


5/14/99

-L-

**STV** 100 Years  
 STV Engineers, Inc.  
 800 West Trade St., Suite 715  
 Charlotte, NC 28202  
 NC License Number F-0991

PROJECT REFERENCE NO. B-5813	SHEET NO. 11
ROADWAY DESIGN ENGINEER	HYDRAULICS ENGINEER
<b>DOCUMENT NOT CONSIDERED FINAL UNLESS ALL SIGNATURES COMPLETED</b>	

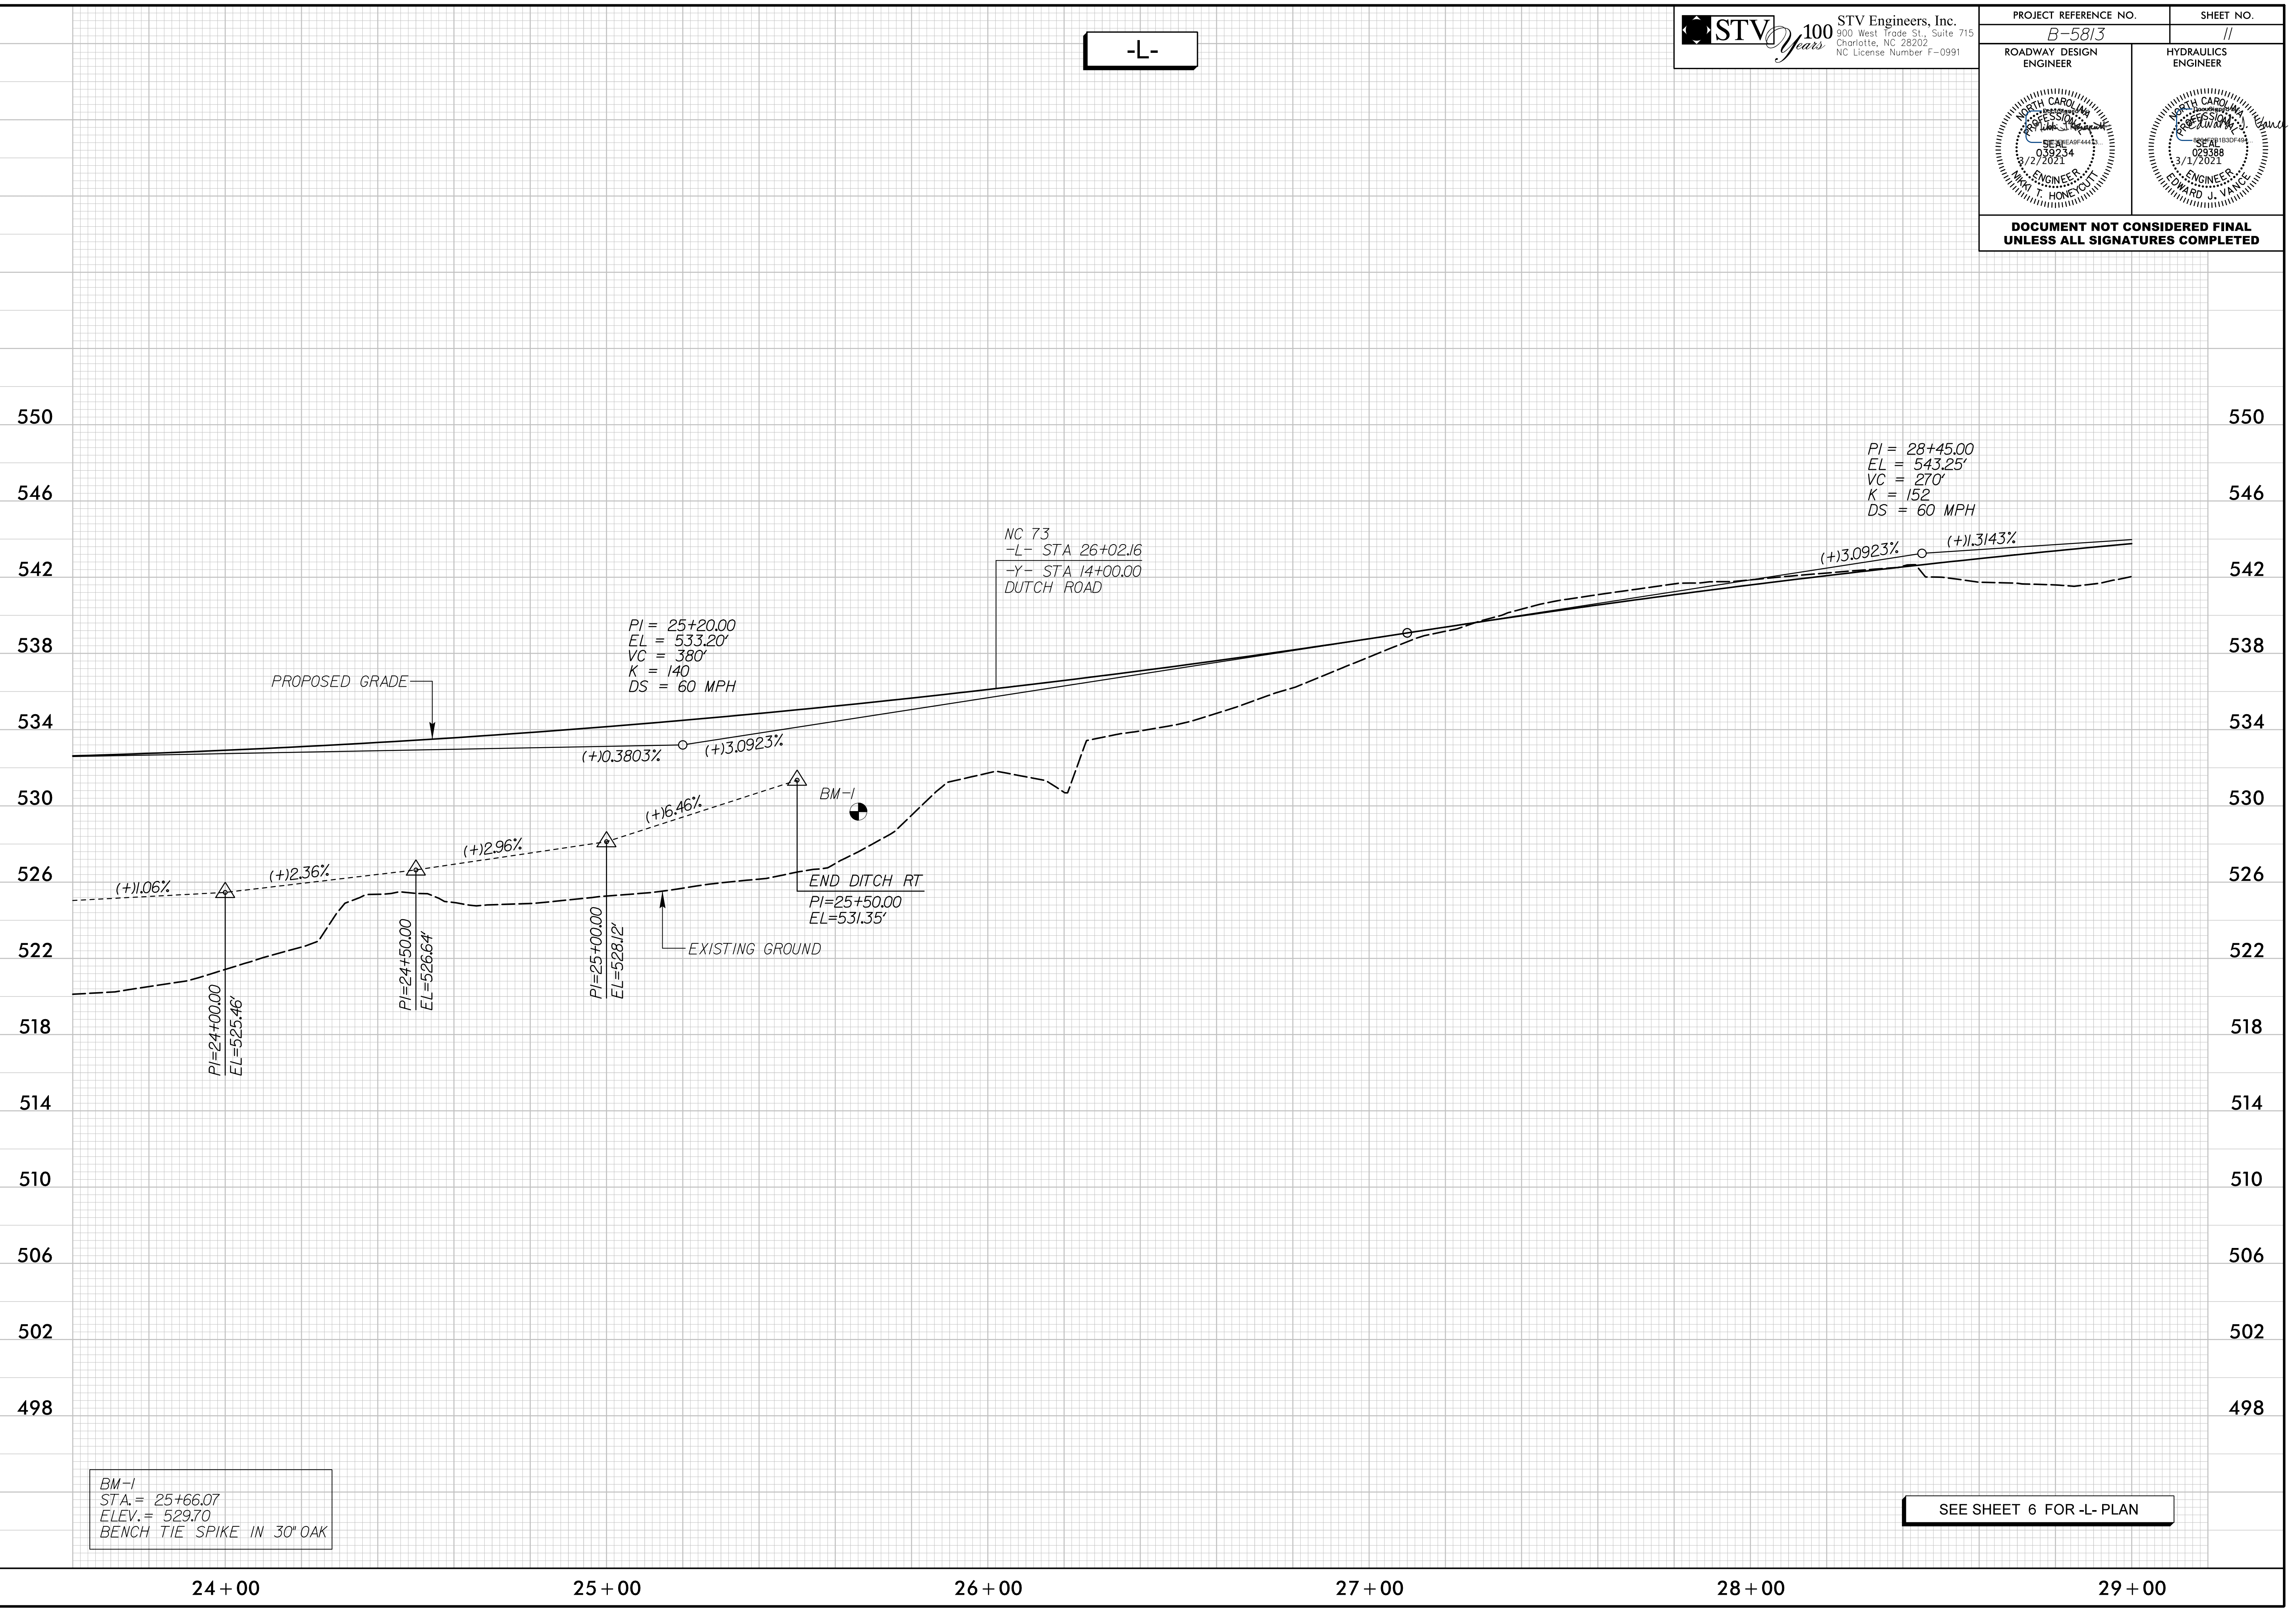

SEE SHEET 6 FOR -L- PLAN

3/1/2021  
M:\projects\proj\proj\sh1\5813\_rdy\_psh11.pfl.dgn