


5/14/99

-L-

STV 100 Years
STV Engineers, Inc.
800 West Trade St., Suite 715
Charlotte, NC 28202
NC License Number F-0991

PROJECT REFERENCE NO. B-5813	SHEET NO. 12
ROADWAY DESIGN ENGINEER	HYDRAULICS ENGINEER
DOCUMENT NOT CONSIDERED FINAL UNLESS ALL SIGNATURES COMPLETED	

3/1/2021
M:\projects\proj\shh\B5813_rdy_psh12.pfl\dgn

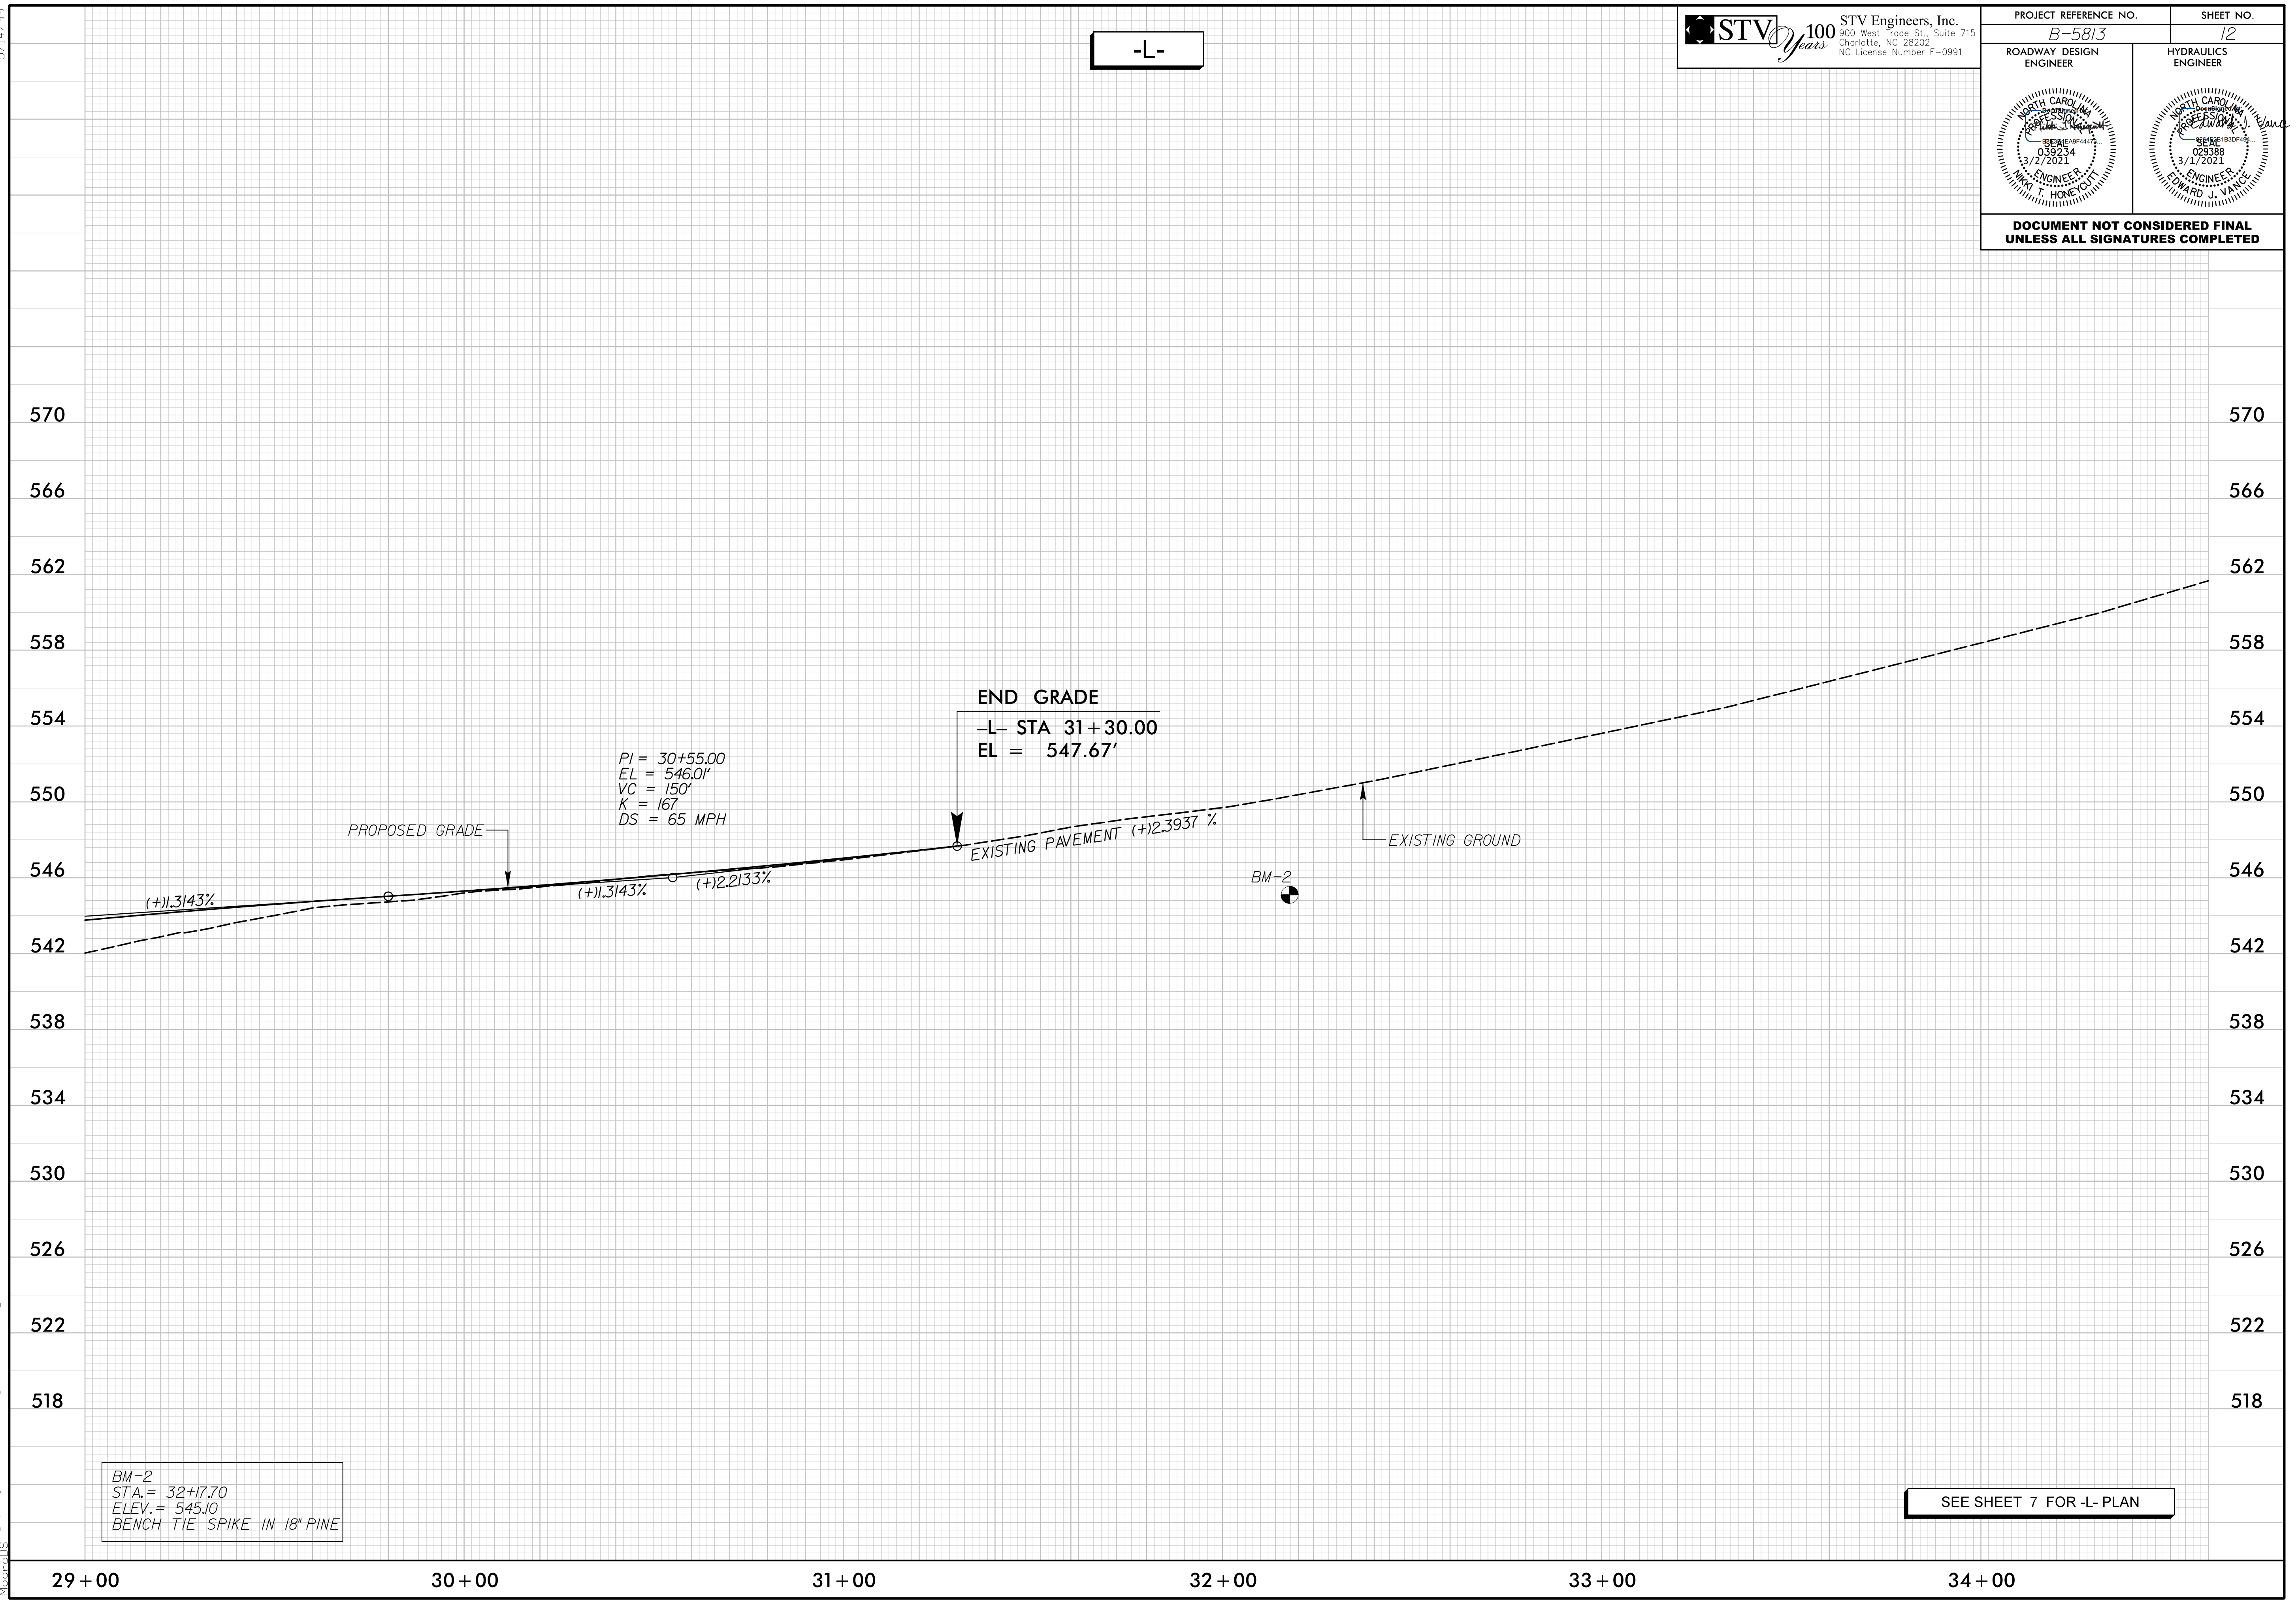

$PI = 30+55.00$
 $EL = 546.01'$
 $VC = 150'$
 $K = 167$
 $DS = 65 \text{ MPH}$

END GRADE
 -L- STA 31+30.00
 EL = 547.67'

BM-2
 STA. = 32+7.70
 ELEV. = 545.10
 BENCH TIE SPIKE IN 18" PINE

SEE SHEET 7 FOR -L- PLAN