
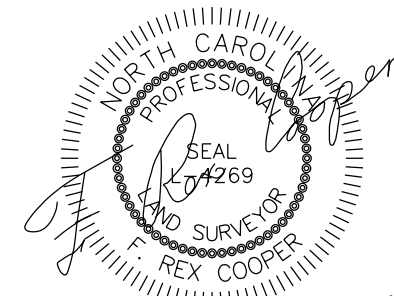


REVISIONS

Q:\APB\2020_11\37_05\0564-1\p\1784\workgroup\1784\active\178450746\survey\B5813\external\exports\20date\B5813_1s_rw02d-1_200406.dgn
AT_BUKOVNIK

PROPOSED ALIGNMENT CONTROL SHEET

PROJECT REFERENCE NO.	SHEET NO.
B-5813	RW02D-1
Location and Surveys	
 <small>801 JONES FRANKLIN ROAD, SUITE 300 RALEIGH, NC 27606 LEADERSHIP. PARTNERS www.stantec.com</small>	
 4/6/2020	
DOCUMENT NOT CONSIDERED FINAL UNLESS ALL SIGNATURES COMPLETED	

L

TYPE	STATION	NORTH	EAST
POT	1+000	602053.8495	1576803.0835
PC	1+050	602051.4961	1576853.0281
PRC	1+464	602093.0650	1577263.7094
PT	2+011	602116.6446	1577805.5962
PC	2+517	602035.0022	1578305.5740
PT	2+999	601873.8482	1578756.8450
PC	3+151	601797.8530	1578888.3115
PT	3+281	601729.4385	1578999.3685
POT	3+626	601540.4102	1579287.8125

Y

TYPE	STATION	NORTH	EAST
POT	0+900	602462.3830	1578619.3932
POT	1+400	602018.6251	1578389.0044

NOTES:

- PROJECT CONTROL WAS ESTABLISHED USING GNSS, THE GLOBAL NAVIGATION SATELLITE SYSTEM.
- THE PROPOSED ALIGNMENT CONTROL DATA FOR THIS PROJECT HAS BEEN COMPILED FROM VARIOUS SOURCES. IF FURTHER INFORMATION REGARDING PROJECT CONTROL IS NEEDED, PLEASE CONTACT THE LOCATION AND SURVEYS UNIT.