


7 DAYS PRIOR TO CLOSURE		DURING CLOSURE	
MESSAGE NO. 1	MESSAGE NO. 2	MESSAGE NO. 1	MESSAGE NO. 2
BEGIN XX-XX-XX 7PM-6AM	EXPECT DELAYS	WORKERS IN ROAD AHEAD	PREPARE TO STOP
CHANGEABLE MESSAGE SIGN		CHANGEABLE MESSAGE SIGN	

CMS MESSAGING PRIOR TO AND DURING GIRDER DELIVERY AND INSTALLATION

CMS INSTALLED 1/2 MILE NORTH AND SOUTH OF PROJECT

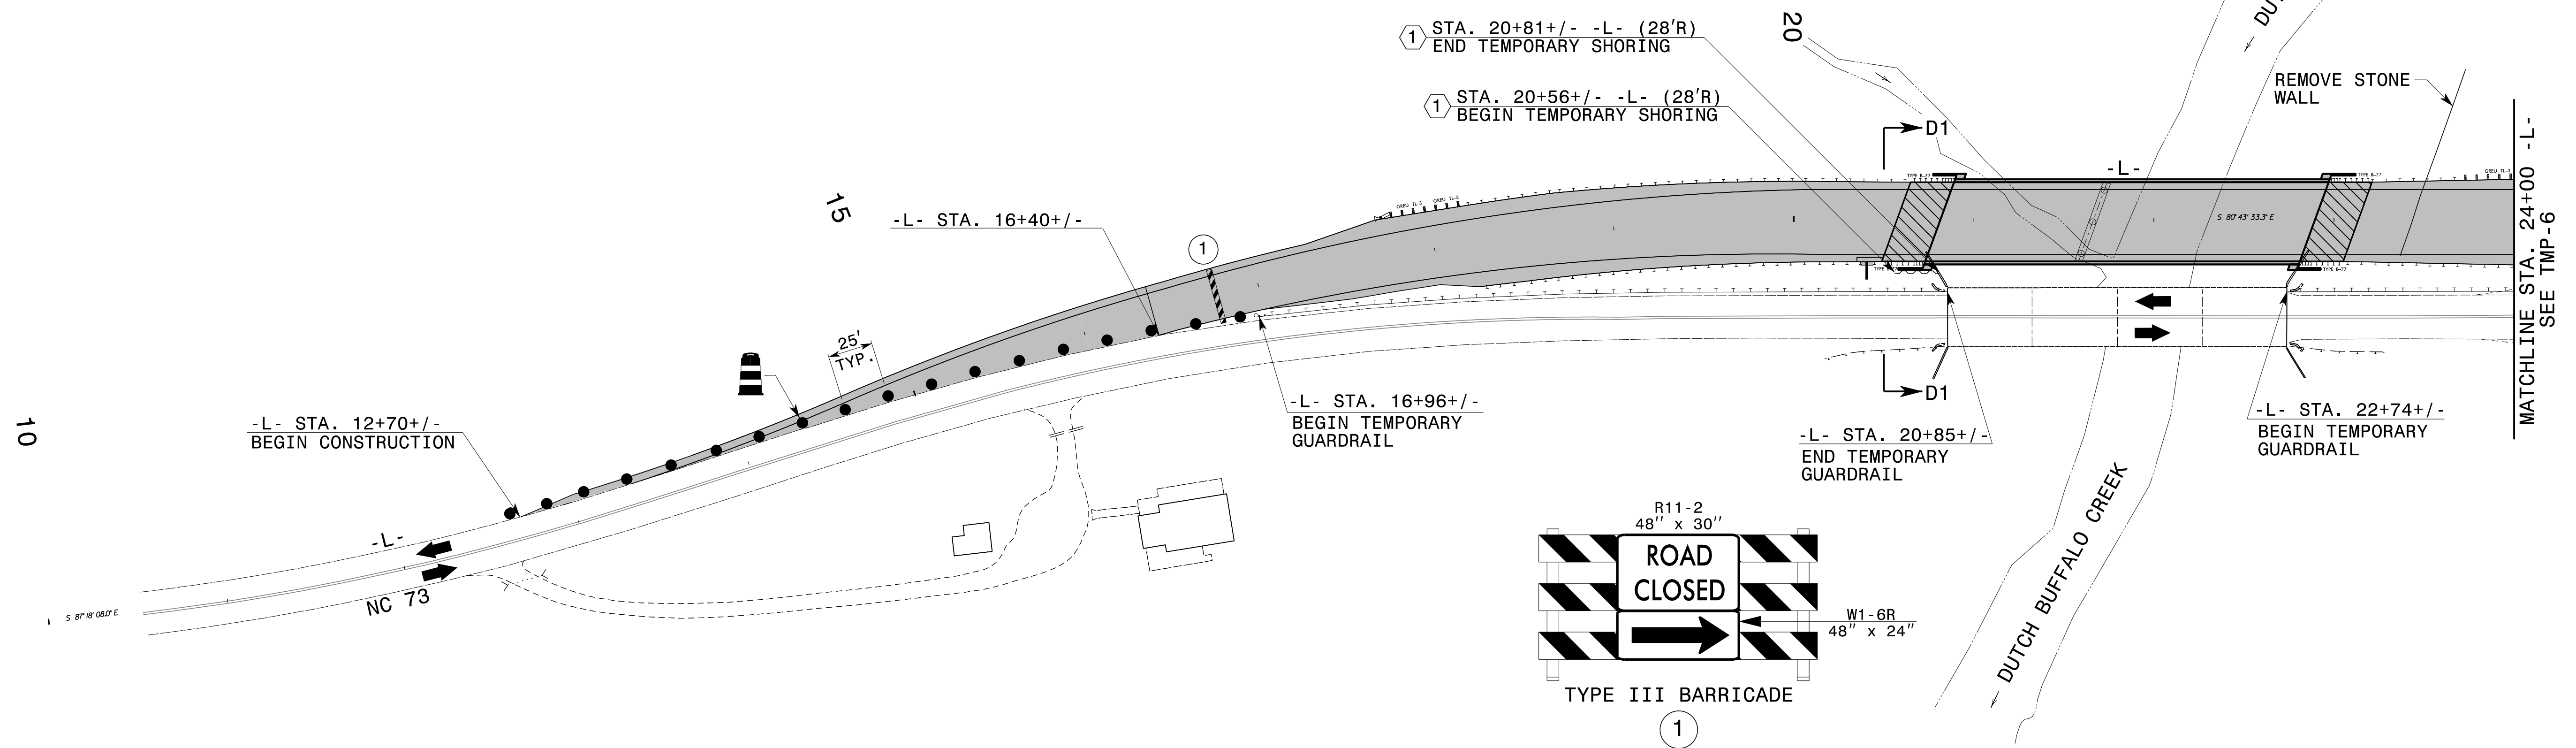


Shoring I.D. No.	Estimated Average Height (ft.)	Quantity (sq. ft.)
①	3.9 FT.	98 SQ. FT.

3/16/2021
 P:\TIP\Projects-B\B5813\TrafficControl\B5813_TC_TMP_4.dgn
 User:smackfilu

APPROVED: Don A. Parker
 DATE: 7/7/2021

**DOCUMENT NOT CONSIDERED FINAL
UNLESS ALL SIGNATURES COMPLETED**

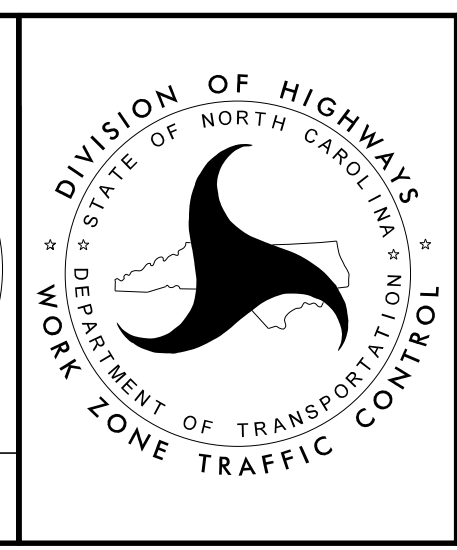

**PHASE I DETAILS
STEP 1 AND 2**