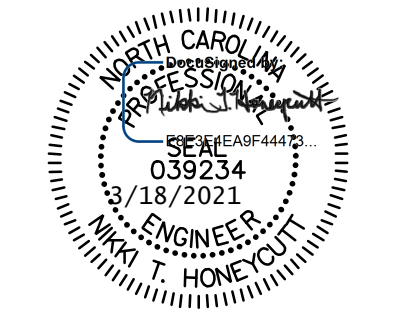


**TIP PROJECT: B-5813**

**STATE OF NORTH CAROLINA  
DEPARTMENT OF TRANSPORTATION**

**PAVEMENT MARKING PLANS  
CABARRUS COUNTY**

**LOCATION: BRIDGE #132 OVER DUTCH BUFFALO CREEK ON NC 73**

TIP NO. B-5813	SHEET NO. PMP - 1
APPROVED: _____	
DATE: _____	
SEAL	
	
<b>DOCUMENT NOT CONSIDERED FINAL UNLESS ALL SIGNATURES COMPLETED</b>	

**INDEX**

<u>SHEET NO.</u>	<u>DESCRIPTION</u>
PMP-1	PAVEMENT MARKING TITLE SHEET
PMP-2	PAVEMENT MARKING SCHEDULE
PMP-3 THRU PMP-7	PAVEMENT MARKING & SIGNING DETAILS

**PAVEMENT MARKING GENERAL NOTES**

THE FOLLOWING GENERAL NOTES APPLY AT ALL TIMES FOR THE DURATION OF THE CONSTRUCTION PROJECT, EXCEPT WHEN OTHERWISE NOTED IN THE PLAN, OR DIRECTED BY THE ENGINEER.

A) INSTALL PAVEMENT MARKINGS AND PAVEMENT MARKERS ON THE FINAL SURFACE AS FOLLOWS:

<u>ROAD NAME</u>	<u>MARKING</u>	<u>MARKER</u>
NC-73 [L]	THERMOPLASTIC & COLD APPLIED PLASTIC	PERMANENT RAISED
DUTCH RD. (SR 2604) [Y]	THERMOPLASTIC	NONE

B) PASSING ZONE WILL BE DETERMINED IN THE FIELD AND MUST BE APPROVED BY THE ENGINEER.

C) TIE PROPOSED PAVEMENT MARKING LINES TO EXISTING PAVEMENT MARKING LINES.

D) REMOVE/REPLACE ANY CONFLICTING/DAMAGED PAVEMENT MARKINGS AND MARKERS.

E) STOP BAR AT NON-SIGNALIZED INTERSECTION MAY BE ADJUSTED AS DIRECTED BY ENGINEER.

**ROADWAY STANDARD DRAWING**

THE FOLLOWING ROADWAY STANDARDS AS APPEAR IN "ROADWAY STANDARD DRAWINGS" - PROJECT SERVICES UNIT - N.C. DEPARTMENT OF TRANSPORTATION - RALEIGH, N.C., DATED JANUARY 2018 ARE APPLICABLE TO THIS PROJECT AND BY REFERENCE HEREBY ARE CONSIDERED A PART OF THESE PLANS:

<u>STD. NO.</u>	<u>TITLE</u>
903.10	GROUNDING MOUNTED SIGN SUPPORTS
904.10	ORIENTATION OF GROUNDING MOUNTED SIGNS
904.50	MOUNTING OF TYPE "D", "E", AND "F" SIGNS ON "U" CHANNEL POSTS
1205.01	PAVEMENT MARKINGS - LINE TYPES AND OFFSETS
1205.02	PAVEMENT MARKINGS - TWO-LANE AND MULTILANE ROADWAYS
1205.04	PAVEMENT MARKINGS - INTERSECTIONS
1205.05	PAVEMENT MARKINGS - TURN LANES
1205.12	PAVEMENT MARKINGS - BRIDGES
1250.01	RAISED PAVEMENT MARKERS - INSTALLATION SPACING
1251.01	RAISED PAVEMENT MARKERS - PERMANENT AND TEMPORARY
1261.01	GUARDRAIL AND BARRIER DELINEATORS - INSTALLATION SPACING
1261.02	GUARDRAIL AND BARRIER DELINEATORS - TYPES AND MOUNTING
1262.01	GUARDRAIL END DELINEATION

**PLAN PREPARED BY:  
STV Engineers, Inc.**

<b>NIKKI T. HONEYCUTT, PE</b>	TRAFFIC ENGINEER
<b>MAAMOON ABDELAZIZ</b>	TRANSPORTATION DESIGNER



**STV Engineers, Inc.**  
900 West Trade St., Suite 715  
Charlotte, NC 28202  
NC License Number F-0991