


8/17/99

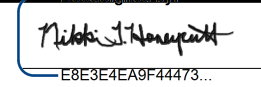


STV Engineers, Inc.
900 West Trade St., Suite 715
Charlotte, NC 28202
NC License Number F-0991

TIP NO.	SHEET NO.
B-5813	PMP-2

APPROVED: 
DocuSign by
ESESE4EAPF4473

DATE: 2/26/2021

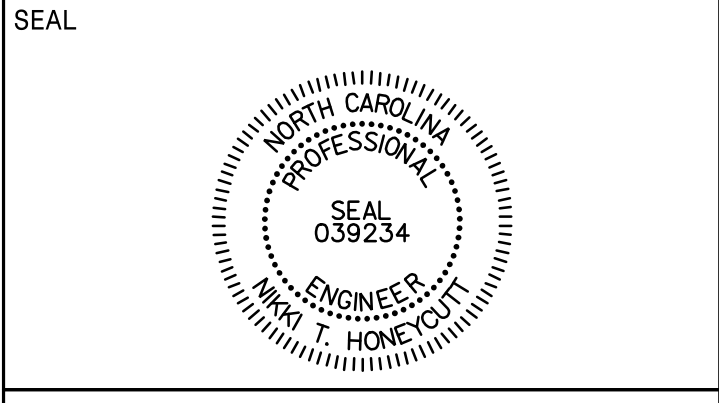

**DOCUMENT NOT CONSIDERED FINAL
UNLESS ALL SIGNATURES COMPLETED**

FINAL PAVEMENT MARKING SCHEDULE

SYMBOL	DESCRIPTION
	THERMOPLASTIC (4", 90 MIL)
T1	WHITE EDGE LINE
T2	WHITE SOLID LANE LINE
T4	3 FT. - 9FT. / SP WHITE MINISKIP
T5	2 FT. - 6 FT. / SP WHITE MINISKIP
T13	YELLOW DOUBLE CENTER
	THERMOPLASTIC (12", 90 MILS)
T52	YELLOW DIAGONAL
	THERMOPLASTIC (24", 90 MIL)
T61	WHITE STOPBAR
	THERMOPLASTIC PAVEMENT MARKING SYMBOLS (90 MILS)
T70	LEFT TURN ARROW
	COLD APPLIED PLASTIC (4")
C1	WHITE EDGE LINE
C2	WHITE SOLID LANE LINE
C4	3 FT. - 9 FT. / SP WHITE MINISKIP
C13	YELLOW DOUBLE CENTER
	PAVEMENT RAISED MARKER
MA	PERMANENT RAISED MARKER - YELLOW AND YELLOW