
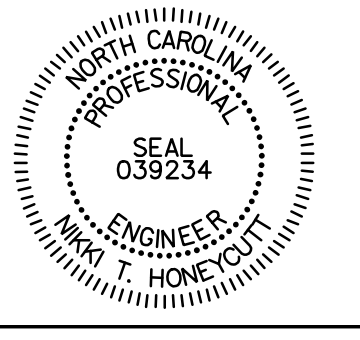
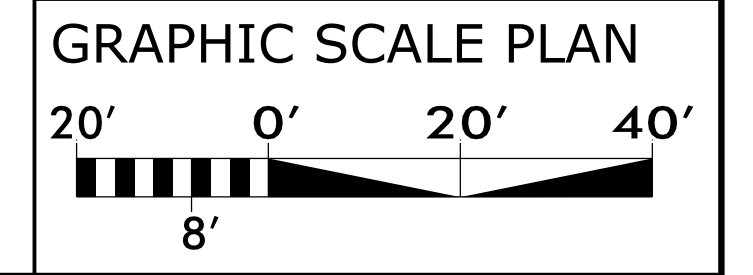
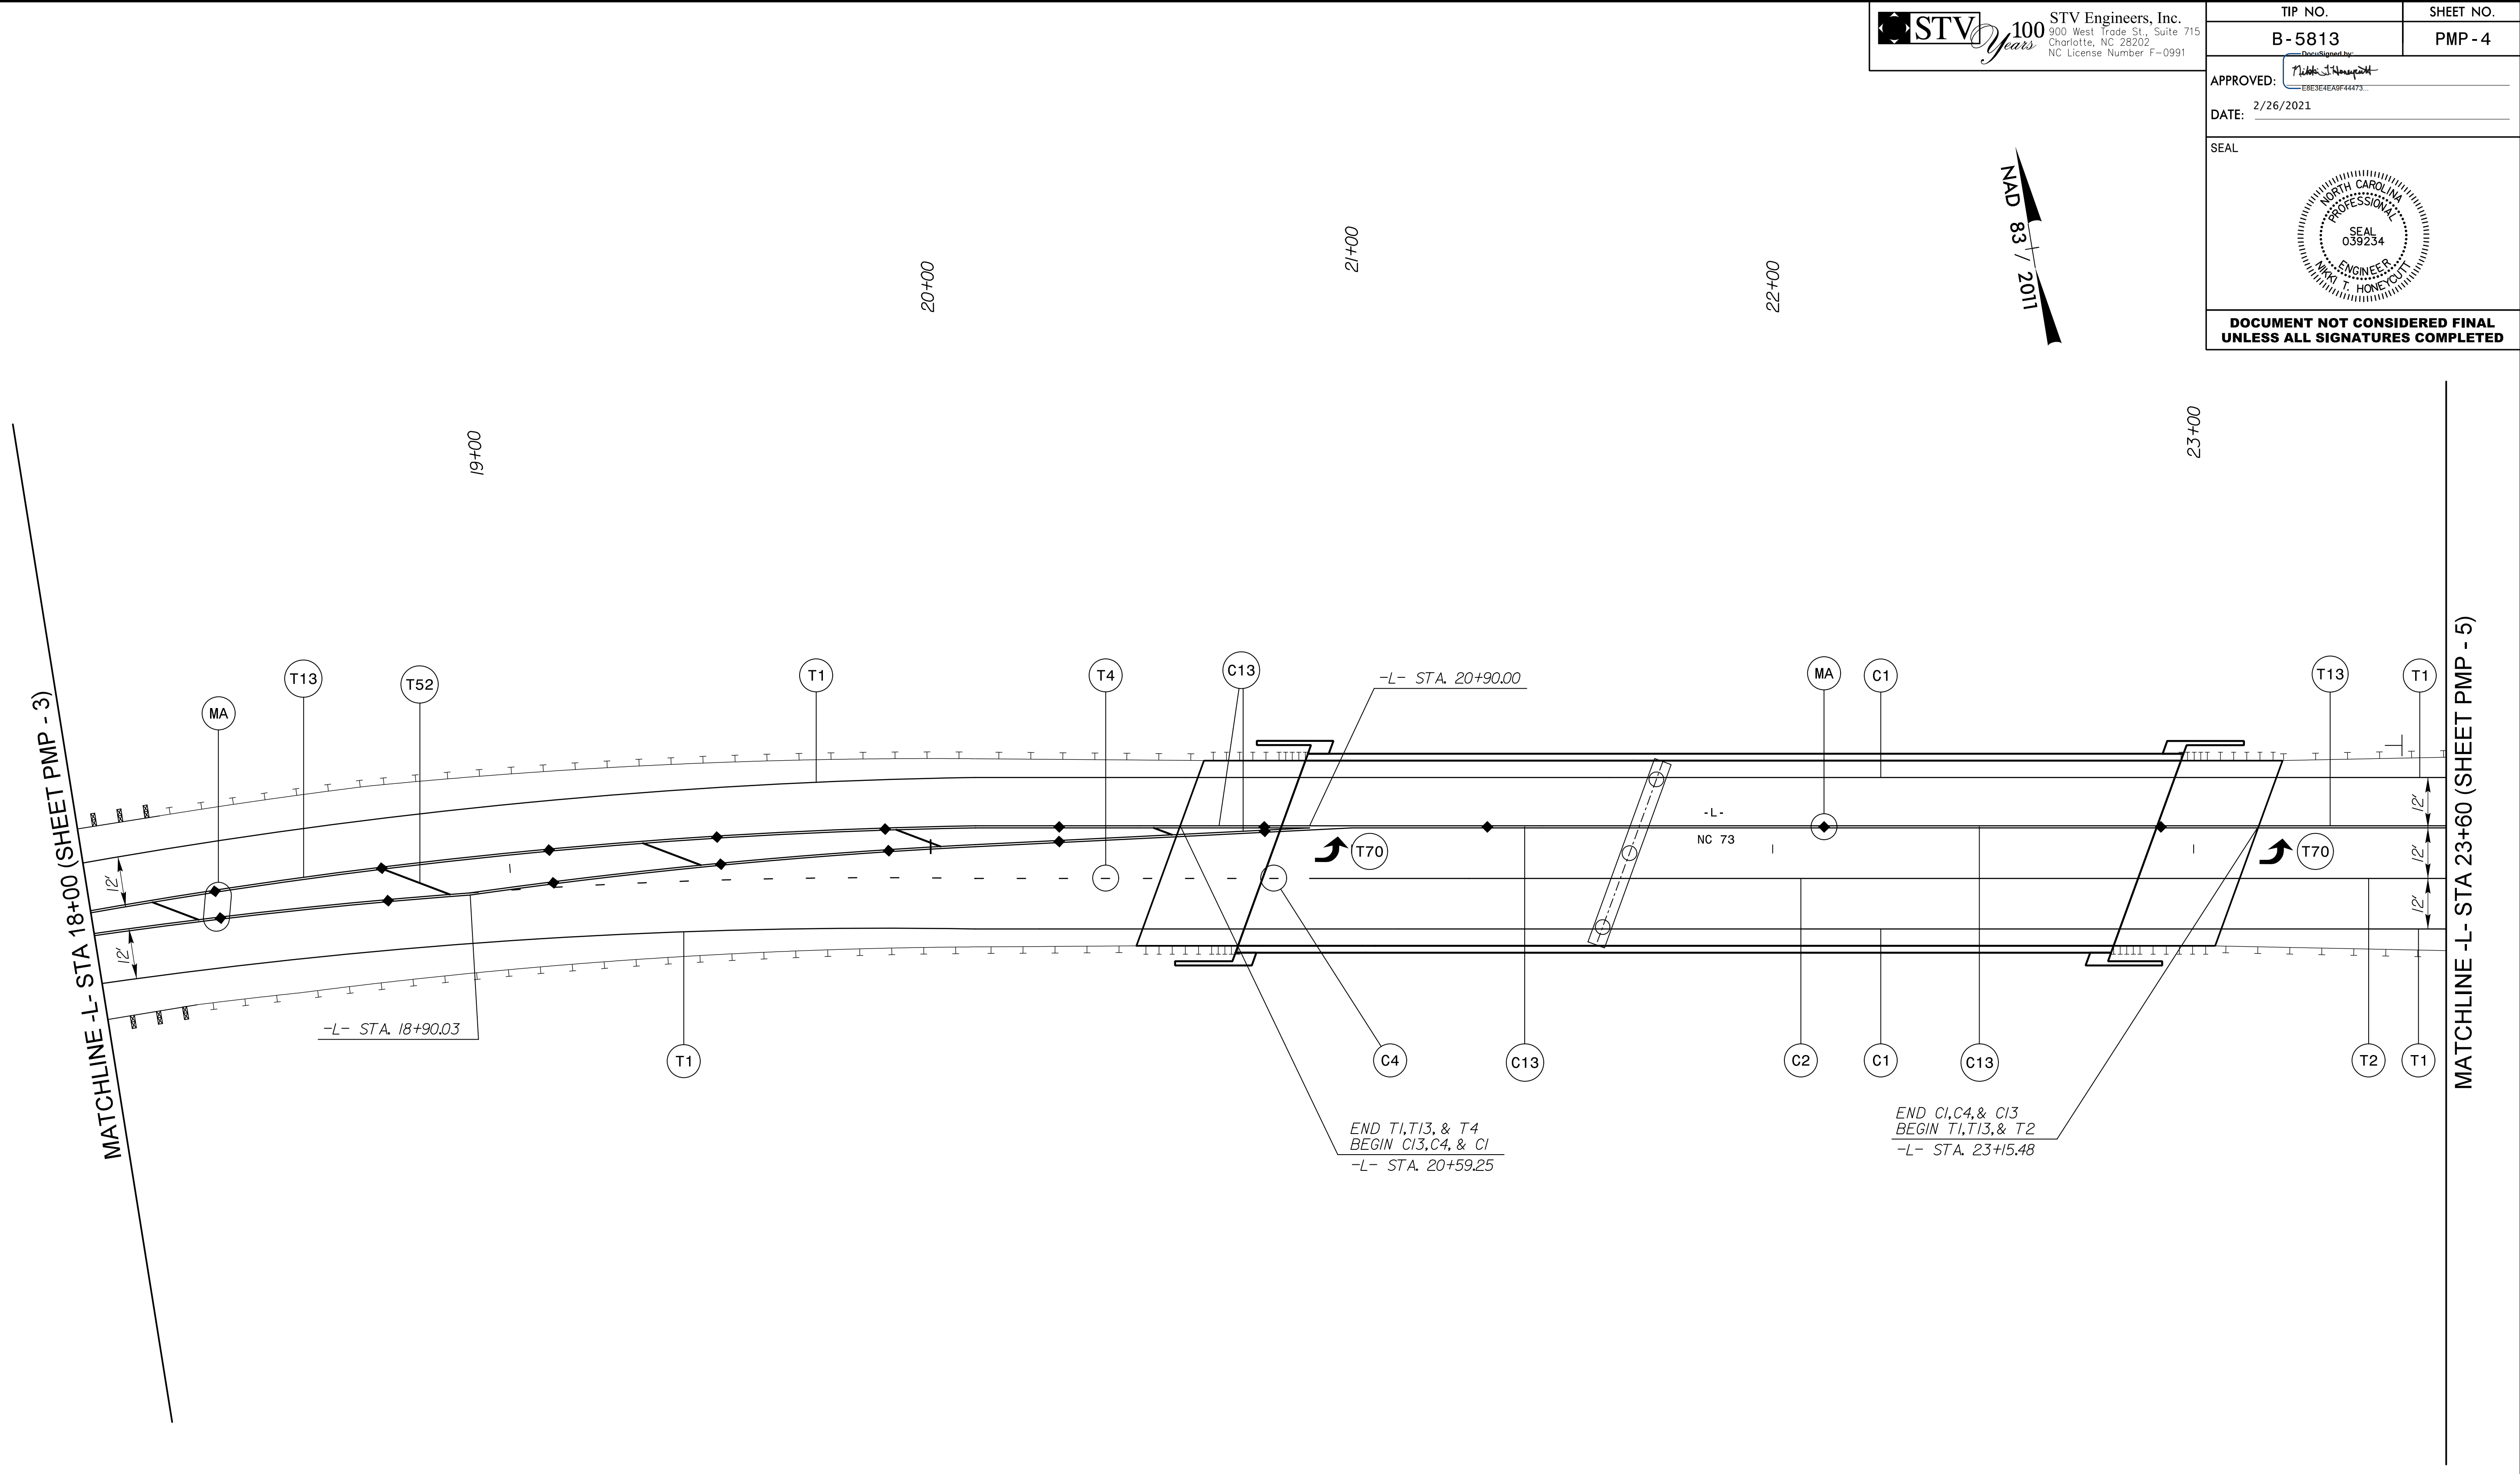


TIP NO. B-5813	SHEET NO. PMP - 4
APPROVED: <i>[Signature]</i> DATE: 2/26/2021	
SEAL 	
DOCUMENT NOT CONSIDERED FINAL UNLESS ALL SIGNATURES COMPLETED	

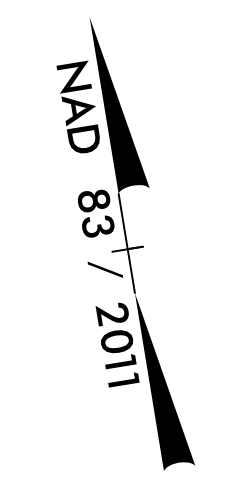

SEE PMP-2 FOR PAVEMENT MARKING SCHEDULE

**PAVEMENT MARKING
DETAIL**

8/17/99

2/19/2021
R:\19\2021\01\Projects\STV\SHIT\B5813_r.dwg_PMP-4.dgn
Moore