

8/17/99

**STV** 100 Years **STV Engineers, Inc.**  
 900 West Trade St., Suite 715  
 Charlotte, NC 28202  
 NC License Number F-0991




TIP NO.	SHEET NO.
B-5813	PMP-6

APPROVED: *Mike J. Hone*  
Professional Engineer

DATE: 2/26/2021

SEAL

**DOCUMENT NOT CONSIDERED FINAL  
 UNLESS ALL SIGNATURES COMPLETED**

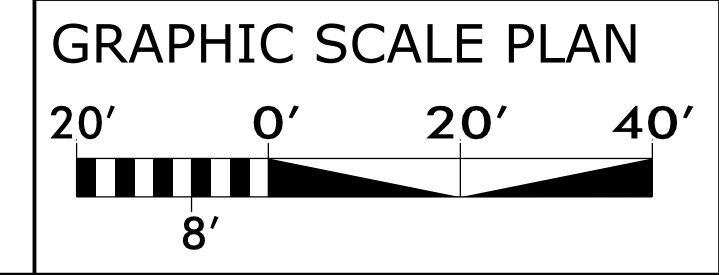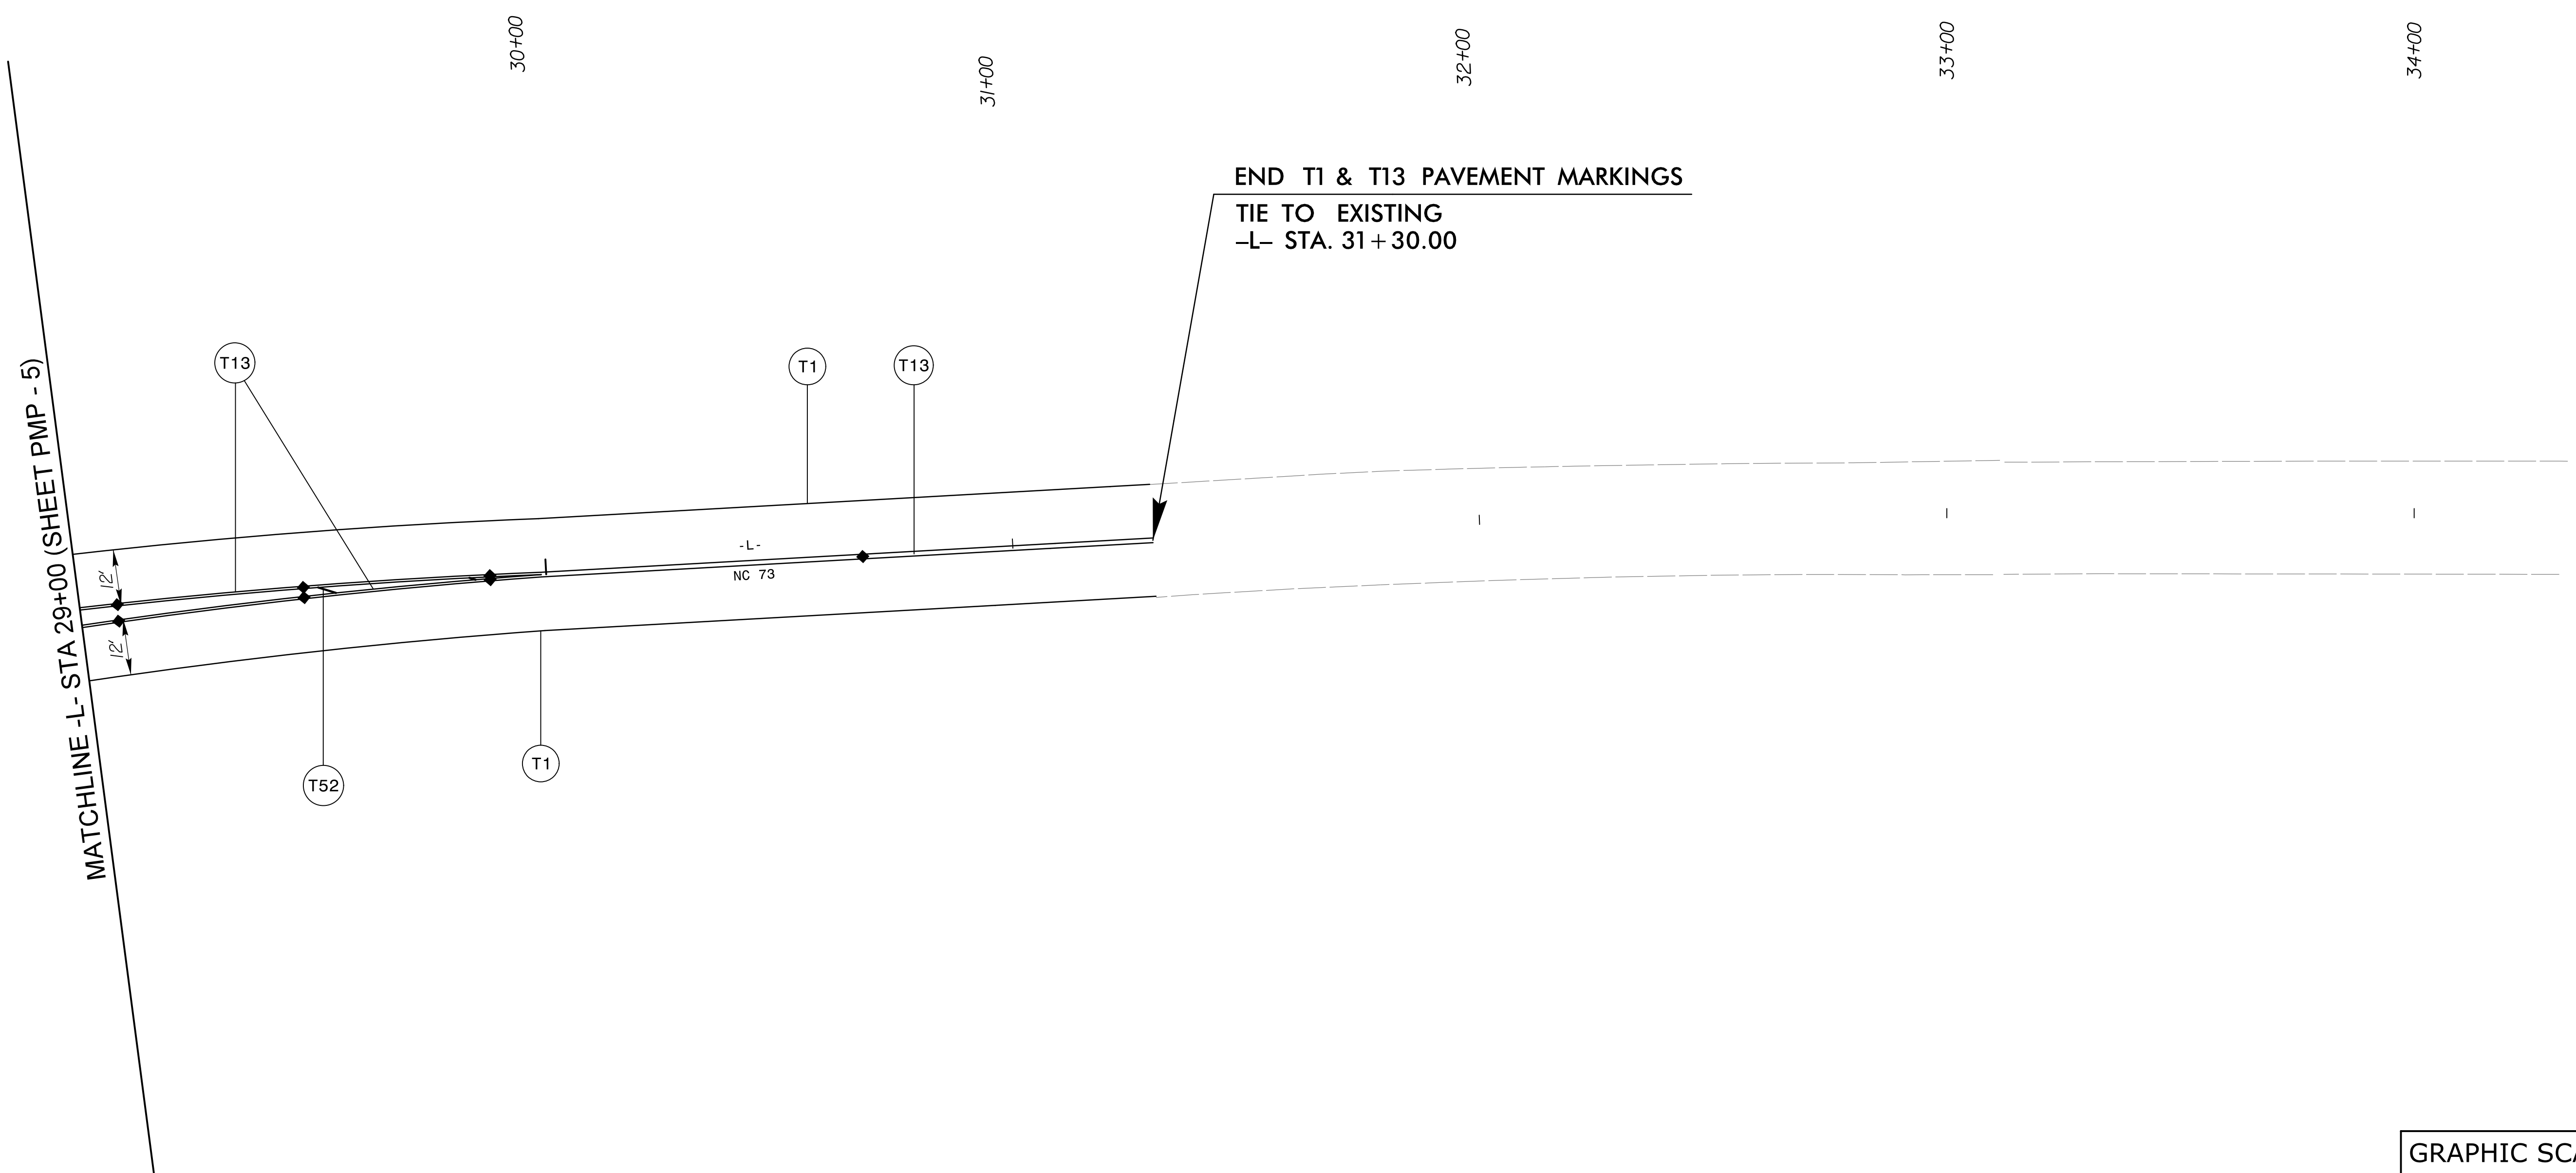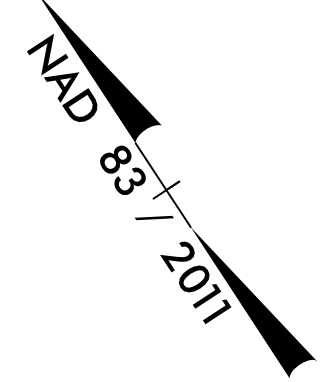

SEE PMP-2 FOR PAVEMENT MARKING SCHEDULE

**PAVEMENT MARKING  
 DETAIL**

2/19/2021  
 P:\Projects\2021\Projects\STV\B5813\_r.dwg\_PMP-6.dgn  
 Moore