

8/17/99



STV 100 Years
 STV Engineers, Inc.
 900 West Trade St., Suite 715
 Charlotte, NC 28202
 NC License Number F-0991

TIP NO. B-5813	SHEET NO. PMP - 7
--------------------------	-----------------------------

APPROVED: *[Signature]*
 DATE: 2/26/2021



**DOCUMENT NOT CONSIDERED FINAL
 UNLESS ALL SIGNATURES COMPLETED**

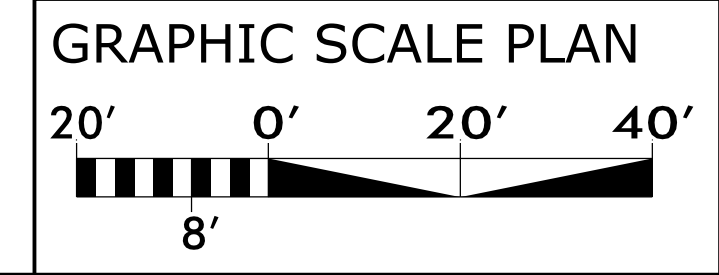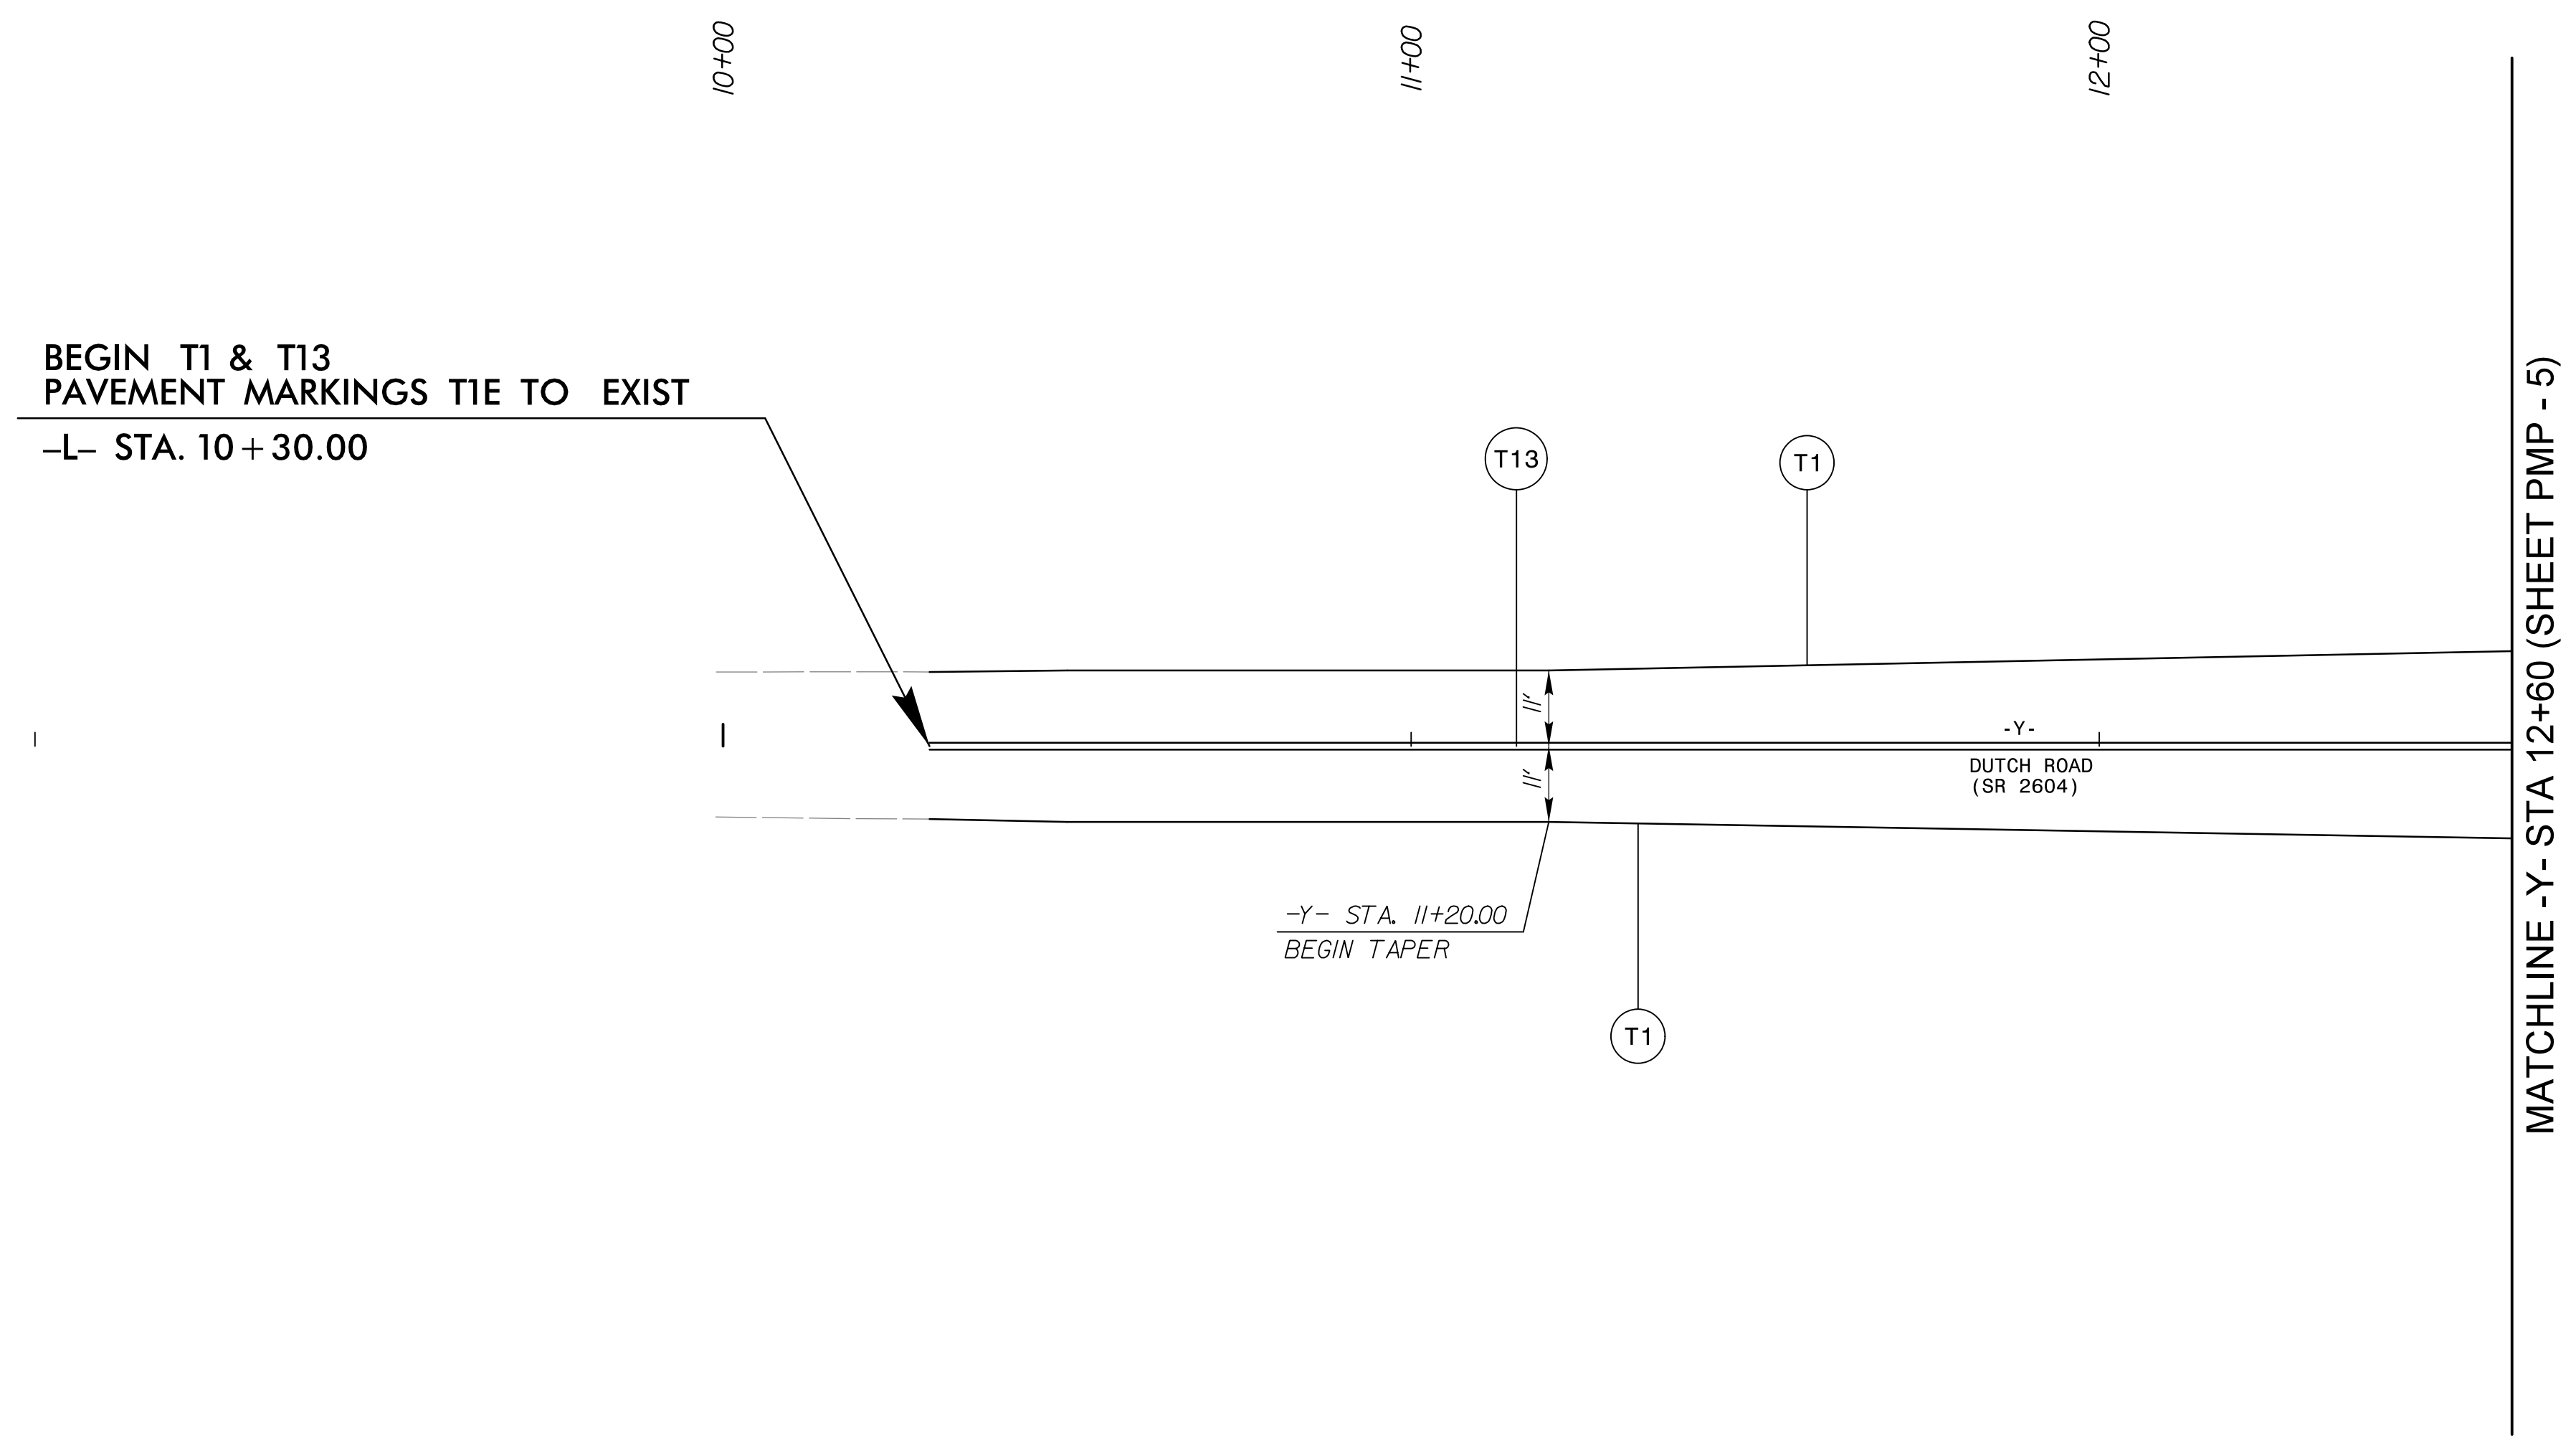

SEE PMP-2 FOR PAVEMENT MARKING SCHEDULE

**PAVEMENT MARKING
 DETAIL**

2/19/2021
 P:\19\2021\01\Projects\SR2604\SR2604_PMP-7.dgn
 Moore