


MATCHLINE -Y- STA 12+60 (SHEET EC - 11)

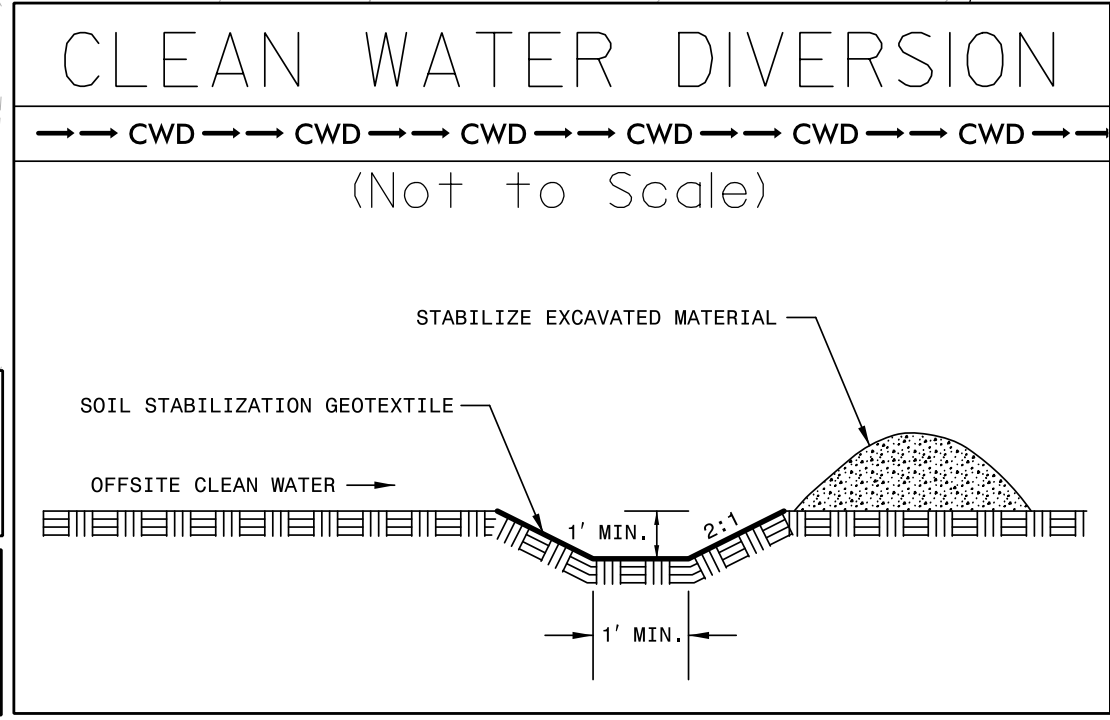

NOTE:
PERIMETER EROSION CONTROL MEASURES SHALL BE
INSTALLED DURING CLEARING AND GRUBBING PHASE.

NOTE:
PLACE TEMPORARY ROCK SEDIMENT DAMS TYPE - B
AND TEMPORARY ROCK SILT CHECKS TYPE - A AT
DRAINAGE OUTLETS.

8/17/99
3/2/2021
C:\Users\Environmental\Design\EC_Sheets\B5813_EC_PSH08.dgn