
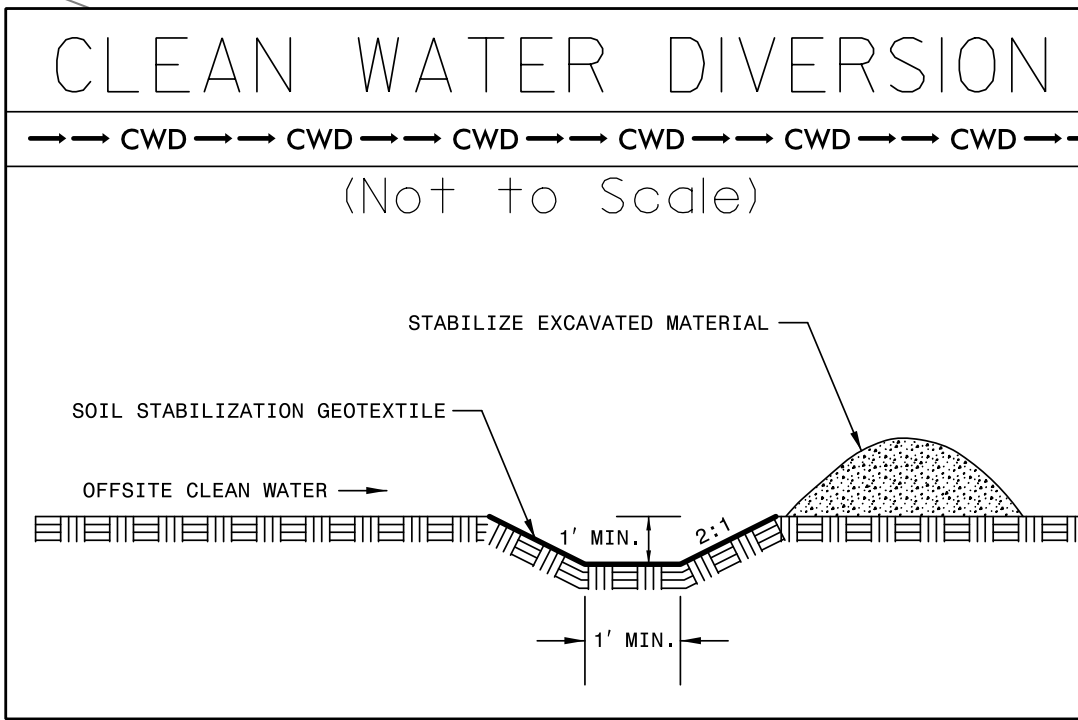
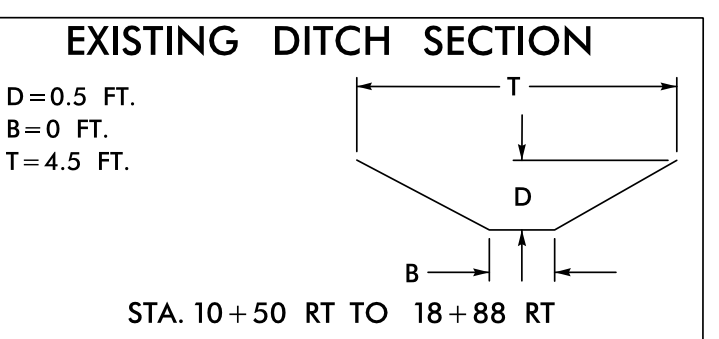
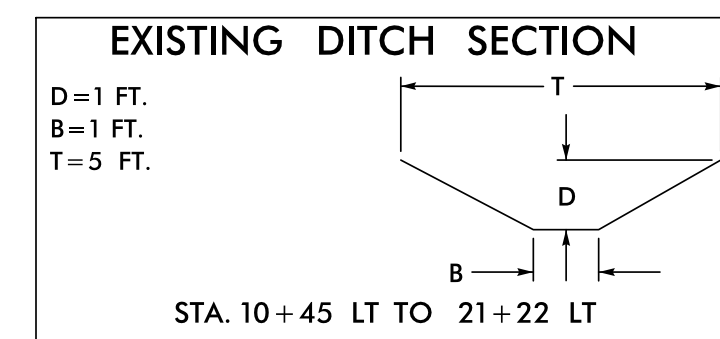
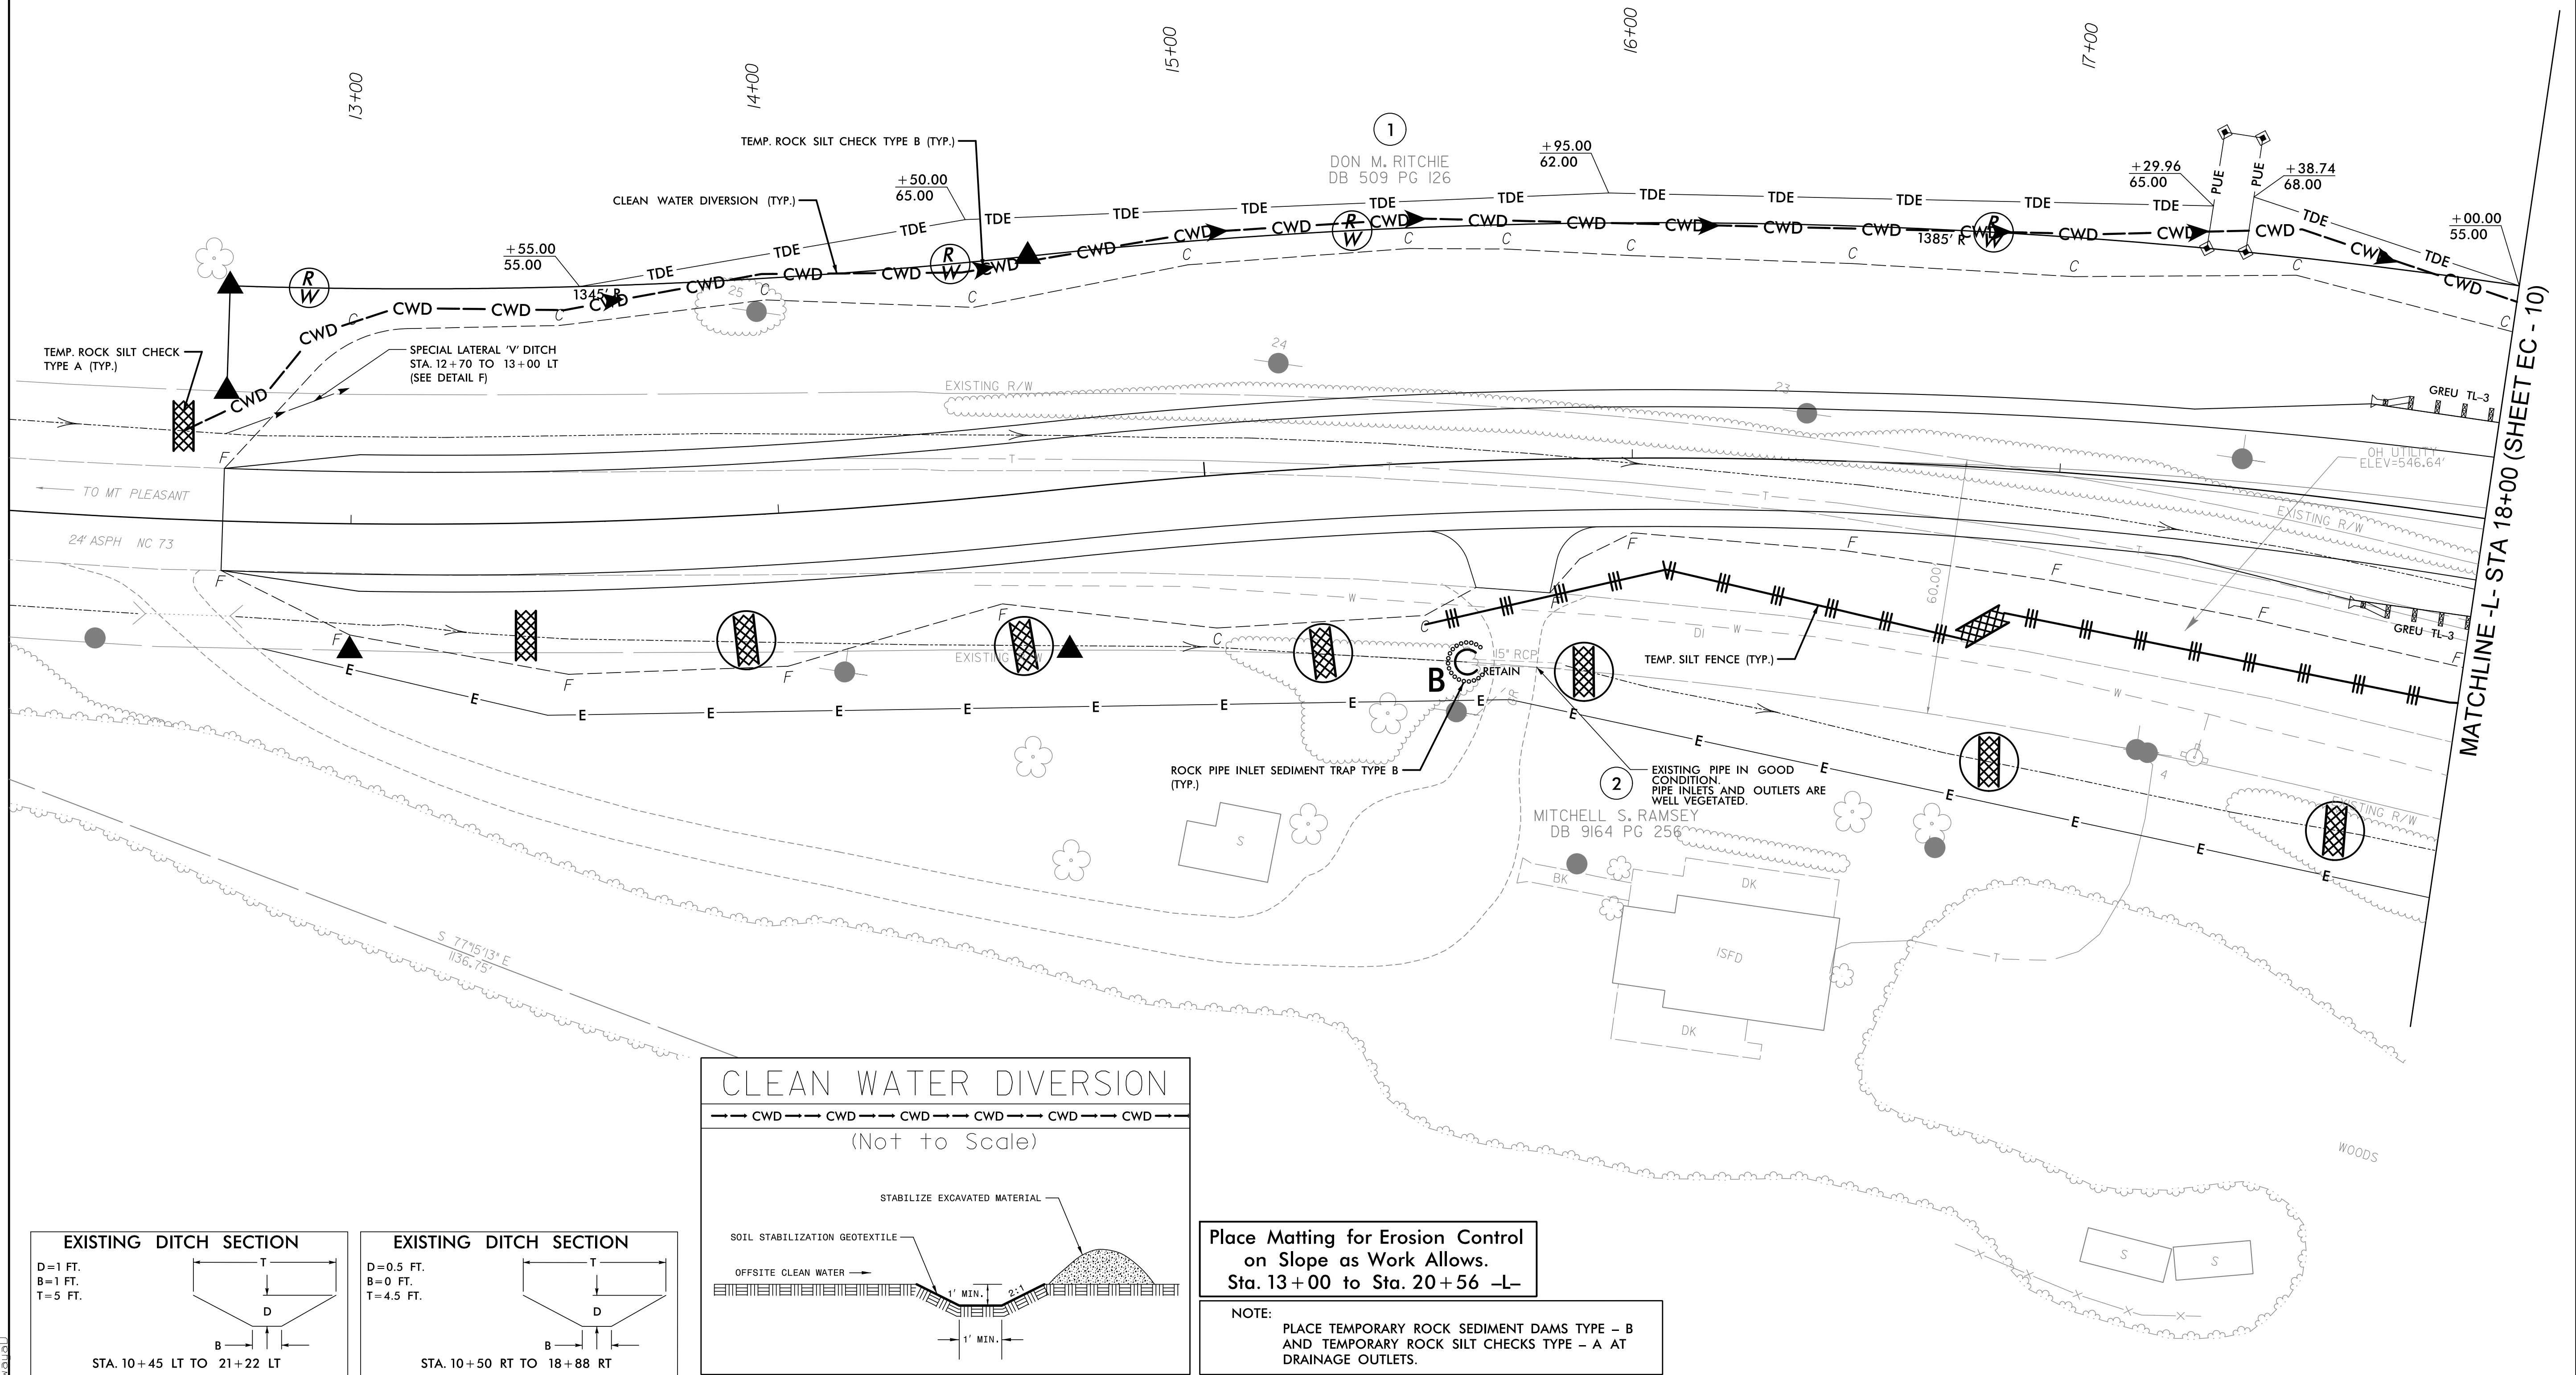


FINAL
 EROSION CONTROL FOR
 CONSTRUCTION SHEET 4

FROM STA. 13+00 LT TO STA. 13+50 LT

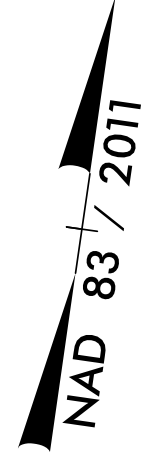

Place Matting for Erosion Control on Slope as Work Allows. Sta. 13+00 to Sta. 20+56 -L-

NOTE:
 PLACE TEMPORARY ROCK SEDIMENT DAMS TYPE - B AND TEMPORARY ROCK SILT CHECKS TYPE - A AT DRAINAGE OUTLETS.

3/2/2021
 R:\Environmental\Design\EC_Sheets\B5813_EC_PSH09.dgn
 B:\17/99