
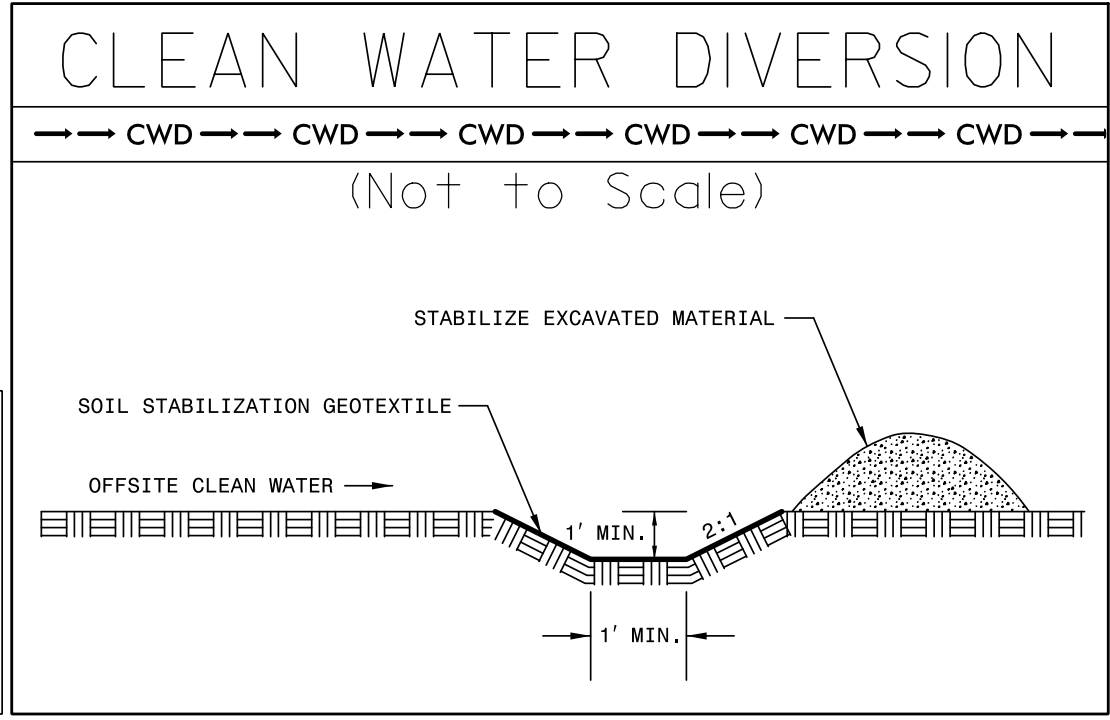
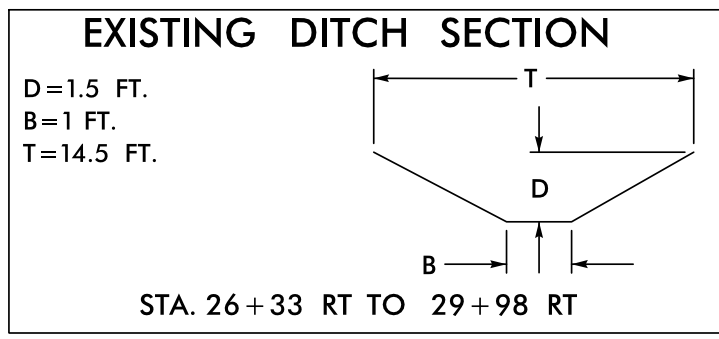
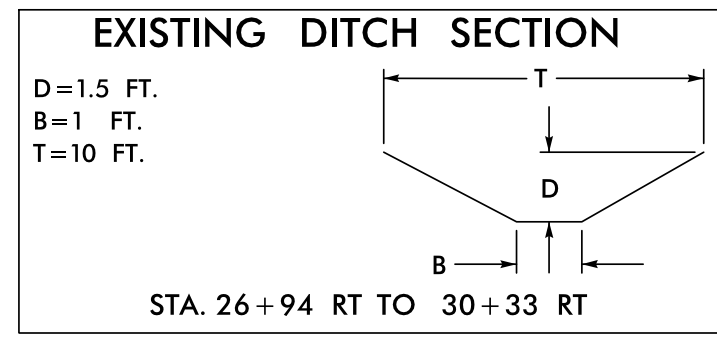
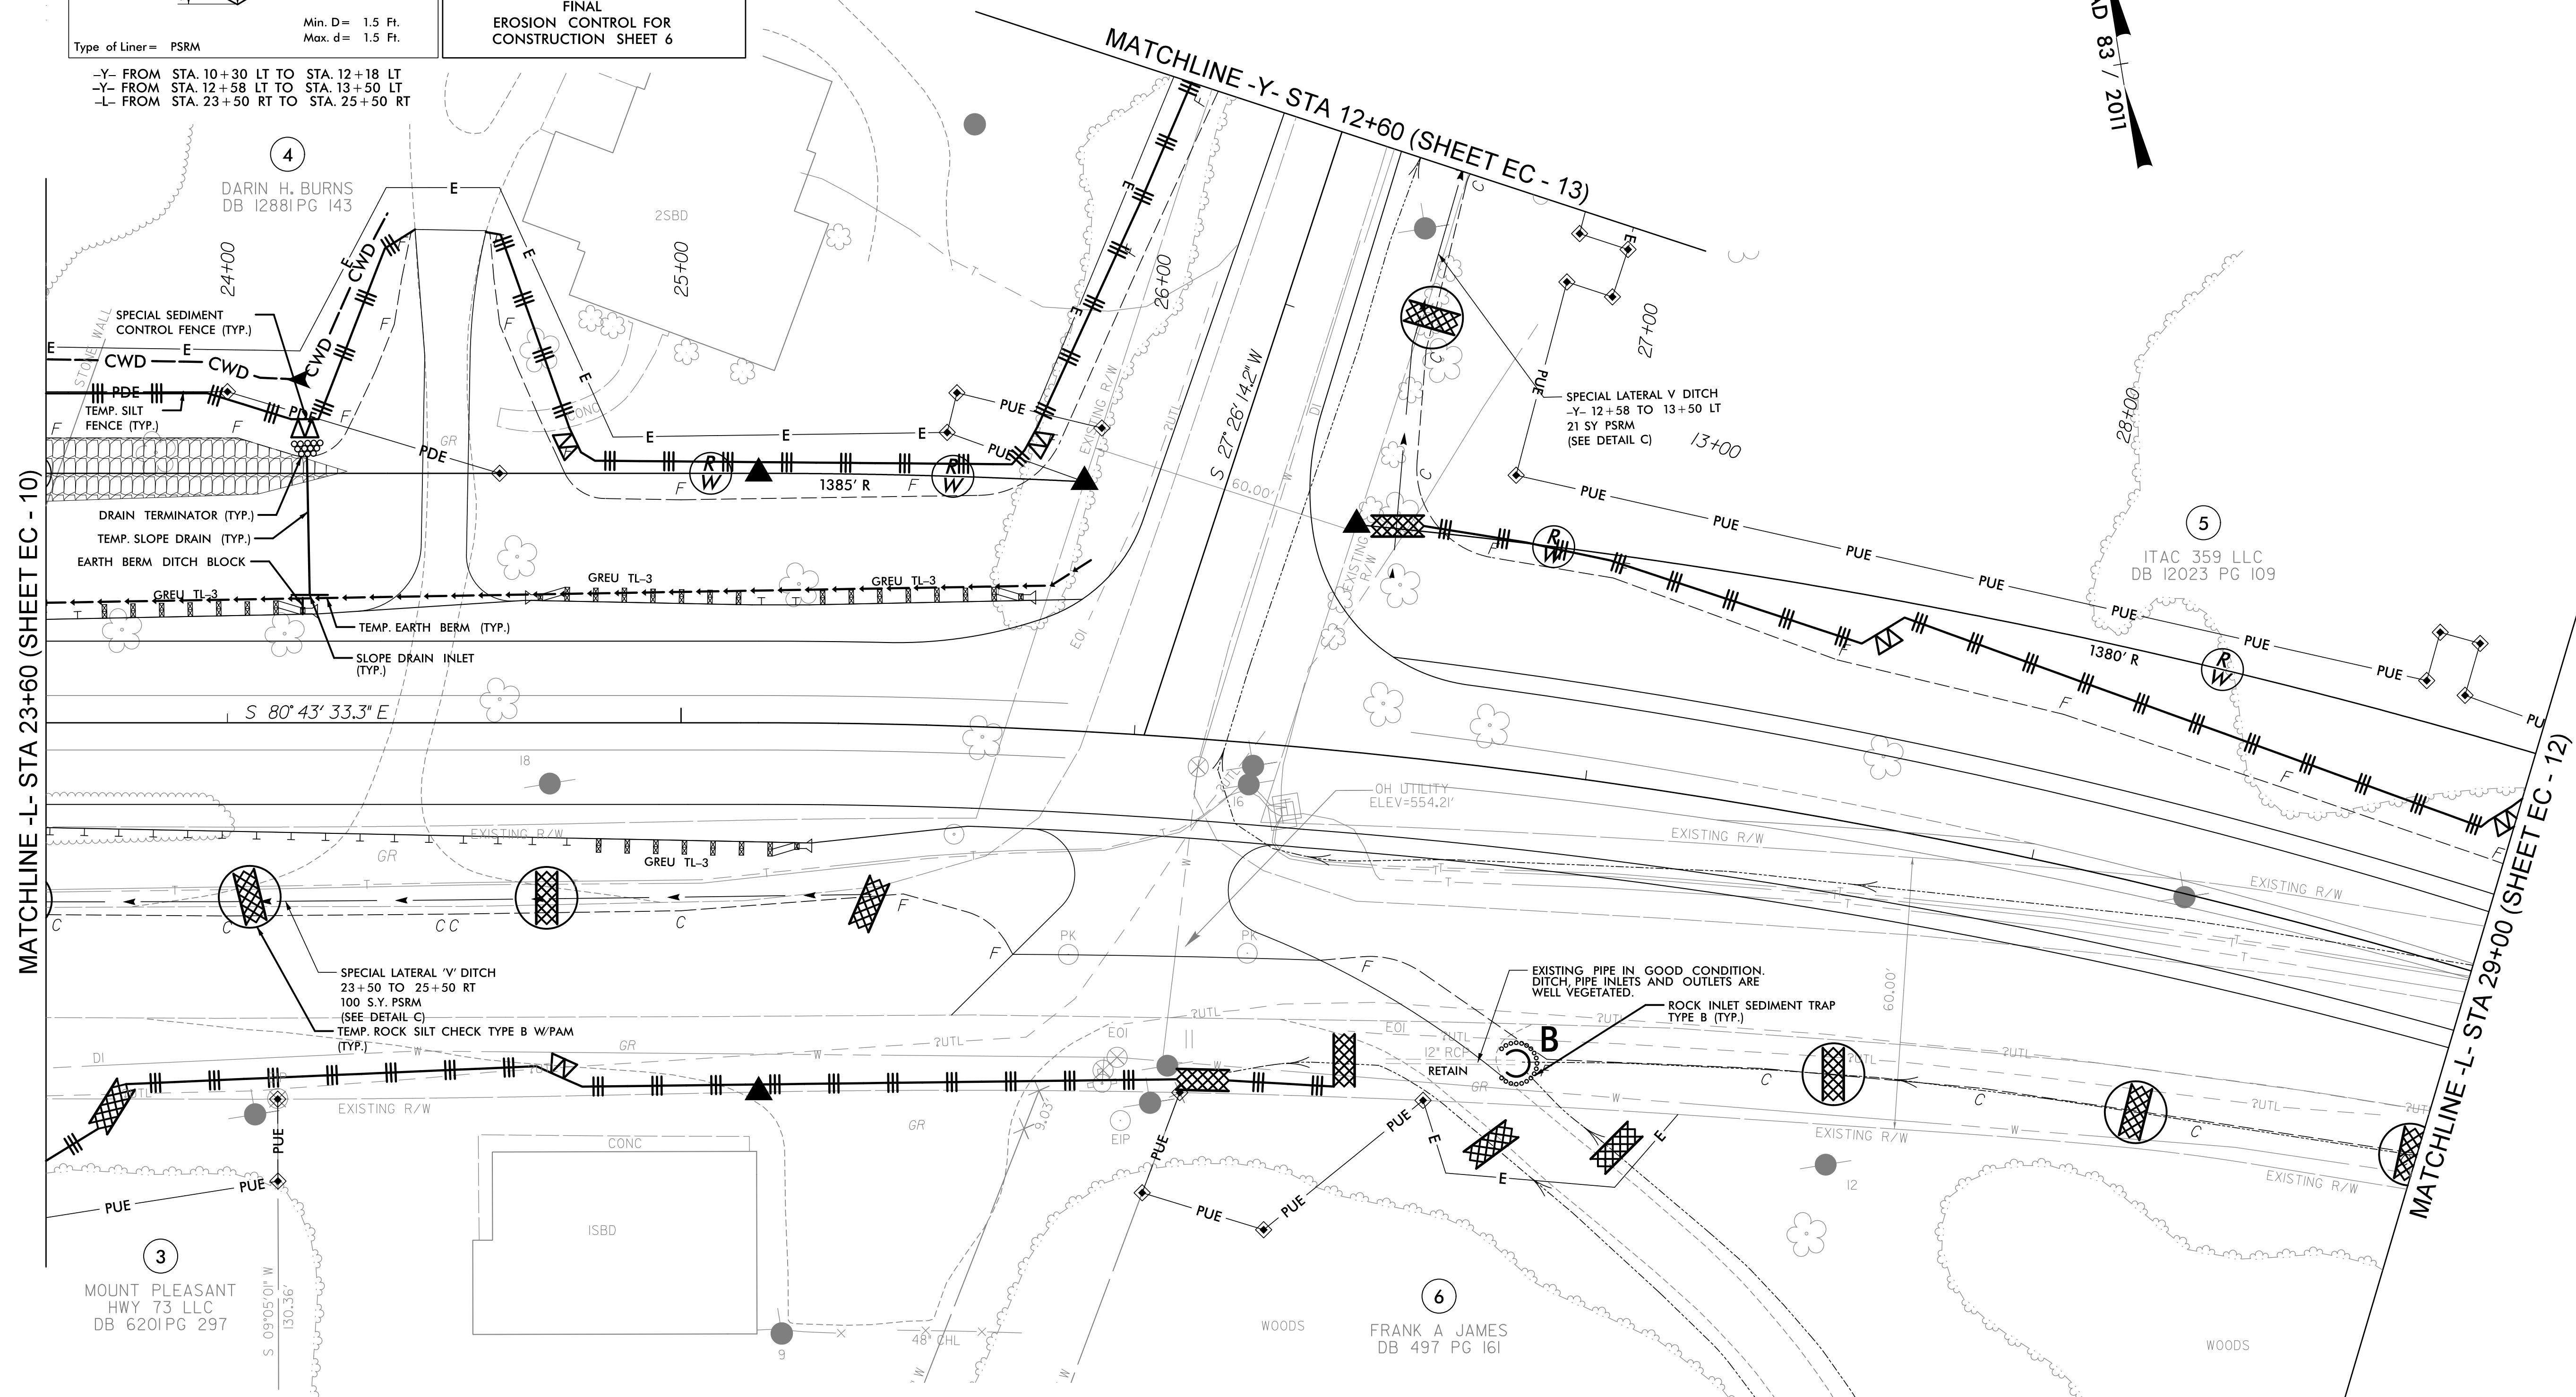


FINAL EROSION CONTROL FOR CONSTRUCTION SHEET 6

-Y- FROM STA. 10+30 LT TO STA. 12+18 LT
 -Y- FROM STA. 12+58 LT TO STA. 13+50 LT
 -L- FROM STA. 23+50 RT TO STA. 25+50 RT

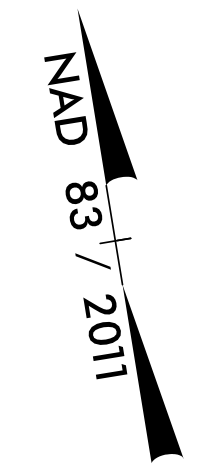

Place Matting for Erosion Control on Slope as Work Allows. Sta. 23+10 to Sta. 25+88 -L-

NOTE:
 PLACE TEMPORARY ROCK SEDIMENT DAMS TYPE - B AND TEMPORARY ROCK SILT CHECKS TYPE - A AT DRAINAGE OUTLETS.

8/17/99
 3/2/2021
 R:\E\20\environmental\Design\EC_Sheets\B5813_EC_PSH1.dgn
 Bawash