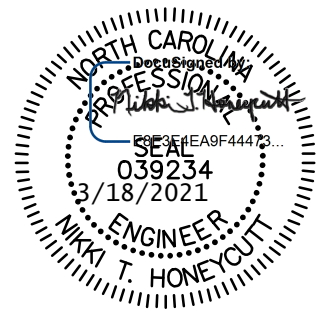


**TIP PROJECT: B-5813**

**STATE OF NORTH CAROLINA  
DEPARTMENT OF TRANSPORTATION**

**SIGNING PLANS  
CABARRUS COUNTY**

**LOCATION: BRIDGE #132 OVER DUTCH BUFFALO CREEK ON NC 73**

TIP NO. B-5813	SHEET NO. SIGN-1
APPROVED: _____	
DATE: _____	
SEAL	
	
<b>DOCUMENT NOT CONSIDERED FINAL UNLESS ALL SIGNATURES COMPLETED</b>	

**ROADWAY STANDARD DRAWING**

THE FOLLOWING ROADWAY STANDARDS AS APPEAR IN "ROADWAY STANDARD DRAWINGS"  
- PROJECT SERVICES UNIT - N.C. DEPARTMENT OF TRANSPORTATION - RALEIGH, N.C.,  
DATED JANUARY 2018 ARE APPLICABLE TO THIS PROJECT AND BY REFERENCE HEREBY ARE  
CONSIDERED A PART OF THESE PLANS:

<u>STD. NO.</u>	<u>TITLE</u>
903.10	GROUNDING MOUNTED SIGN SUPPORTS
904.10	ORIENTATION OF GROUNDING MOUNTED SIGNS
904.50	MOUNTING OF TYPE "D", "E", AND "F" SIGNS ON "U" CHANNEL POSTS

**SIGNING GENERAL NOTES**

- A) SIGNS FURNISHED BY THE STATE.
- B) IF REMOVAL OR RELOCATION OF SIGNS ON PRIVATE STREET (NON-STATE MAINTAINED) IS REQUIRED DUE TO CONSTRUCTION, THE CONSTRUCTION SHALL INFORM THE ENGINEER. THE WORK WILL BE COMPLETED BY OTHERS.
- C) SIGNING PLANS DO NOT INCLUDE TEMPORARY CONSTRUCTION SIGNING OR PAVEMENT MARKINGS. SEE TRANSPORTATION MANAGEMENT AND PAVEMENT MARKING PLANS.
- D) WHEN NOT STATIONED OR DIMENSIONED ON PLANS, TYPE E & F SIGNS SHALL BE FIELD LOCATED BY THE ENGINEER.
- E) WHEN EXISTING SIGNS ARE REMOVED AND INSTALLED ON NEW SUPPORTS, THE RE-ERECTION SHALL IMMEDIATELY FOLLOW THE REMOVAL.
- F) THE BACKGROUND FOR TYPE "E" SIGNS SHALL BE TYPE "C" REFLECTIVE SHEETING.

**INDEX**

<u>SHEET NO.</u>	<u>DESCRIPTION</u>
SIGN-1	SIGNING TITLE SHEET
SIGN-2	SIGN QUANTITIES
SIGN-3	SPECIAL SIGN DETAILS
SIGN-4 THRU SIGN-8	SIGNING DETAILS

**PLAN PREPARED BY:  
STV Engineers, Inc.**

<b>NIKKI T. HONEYCUTT, PE</b>	TRAFFIC ENGINEER
<b>MAAMOON ABDELAZIZ</b>	TRANSPORTATION DESIGNER

