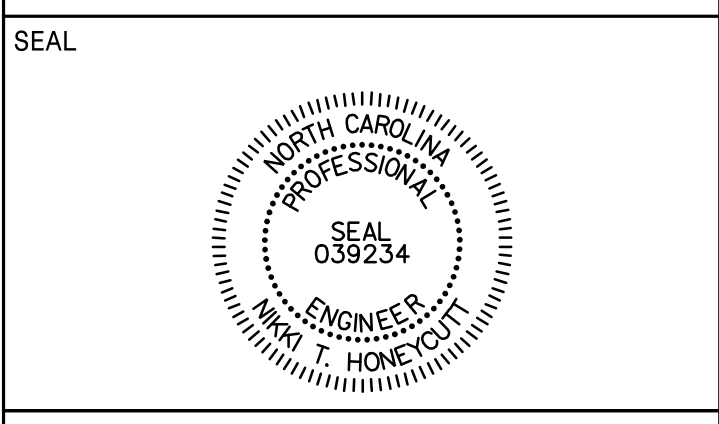


APPROVED: *Nick Thompson*
Professional Engineer License No. 44473

DATE: 2/26/2021

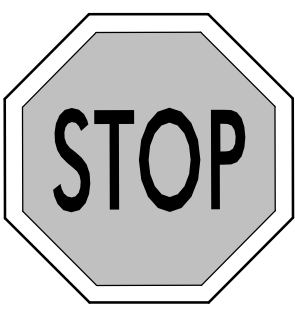

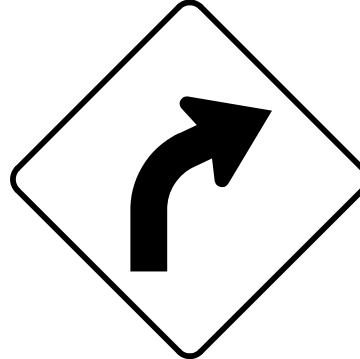


**DOCUMENT NOT CONSIDERED FINAL
 UNLESS ALL SIGNATURES COMPLETED**



SUMMARY OF SIGN QUANTITIES

ITEM NO.		ITEM DESCRIPTION	QUANTITY	UNIT
DESC. NO.	SECT. NO.			
4072000000	903	SUPPORTS, 3 LBS STEEL U-CHANNEL.....	125	L.F.
4096000000	904	SIGN ERECTION, TYPE D	2	EA.
4102000000	904	SIGN ERECTION, TYPE E	3	EA.
4108000000	904	SIGN ERECTION, TYPE F	1	EA.
4116100000	907	SIGN ERECTION, RELOCATE TYPE D (GROUND MOUNTED)..	2	EA.
4192000000	907	DISPOSAL OF SUPPORT, U-CHANNEL	15	EA.
4238000000	907	DISPOSAL OF SIGN D, E, OR F	13	EA.

TYPE E SIGNS

<p>401 QUANTITY REQ'D <u>1</u> ONE "U" POST PER SIGN</p>  <p>R1-1 36" X 36"</p>	<p>402 QUANTITY REQ'D <u>1</u> ONE "U" POST PER SIGN</p>  <p>R2-1 24" X 30"</p>	<p>403 QUANTITY REQ'D <u>1</u> ONE "U" POST PER SIGN</p>  <p>W1-2R 30" X 30"</p>
---	---	---

TYPE F SIGNS

<p>501 QUANTITY REQ'D <u>1</u> ONE "U" POST PER SIGN</p>  <p>M3-4 24" X 12"</p>  <p>M1-5 24" X 24"</p>
