

**DOCUMENT NOT CONSIDERED FINAL  
 UNLESS ALL SIGNATURES COMPLETED**


BRIDGE #120132

<b>SIGN NUMBER:</b> 301,302	<b>BACKG COLOR:</b> Green
<b>TYPE:</b> D	<b>COPY COLOR:</b> White
<b>QUANTITY:</b> 2	
<b>SIGN WIDTH:</b> 36"	
<b>HEIGHT:</b> 42"	
<b>TOTAL AREA:</b> 10.5 Sq.Ft.	
<b>BORDER TYPE:</b> FLUSH	
<b>RECESS:</b> 0"	
<b>WIDTH:</b> 0.75"	
<b>RADII:</b> 2.75"	
<b>NO. Z BARS:</b>	<b>MAT'L:</b> 0.080" (2.0 mm) ALUMINUM
<b>LENGTH:</b>	

**DESIGN BY:** JCT      **CHECKED BY:** GHM  
**PROJECT ID:** B-5813      **DIV:** 10      **DATE:** Jan 16, 2020

SYMBOL	X	Y	WID	HT

- USE NOTES:** 1,2
- Legend and border shall be direct applied Grade C reflective sheeting.
  - Background shall be NC Grade C reflective sheeting.

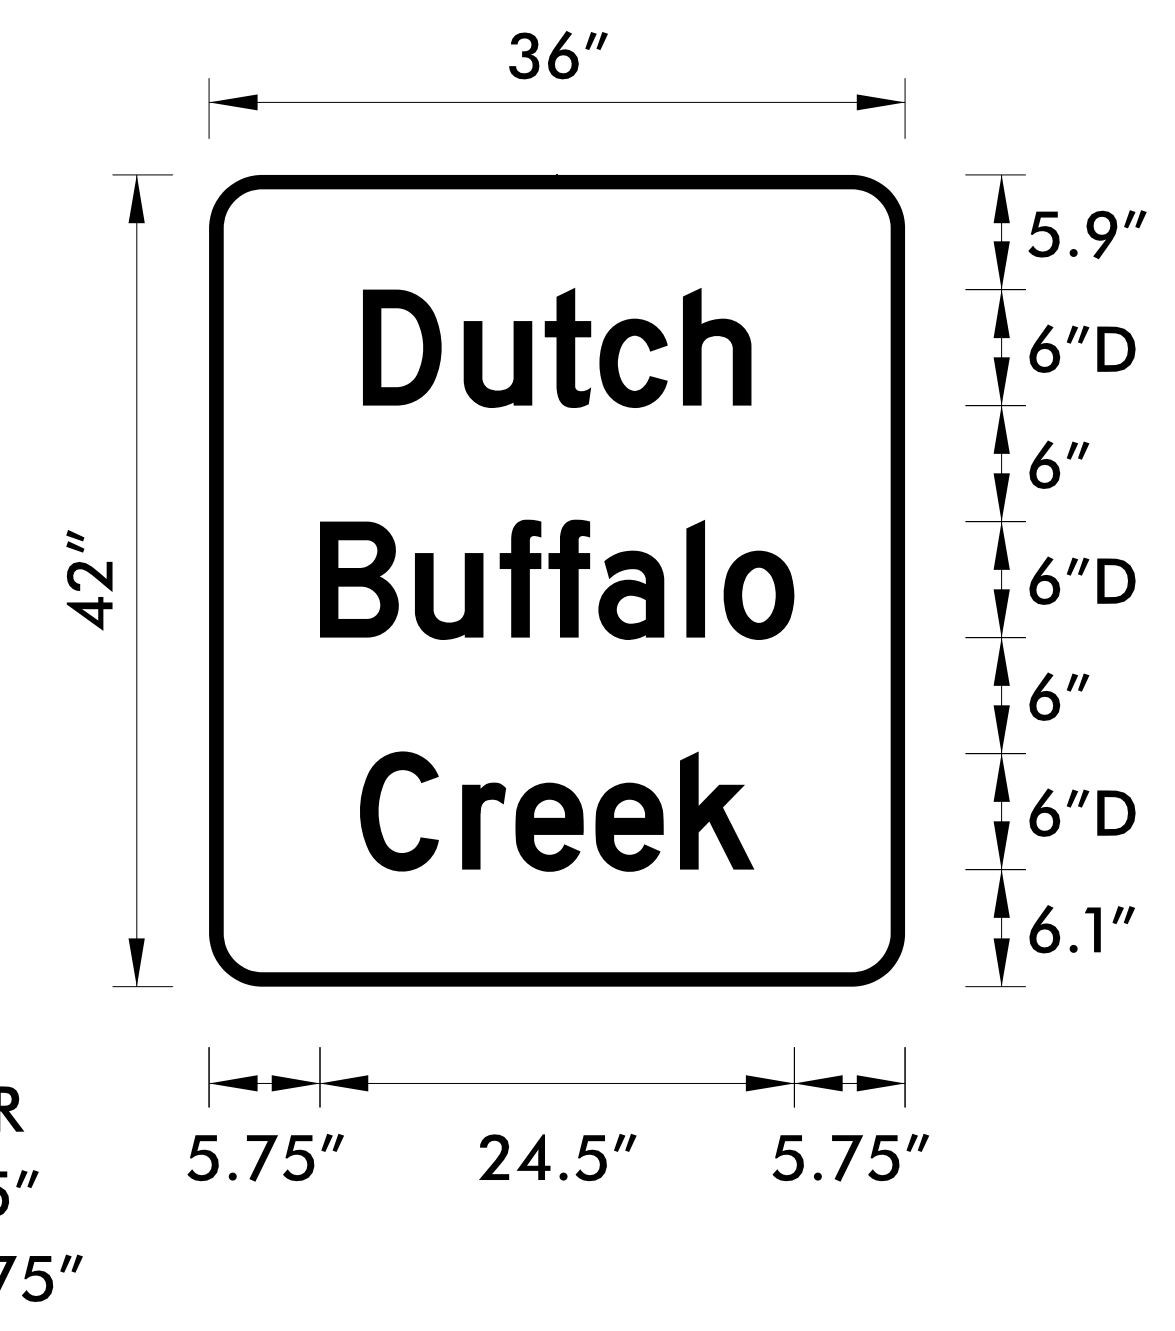

Spacing Factor is 1 unless specified otherwise

**LETTER POSITIONS**

**Letter positions are to the lower left corners**

											Series/Size	
											Text Length	
	<b>D</b>	<b>u</b>	<b>t</b>	<b>c</b>	<b>h</b>							D 2000 / 6 / 4.5 / 20.1
0.0	7.9	13.2	17.4	20.2	24.5	28.0						
	<b>B</b>	<b>u</b>	<b>f</b>	<b>f</b>	<b>a</b>	<b>l</b>	<b>o</b>					D 2000 / 6 / 4.5 / 24.5
0.0	5.7	10.7	15	17.6	20.1	24.7	26.6	30.2				
	<b>c</b>	<b>r</b>	<b>e</b>	<b>e</b>	<b>k</b>							D 2000 / 6 / 4.5 / 20.4
0.0	7.8	13.1	15.8	20	24.4	28.2						

NORTH CAROLINA D.O.T. SIGN DETAIL

**SPECIAL SIGN DESIGN  
 DUTCH BUFFALO CREEK**