


8/17/99

**STV** 100 Years  
 STV Engineers, Inc.  
 900 West Trade St., Suite 715  
 Charlotte, NC 28202  
 NC License Number F-0991




TIP NO.	SHEET NO.
B-5813	SIGN-4

APPROVED: *[Signature]*  
ES:3E-4E:0P-4473

DATE: 2/26/2021

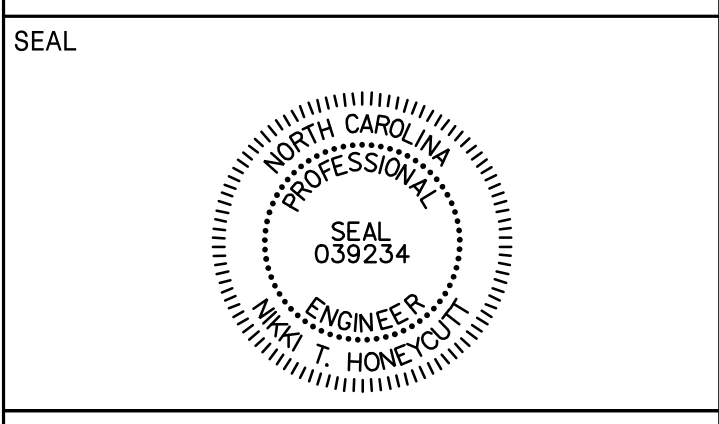

**DOCUMENT NOT CONSIDERED FINAL  
 UNLESS ALL SIGNATURES COMPLETED**

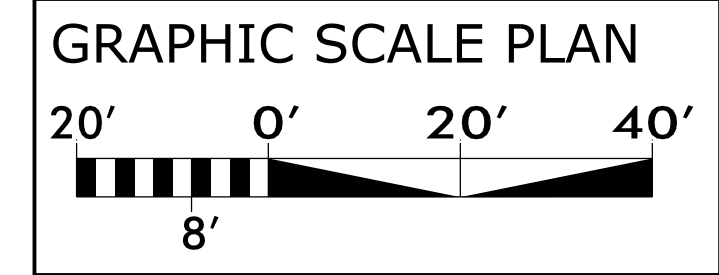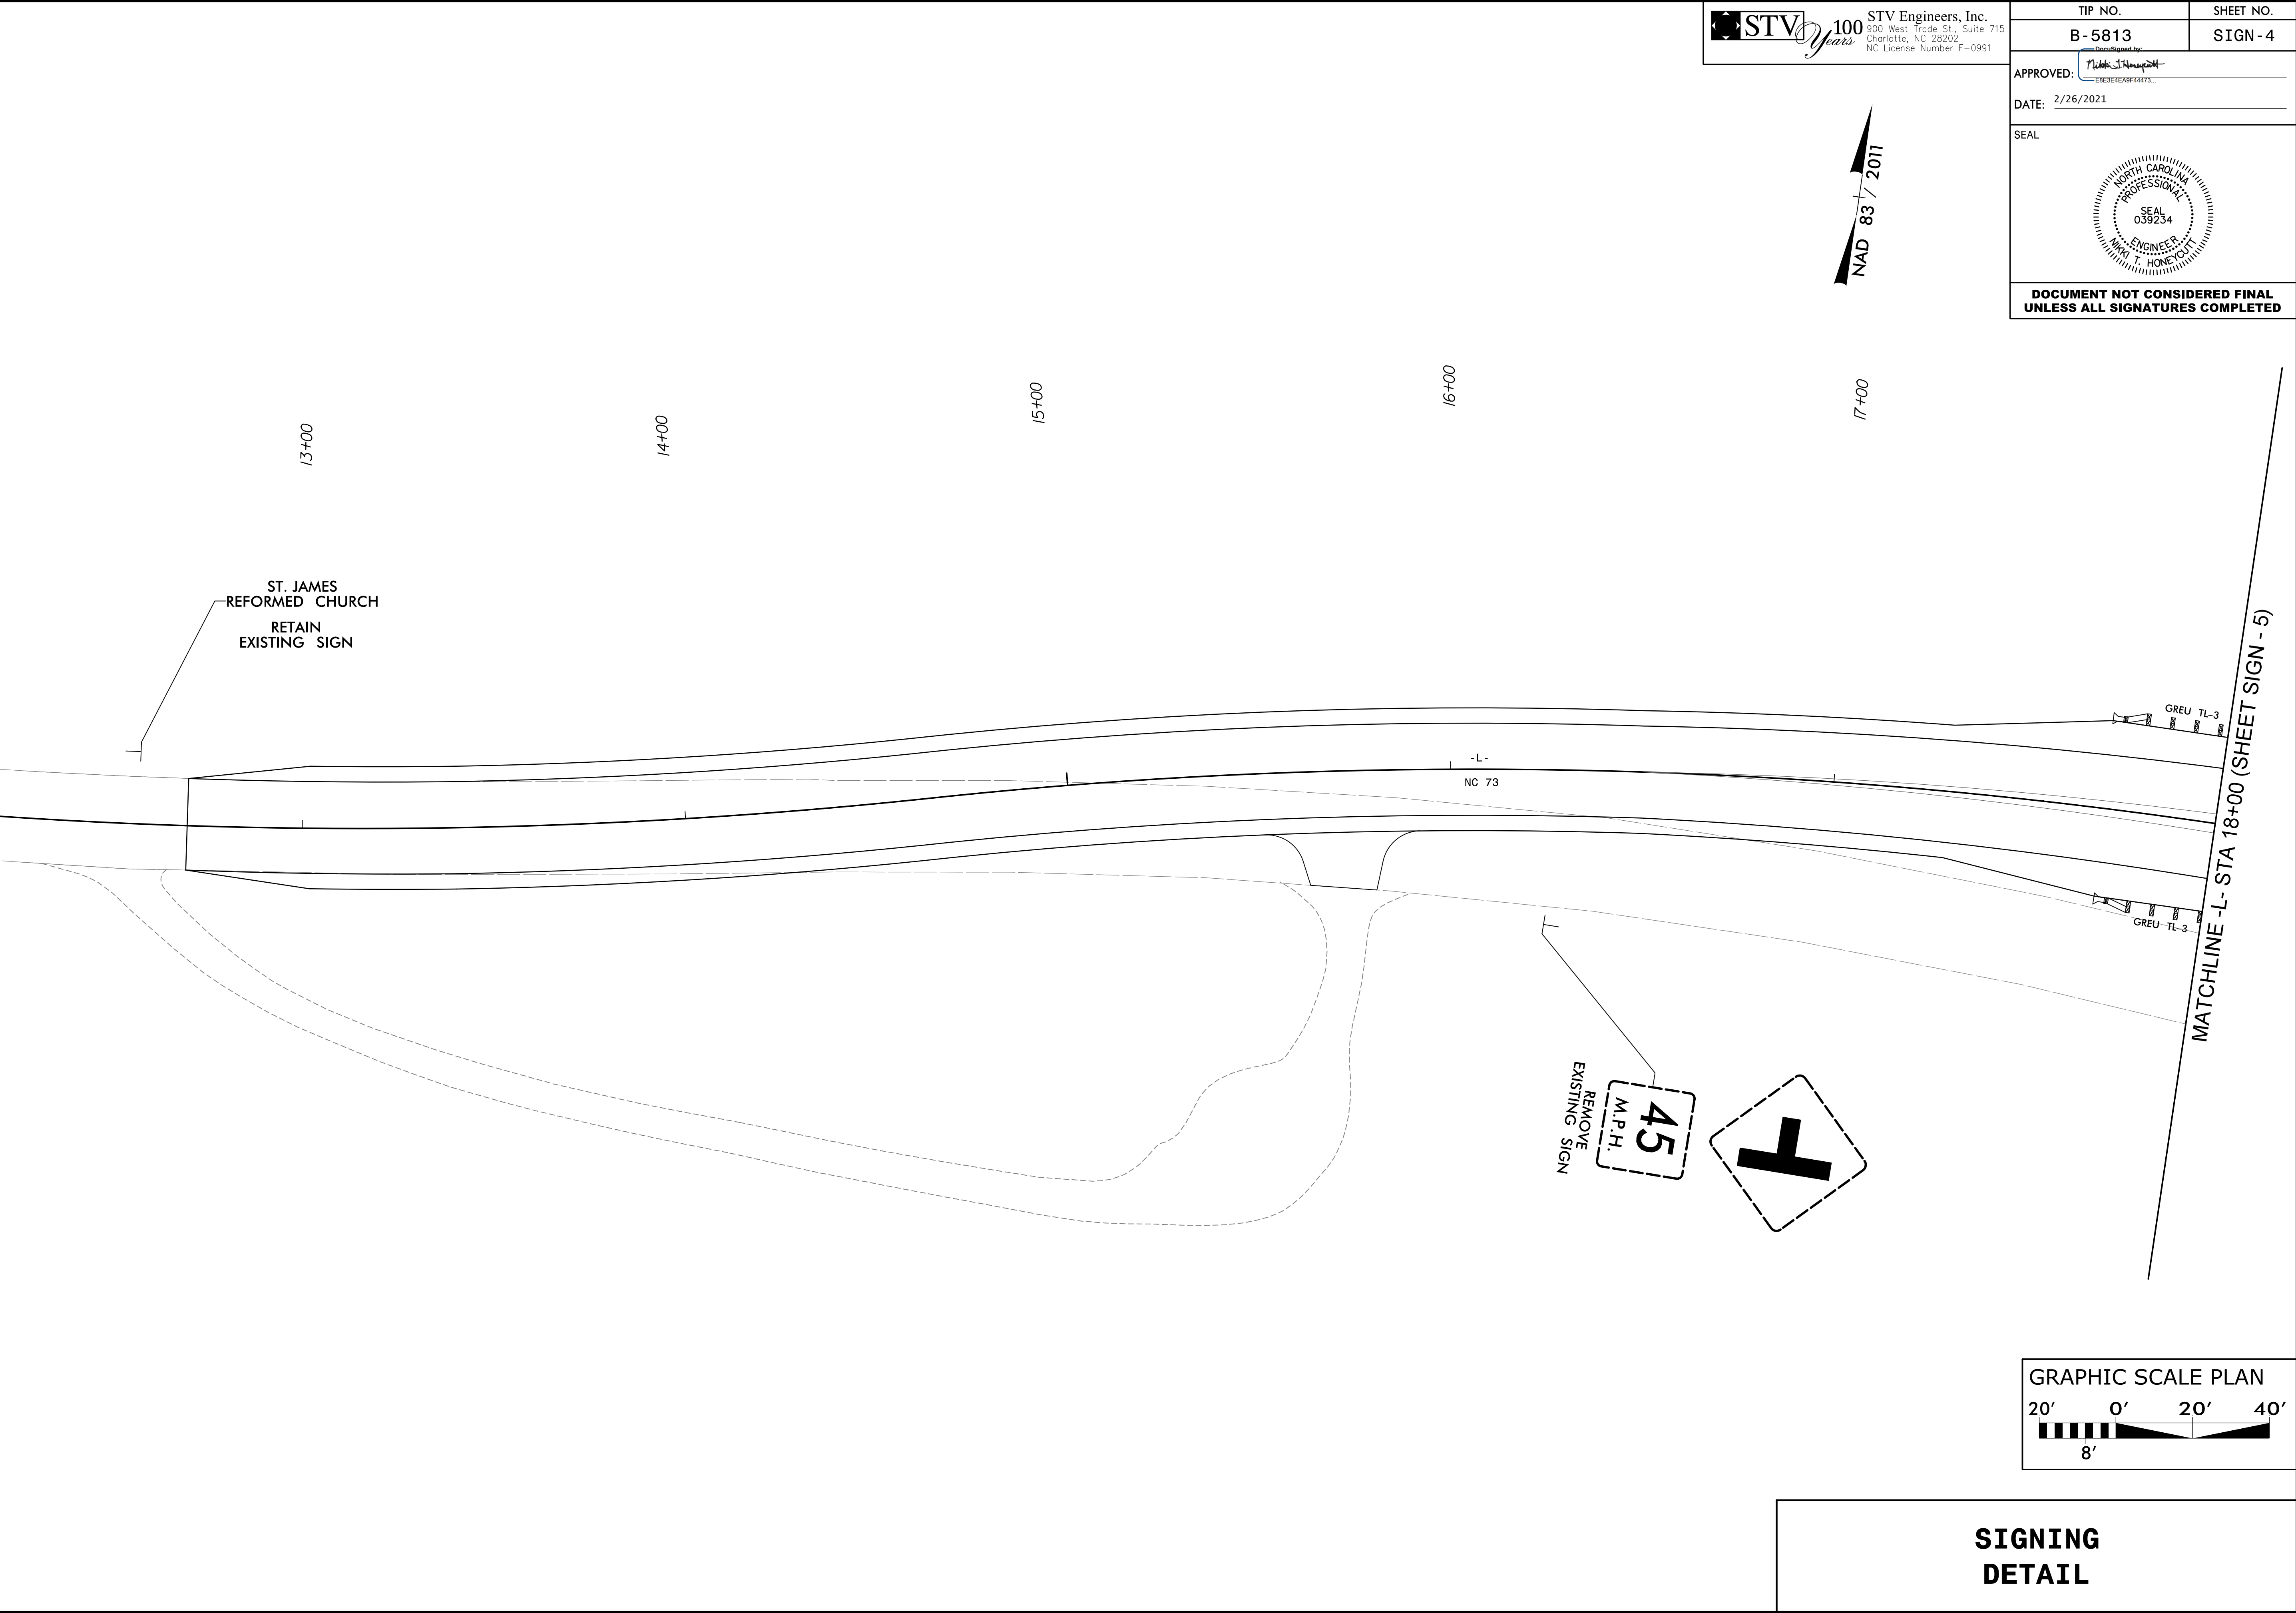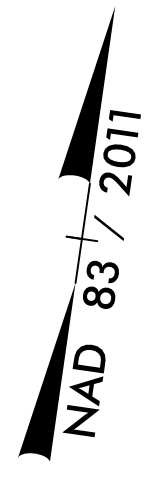

**SIGNING  
 DETAIL**

2/19/2021  
 P:\19\2021\01\01\Proj\Sign\SH\B5813\_rdy\_Sign-4.dgn  
 Moore