
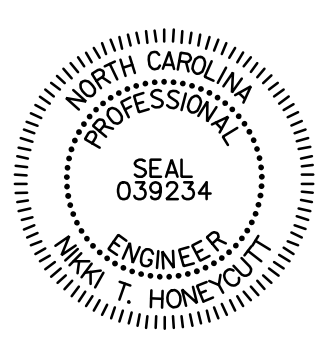
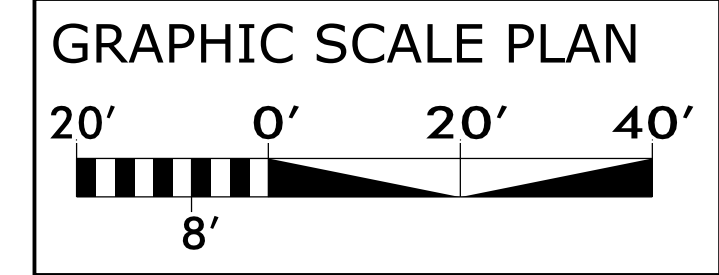
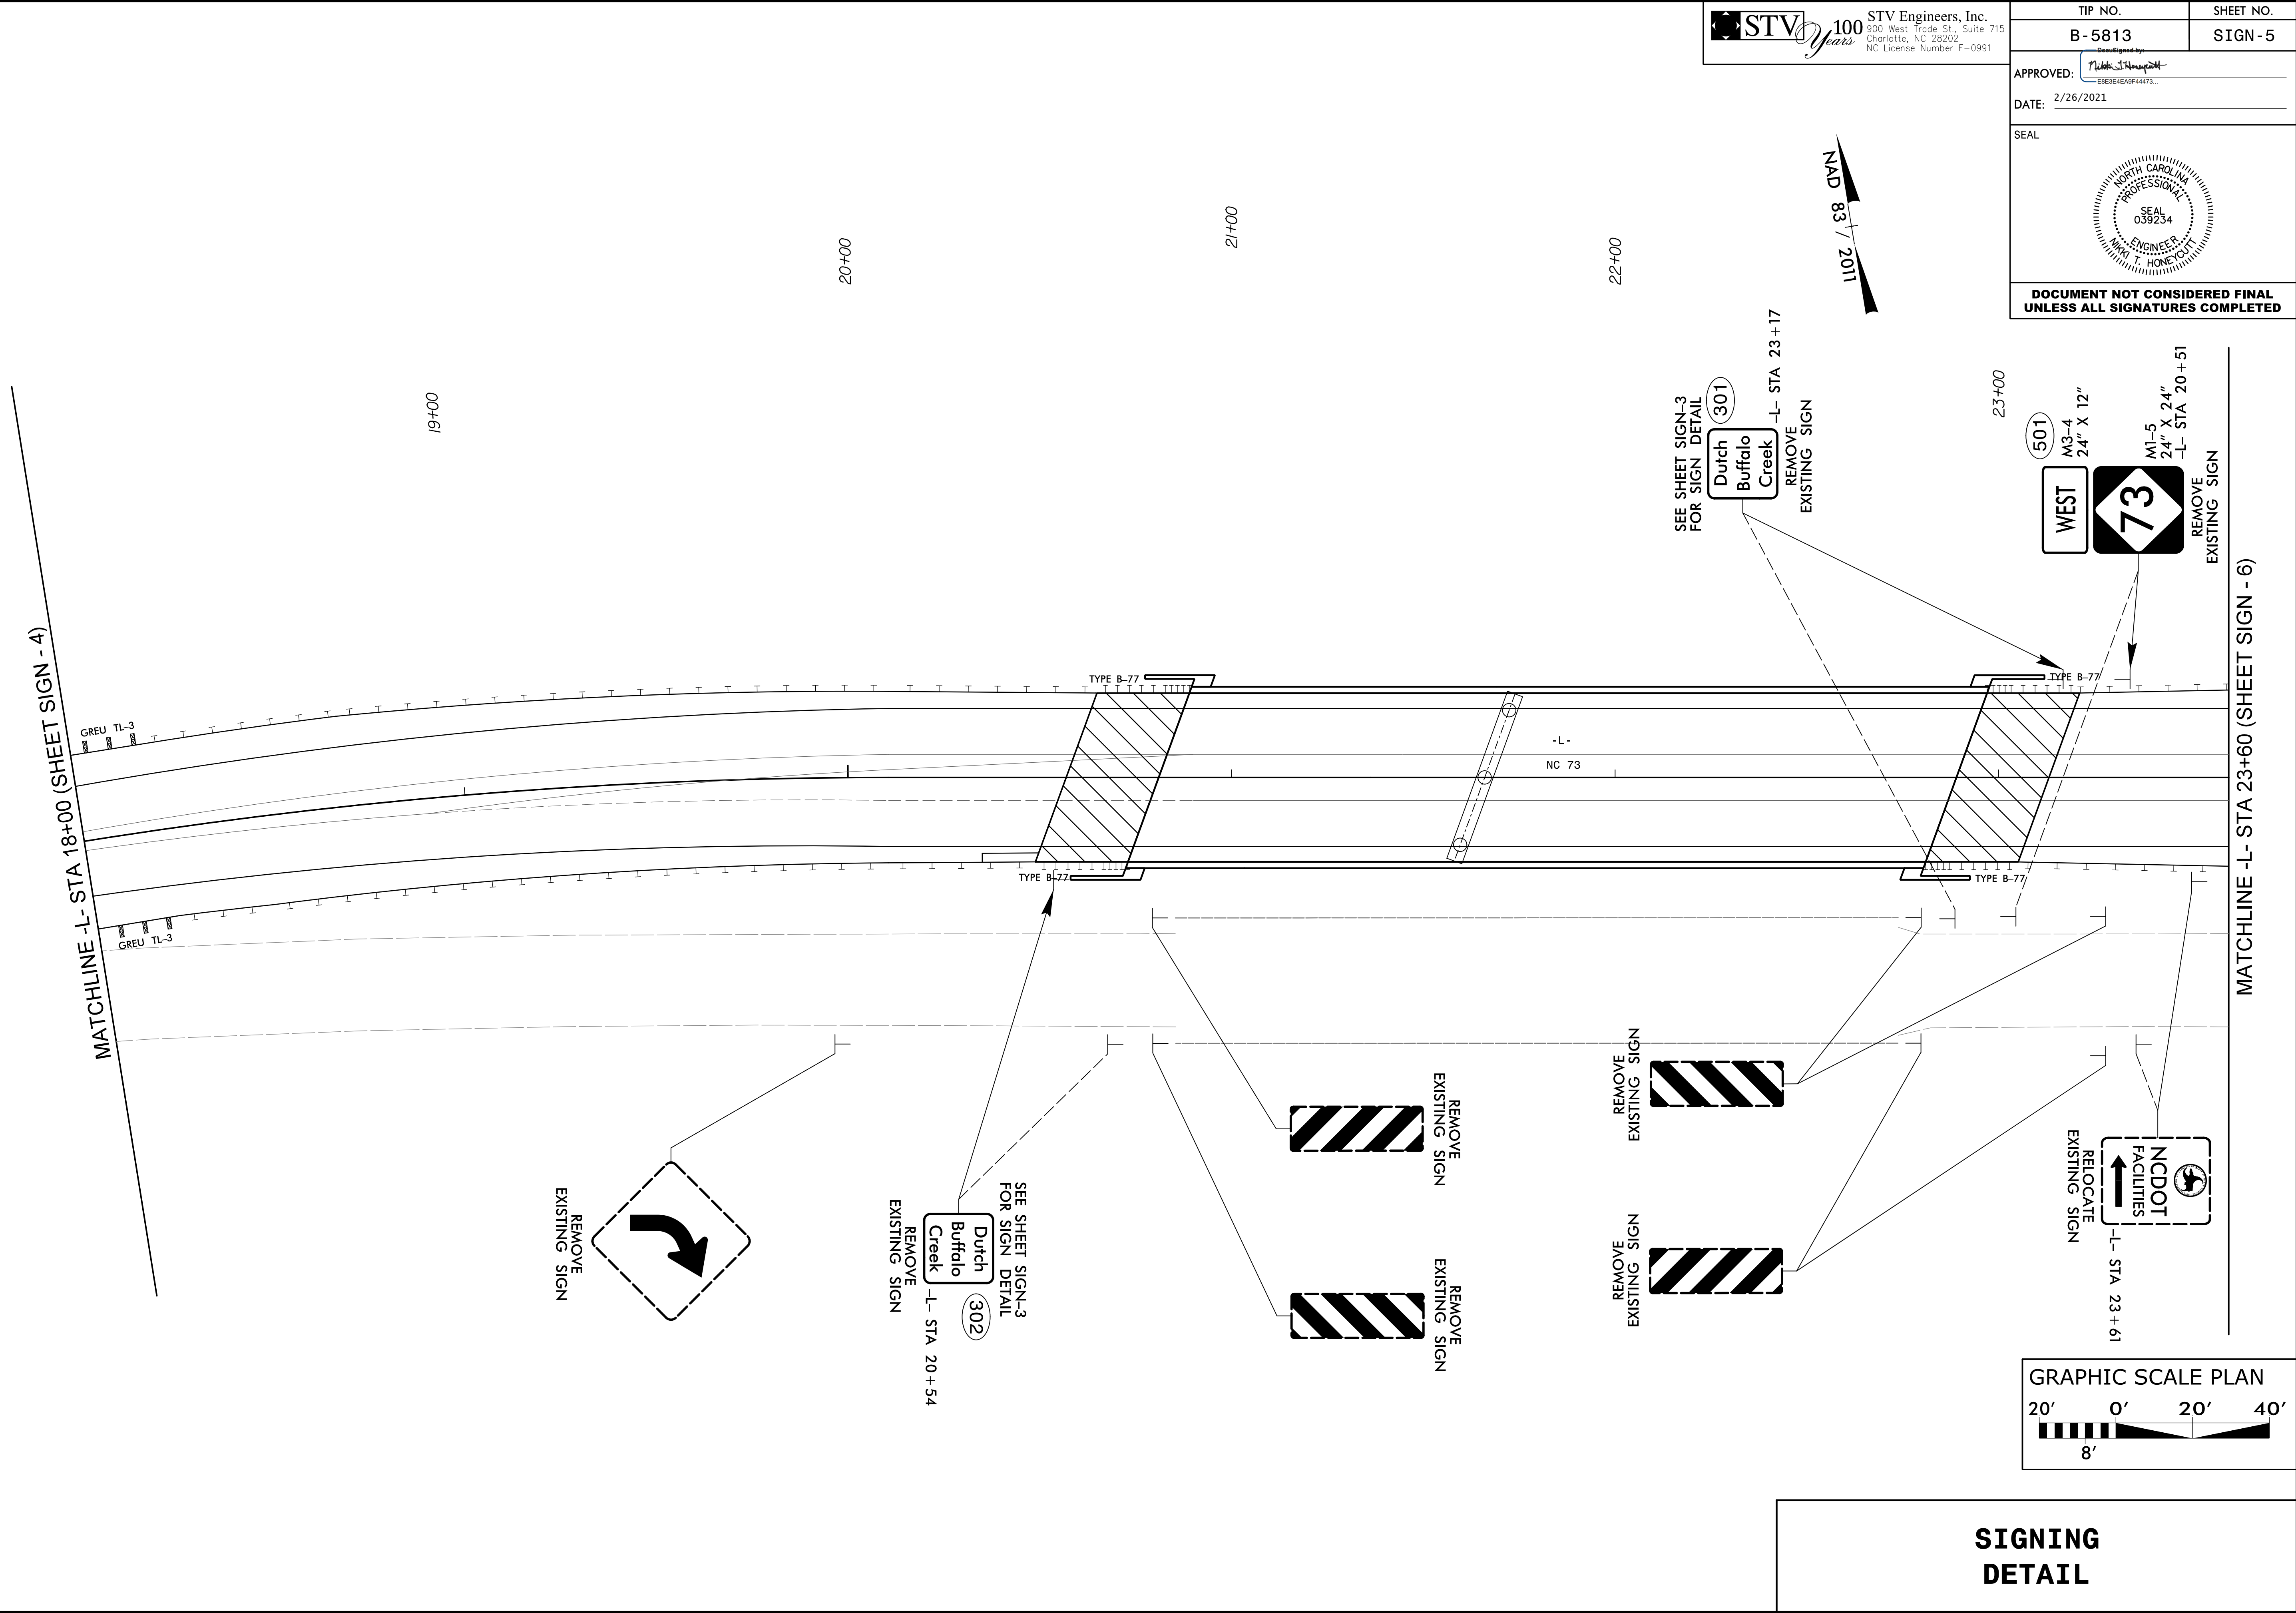


TIP NO. B-5813	SHEET NO. SIGN-5
APPROVED: <i>[Signature]</i> E8E3E4EAF44473	
DATE: 2/26/2021	
SEAL 	
DOCUMENT NOT CONSIDERED FINAL UNLESS ALL SIGNATURES COMPLETED	

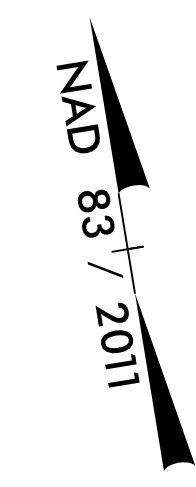

**SIGNING
DETAIL**