

8/17/2021




STV 100 Years
 STV Engineers, Inc.
 900 West Trade St., Suite 715
 Charlotte, NC 28202
 NC License Number F-0991

TIP NO. B-5813	SHEET NO. SIGN-6
--------------------------	----------------------------

APPROVED: *Nick Thompson*
ES:3E4EAPF4473
 DATE: 2/26/2021



**DOCUMENT NOT CONSIDERED FINAL
 UNLESS ALL SIGNATURES COMPLETED**

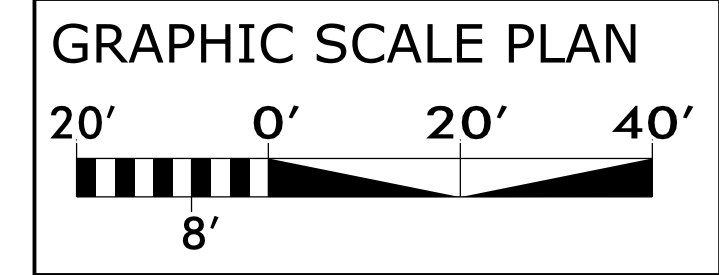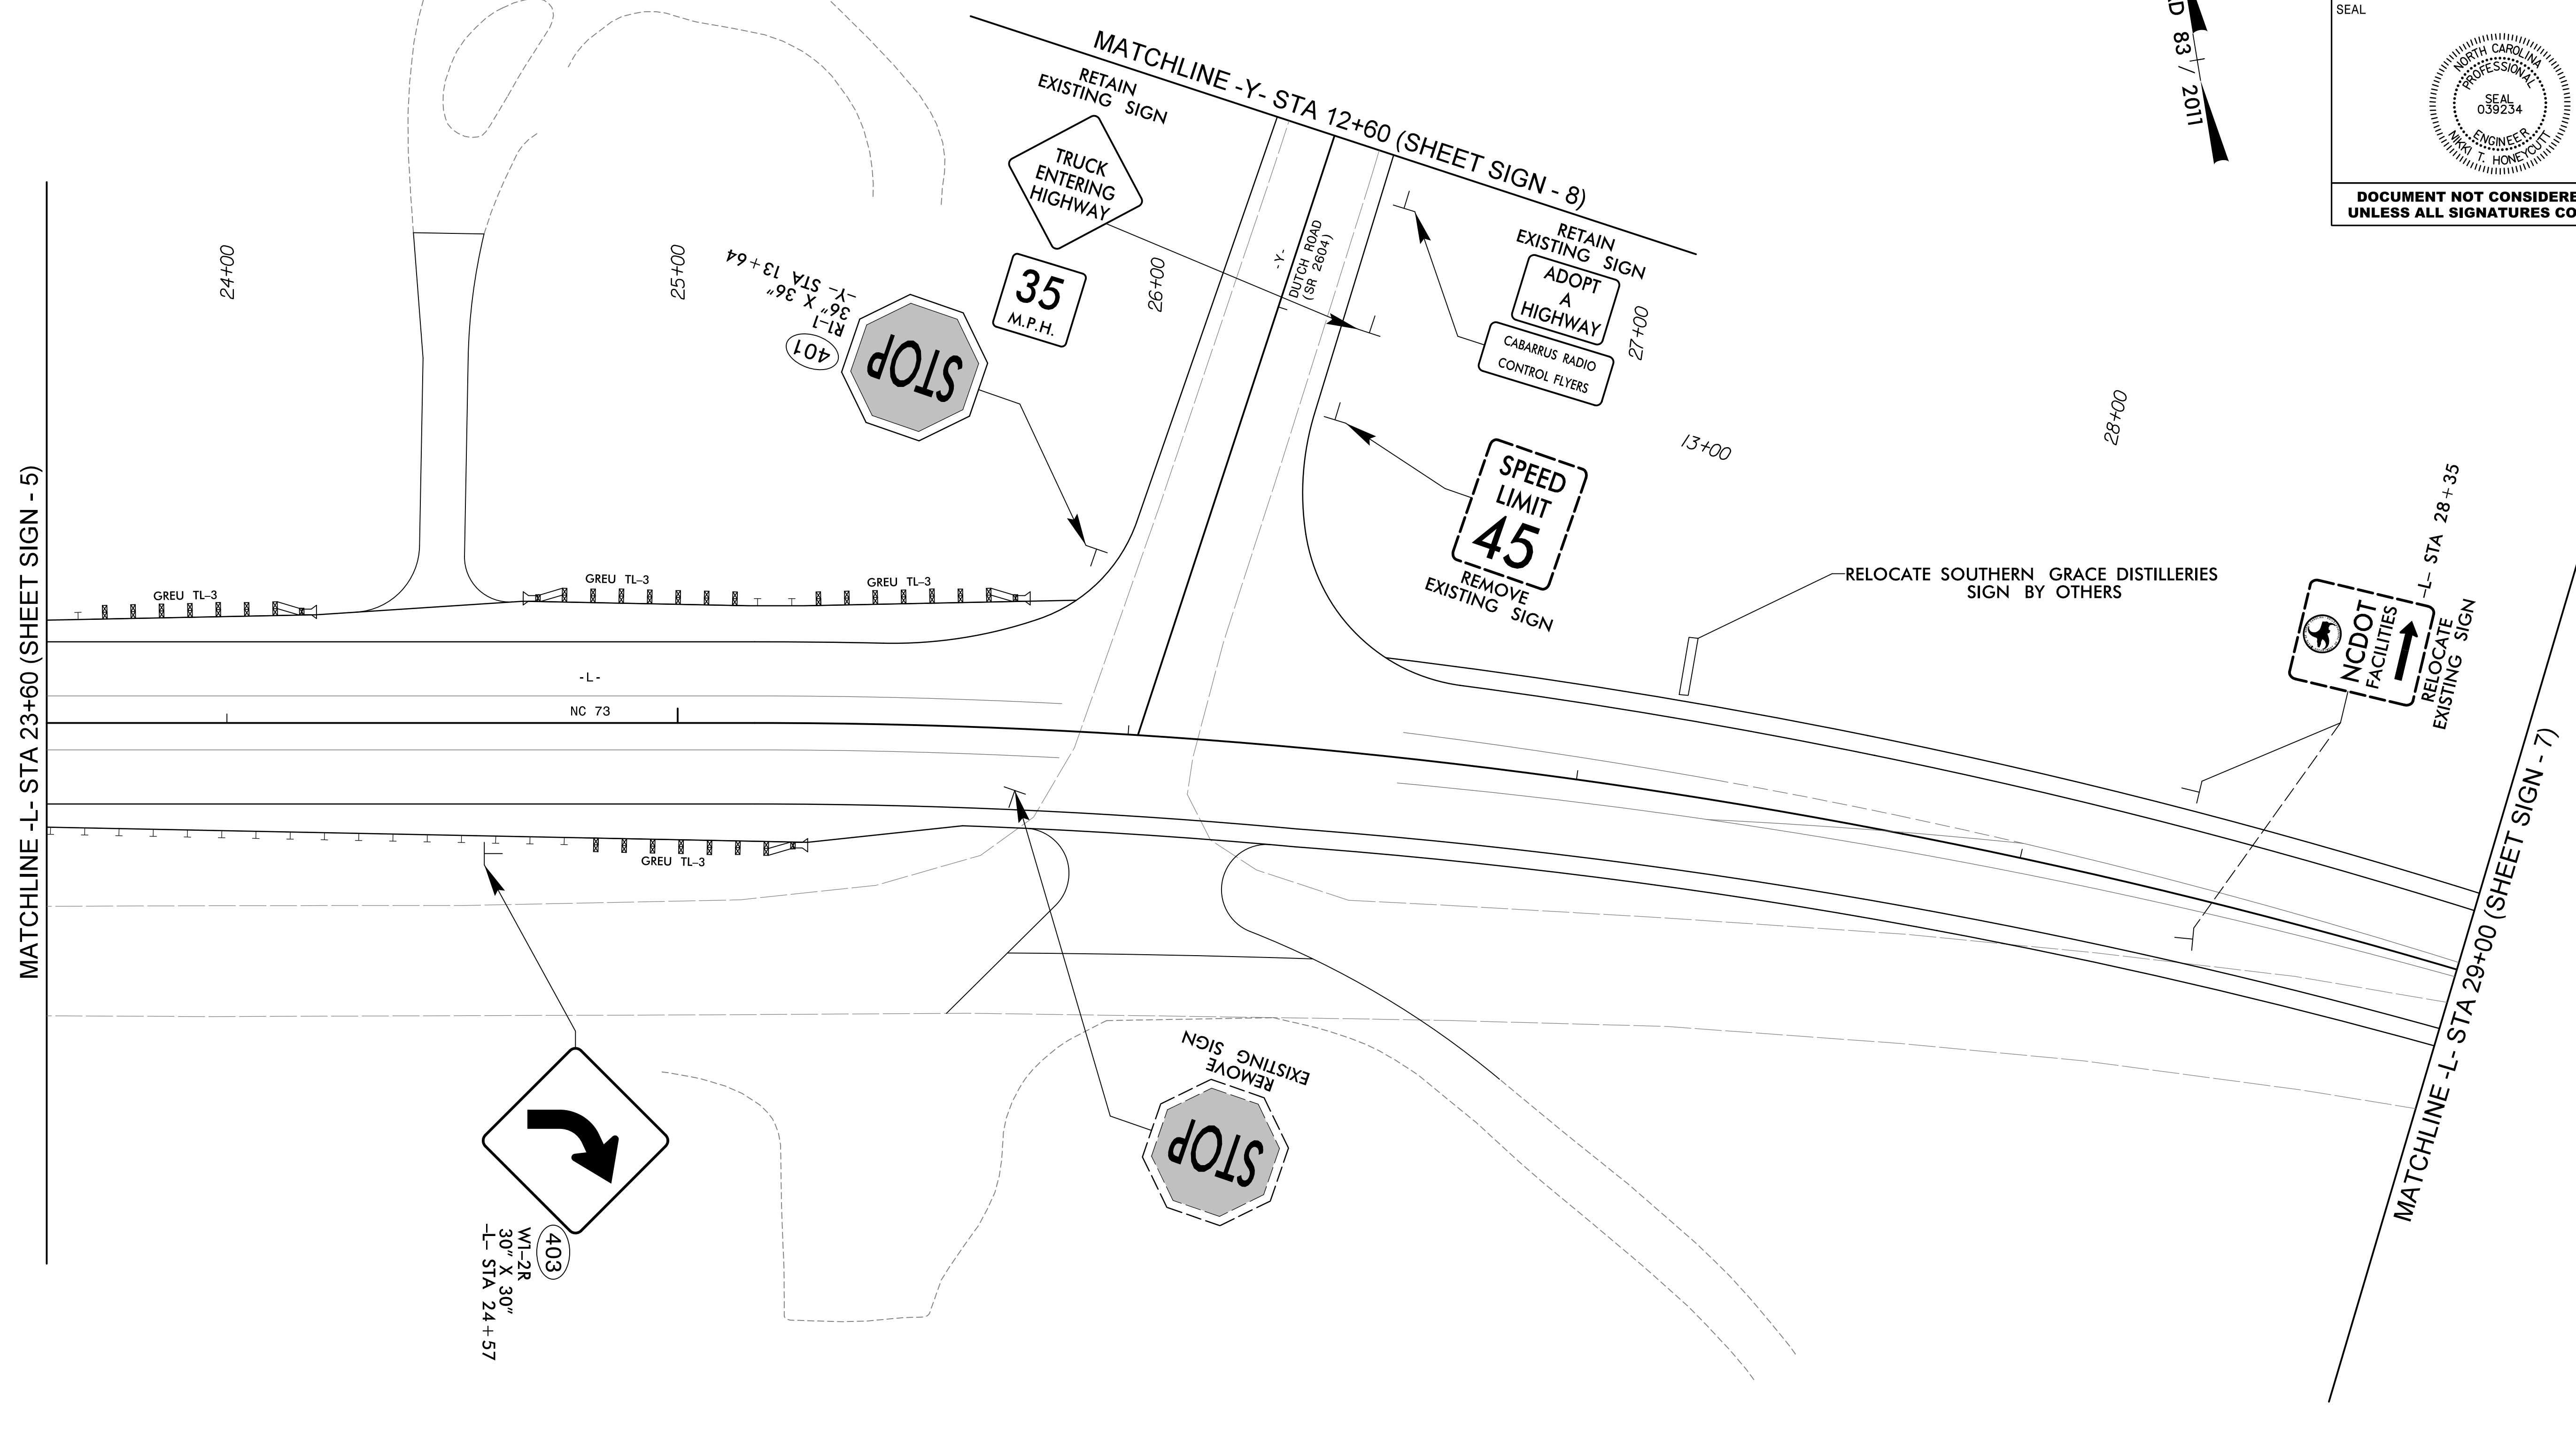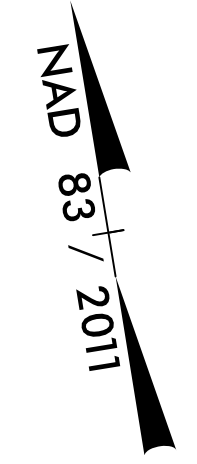

**SIGNING
 DETAIL**

2/19/2021
 R:\Projects\2021\Projects\Sign\Sign\B5813.rdy_Sign-6.dgn
 Moore