


8/17/99



STV 100 Years
 STV Engineers, Inc.
 900 West Trade St., Suite 715
 Charlotte, NC 28202
 NC License Number F-0991

TIP NO.	SHEET NO.
B-5813	SIGN-8

APPROVED: *Nick Thompson*
Professional Engineer License No. 44473
 DATE: 2/26/2021

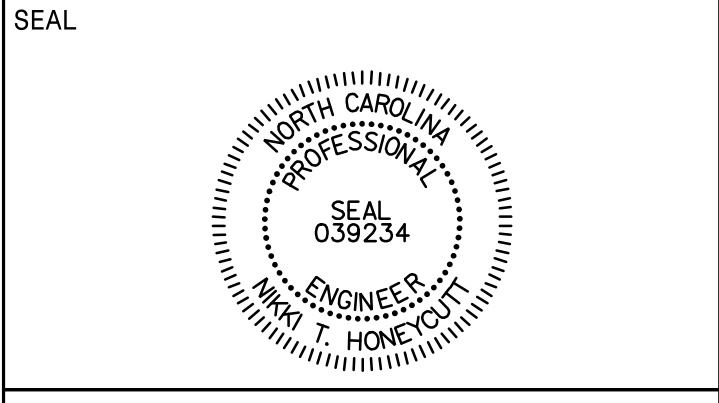

**DOCUMENT NOT CONSIDERED FINAL
 UNLESS ALL SIGNATURES COMPLETED**

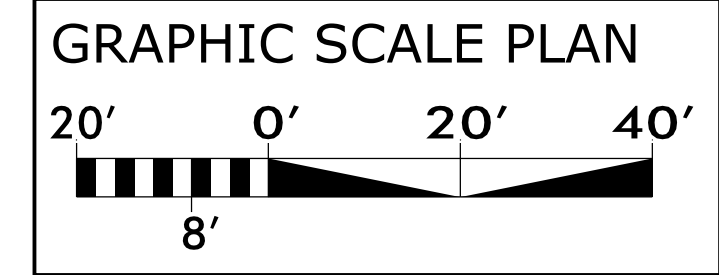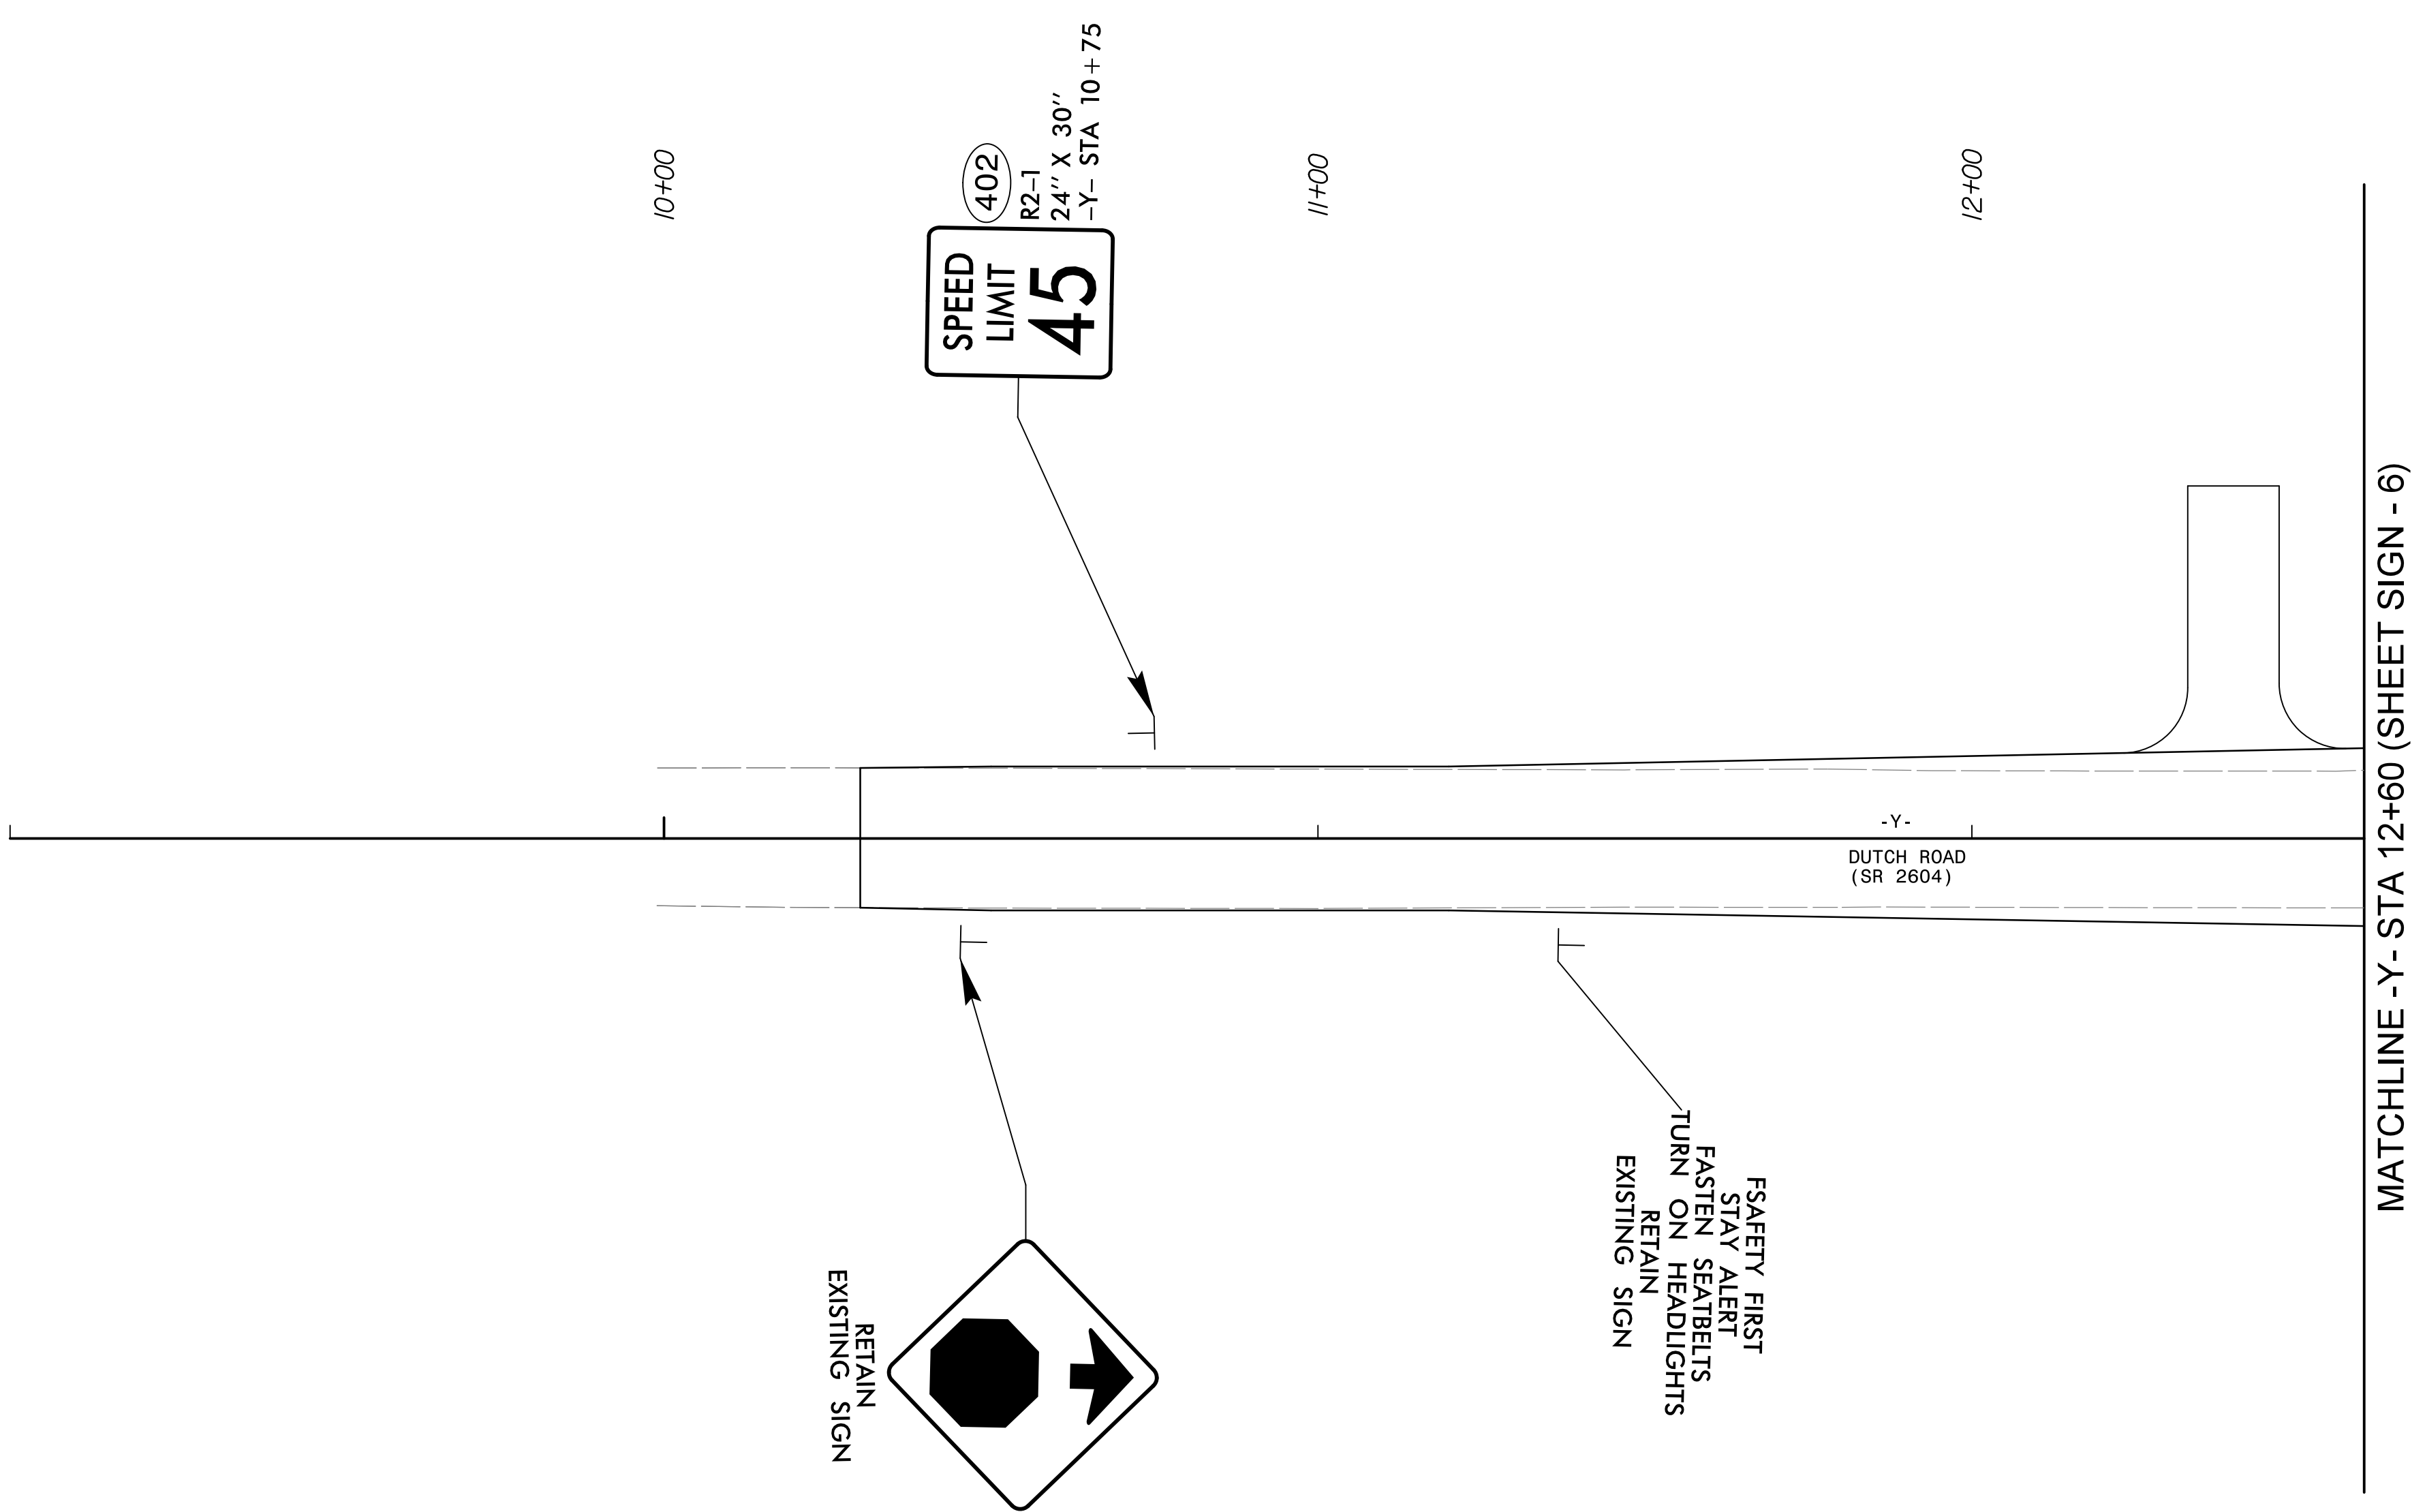

**SIGNING
 DETAIL**

2/19/2021
 R:\Projects\2021\021001\Sign\Sign\B5813_rdy_Sign-8.dgn
 Moore