


TIP PROJECT: B-5813

See Sheet UC-1 For Index of Sheets
See Sheet UC-2 For Standard Symbol Sheet



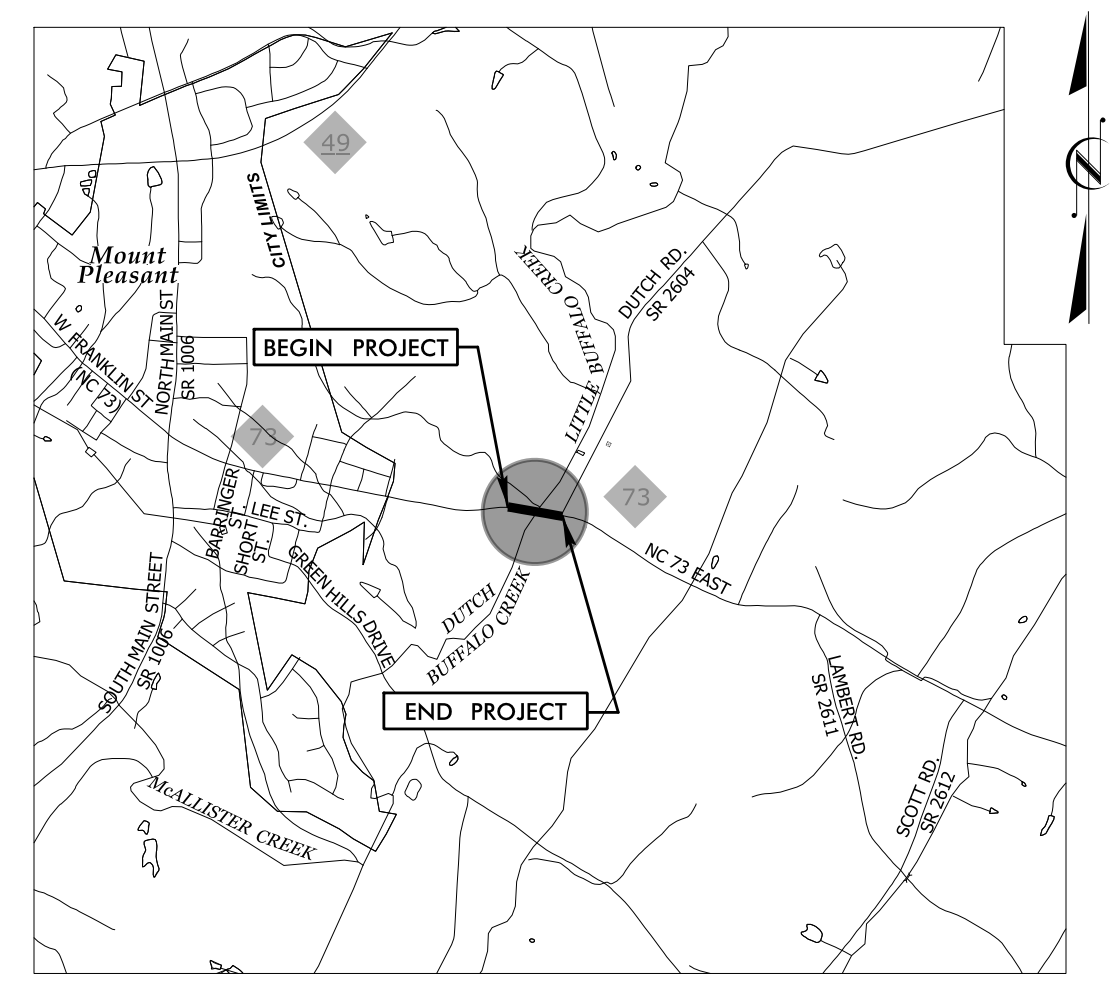


STATE OF NORTH CAROLINA
DIVISION OF HIGHWAYS


CABARRUS COUNTY

**LOCATION: BRIDGE #132 OVER DUTCH BUFFALO CREEK
ON NC 73**
TYPE OF WORK: WATER LINE AND SANITARY SEWER RELOCATION

| | |
|------------|-----------|
| T.I.P. NO. | SHEET NO. |
| B-5813 | UC-1 |

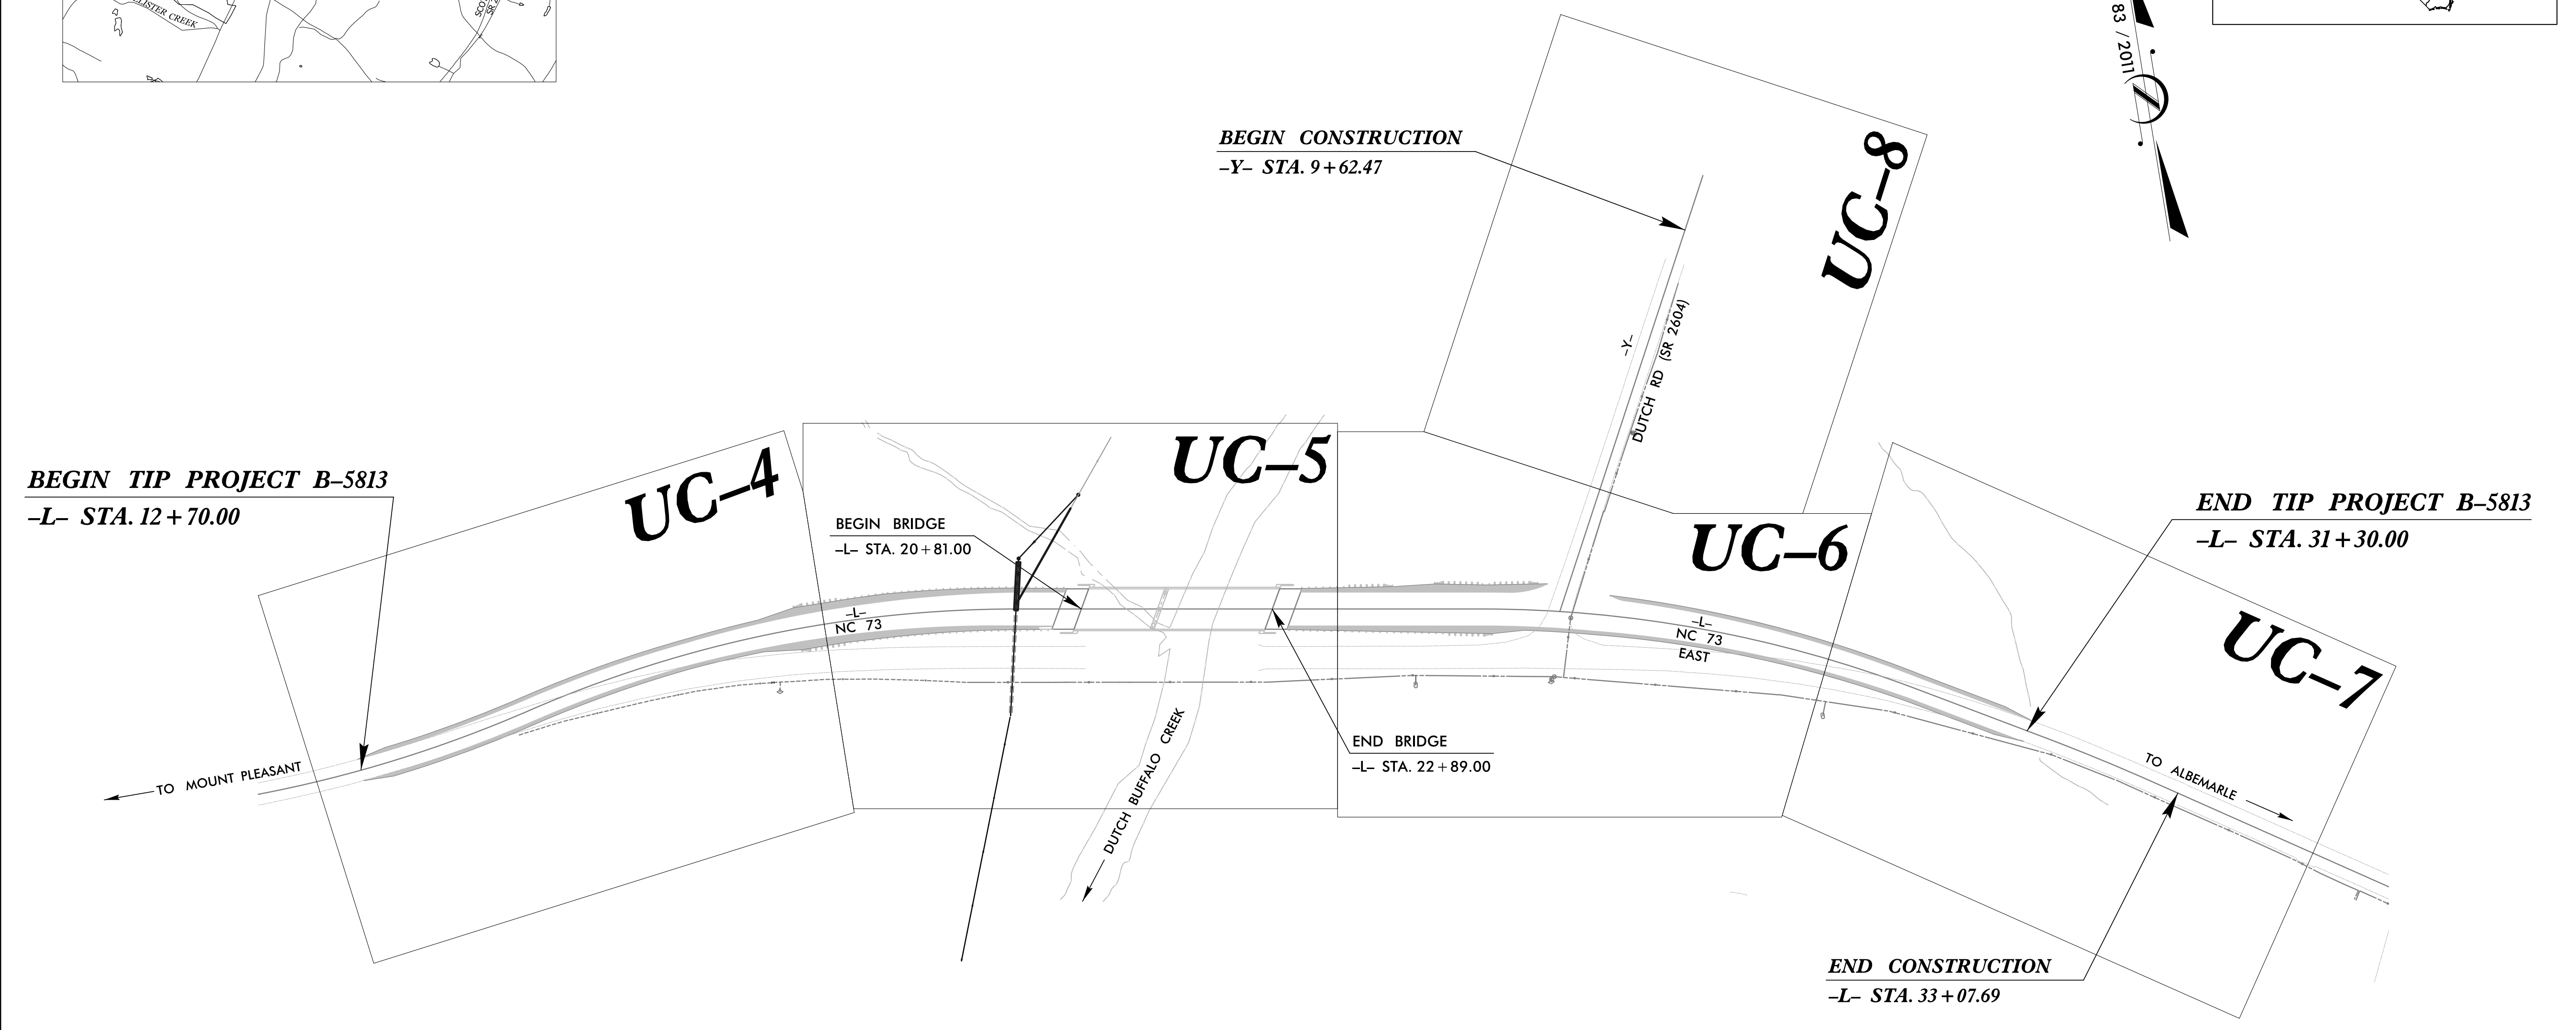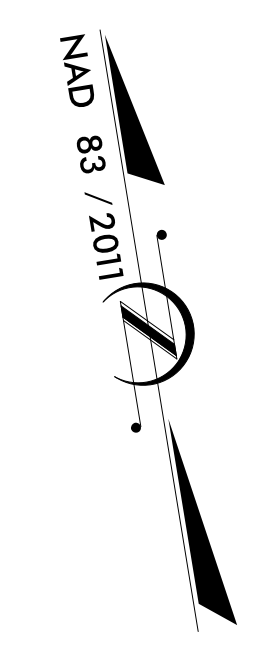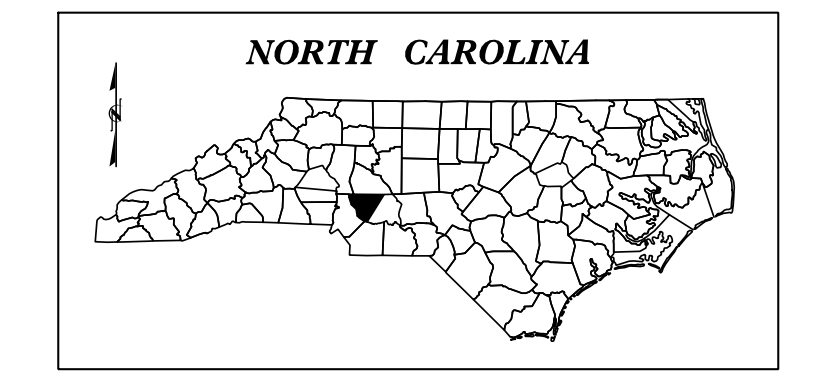

**DOCUMENT NOT CONSIDERED FINAL
UNLESS ALL SIGNATURES COMPLETED**

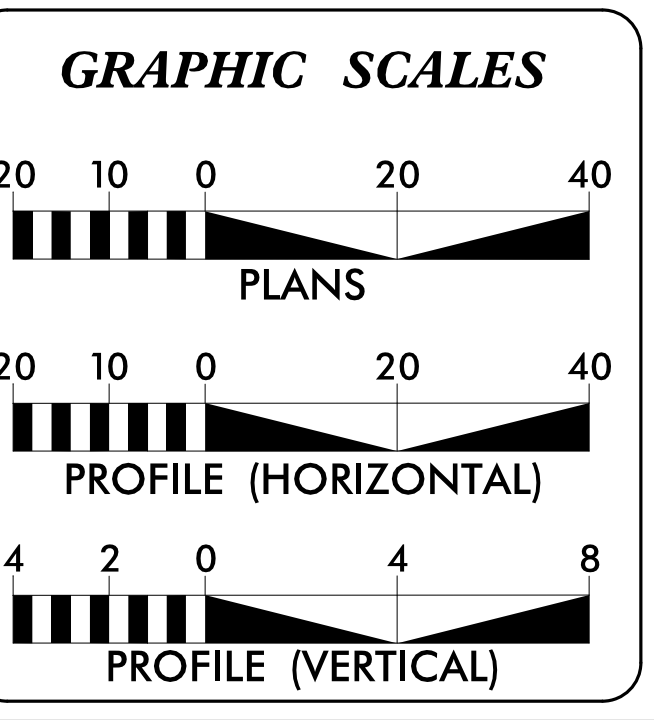

INDEX OF SHEETS

| SHEET NO.: | DESCRIPTION: |
|------------------|-----------------------------|
| UC-1 | TITLE SHEET |
| UC-2 | UTILITY SYMBOLOGY |
| UC-3 | NOTES |
| UC-3A THRU UC-3C | DETAILS |
| UC-4 THRU UC-8 | UTILITY CONSTRUCTION SHEETS |
| UC-9 | PROFILE SHEET |


WATER AND SEWER OWNERS ON PROJECT

(A) WATER - TOWN OF MOUNT PLEASANT
(B) SANITARY SEWER - WATER AND SEWER AUTHORITY OF CABARRUS COUNTY

PREPARED IN THE OFFICE OF

STV 100 Years
STV Engineers, Inc.
900 West Trade St., Suite 715
Charlotte, NC 28202
NC License Number F-0991
(704) 372-1885 FAX: (704) 372-3393

JASON GRISCOM, PE CONSULTANT CONTACT #1
ANDREW VANE, PE CONSULTANT CONTACT #2
CONSULTANT CONTACT #3

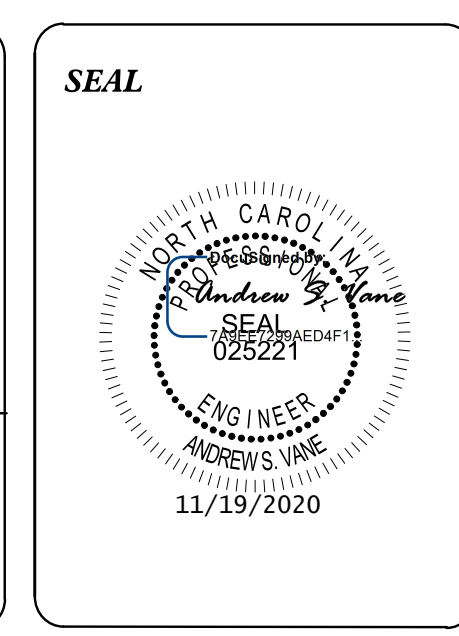

DIVISION OF HIGHWAYS UTILITIES UNIT
1555 MAIL SERVICES CENTER
RALEIGH NC 27699-1555
PHONE (919) 707-6690
FAX (919) 250-4151

MICHAEL BRIGHT UTILITIES REGIONAL ENGINEER
DONALD HAMPTON UTILITIES ENGINEER
AMY DUPREE YORK UTILITIES AREA COORDINATOR
STEVE TREXLER UTILITIES COORDINATOR