

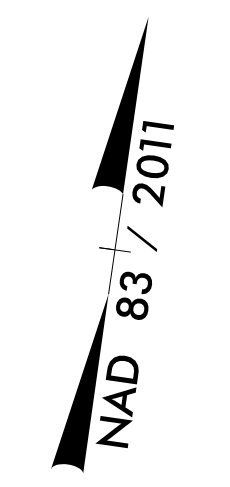


8/17/99

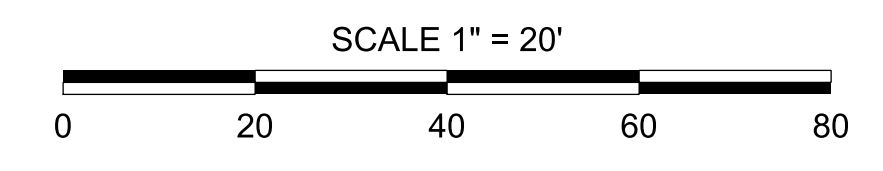

PROJECT REFERENCE NO.	SHEET NO.
B-5813	UC-4
DESIGNED BY: VHM	
DRAWN BY: VHM	
CHECKED BY: ASV	
APPROVED BY: XMD	
REVISED:	11/19/2020
NORTH CAROLINA DEPARTMENT OF TRANSPORTATION	
UTILITIES ENGINEERING SEC. PHONE: (919) 707-6690 FAX: (919) 250-4151	UTILITY CONSTRUCTION PLANS ONLY
<b>UTILITY CONSTRUCTION</b>	
<b>DOCUMENT NOT CONSIDERED FINAL UNLESS ALL SIGNATURES COMPLETED</b>	

I:\18\_2020\Projects\Engineering\UC\Proc\Sheets\B5813\_UC\_UC4.dgn

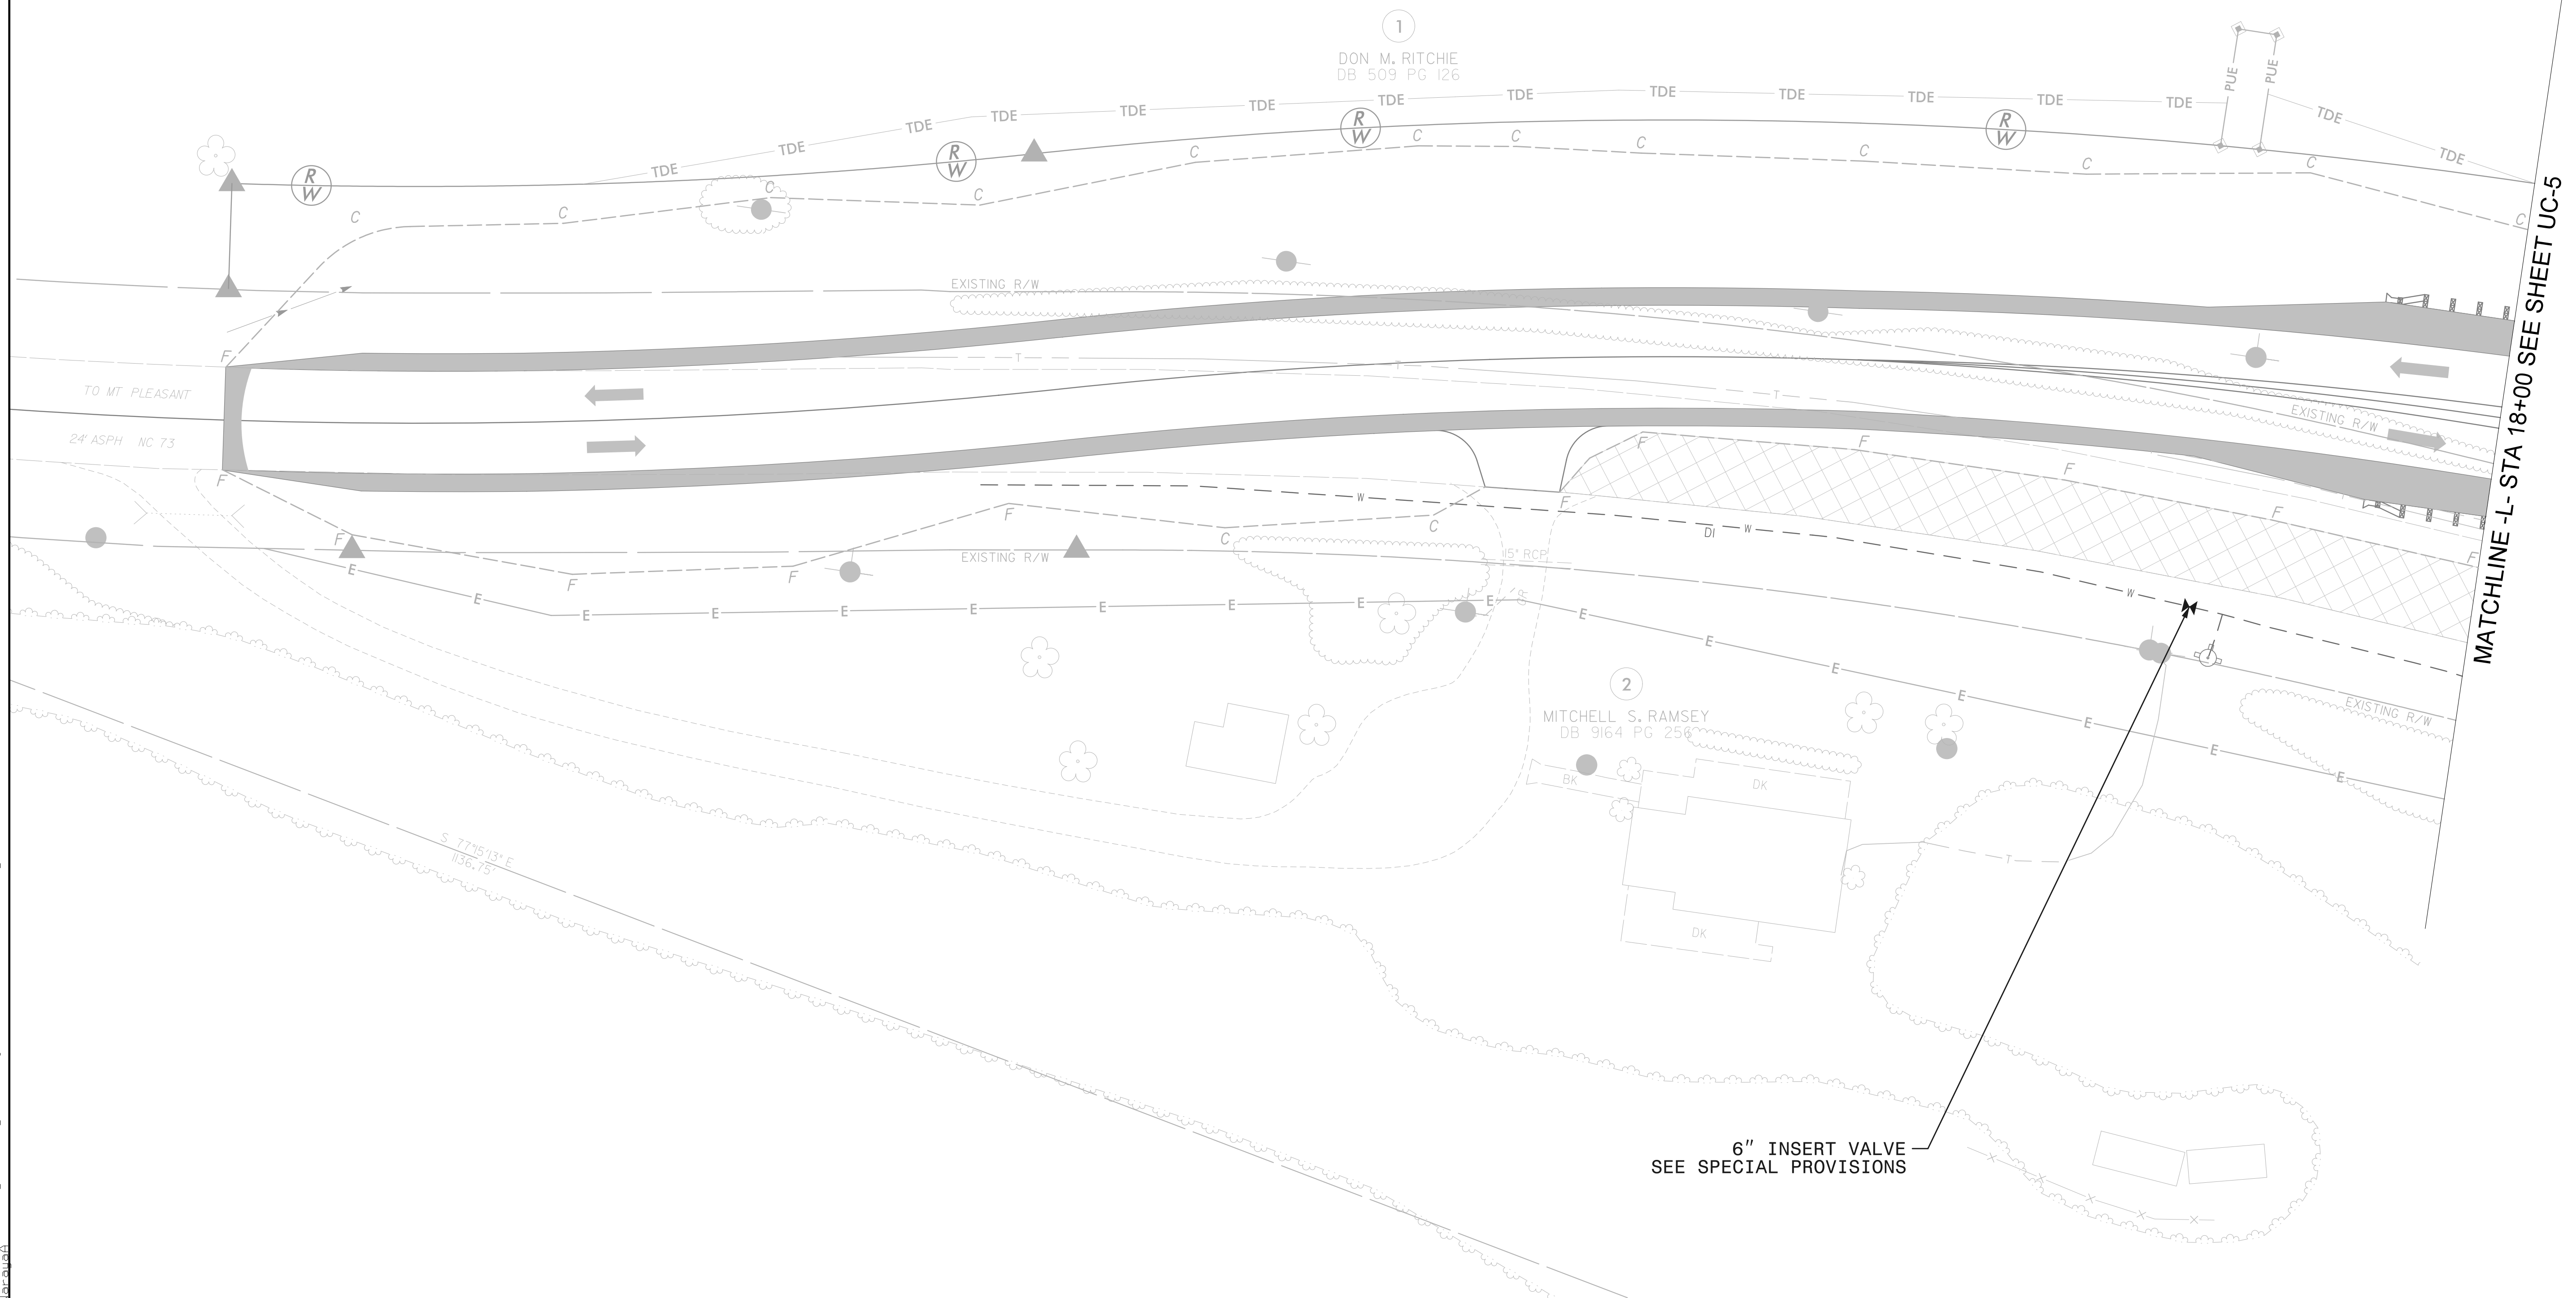

MATCHLINE -L- STA 18+00 SEE SHEET UC-5