
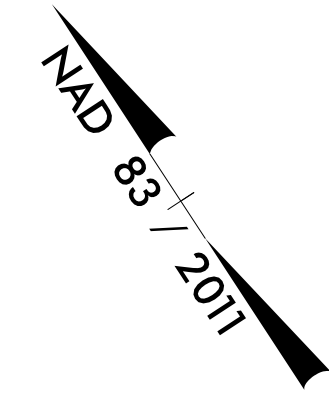


8/17/99

NO WATER OR SEWER WORK ON THIS SHEET

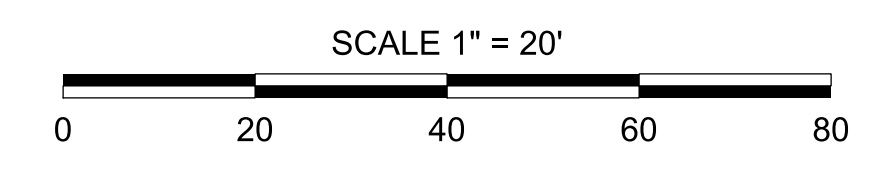

PROJECT REFERENCE NO. B-5813	SHEET NO. UC-7
DESIGNED BY: VHM	
DRAWN BY: VHM	
CHECKED BY: ASV	
APPROVED BY: XMD	
REVISED:	
NORTH CAROLINA DEPARTMENT OF TRANSPORTATION 11/19/2020	
UTILITIES ENGINEERING SEC. PHONE: (919) 707-6690 FAX: (919) 250-4151	
UTILITY CONSTRUCTION PLANS ONLY	
STV Engineers, Inc. 900 West Trade St., Suite 715 Charlotte, NC 28202 NC License Number F-0991	
DOCUMENT NOT CONSIDERED FINAL UNLESS ALL SIGNATURES COMPLETED	

MATCHLINE - L- STA 29+00 SEE SHEET UC-6

5
ITAC 359 LLC
DB 12023 PG 109

7
BARBRA H HARTLEY
DB 7100 PG 291

6
FRANK A JAMES
DB 497 PG 161

I:\18_2020\Projects\Engineering\UC\Proc\Sheets\B5813_UC_UC7.dgn

