
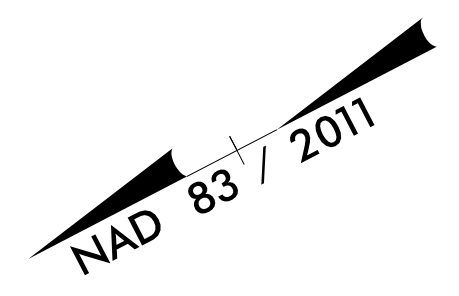


8/17/99

NO WATER OR SEWER WORK ON THIS SHEET

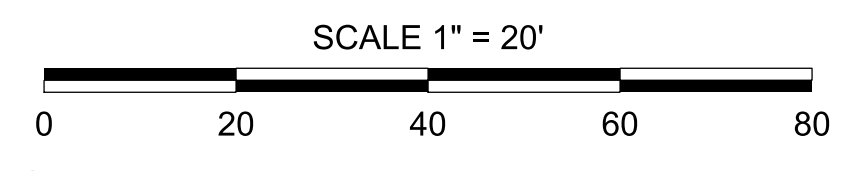

PROJECT REFERENCE NO. <b>B-5813</b>	SHEET NO. <b>UC-8</b>
DESIGNED BY: <b>VHM</b>	
DRAWN BY: <b>VHM</b>	
CHECKED BY: <b>ASV</b>	
APPROVED BY: <b>XMD</b>	
REVISED:	
NORTH CAROLINA DEPARTMENT OF TRANSPORTATION 11/19/2020	
UTILITIES ENGINEERING SEC. PHONE: (919) 707-6690 FAX: (919) 250-4151	UTILITY CONSTRUCTION PLANS ONLY
<b>UTILITY CONSTRUCTION</b>	
STV Engineers, Inc. 900 West Trade St., Suite 715 Charlotte, NC 28202 NC License Number F-0991	
<b>DOCUMENT NOT CONSIDERED FINAL UNLESS ALL SIGNATURES COMPLETED</b>	

I:\18\_2020\Projects\Engineering\UC\Proc\Sheets\B5813\_UC\_UC8.dgn

