


5/14/99

550
546
542
538
534
530
526
522
518
514
510
506
502
498
494
490
486
482
478
474
470

SCALE: 1" = 20' HORIZONTAL
1" = 4' VERTICAL

PROP. SANITARY SEWER -SS1-
DUTCH BUFFALO CREEK

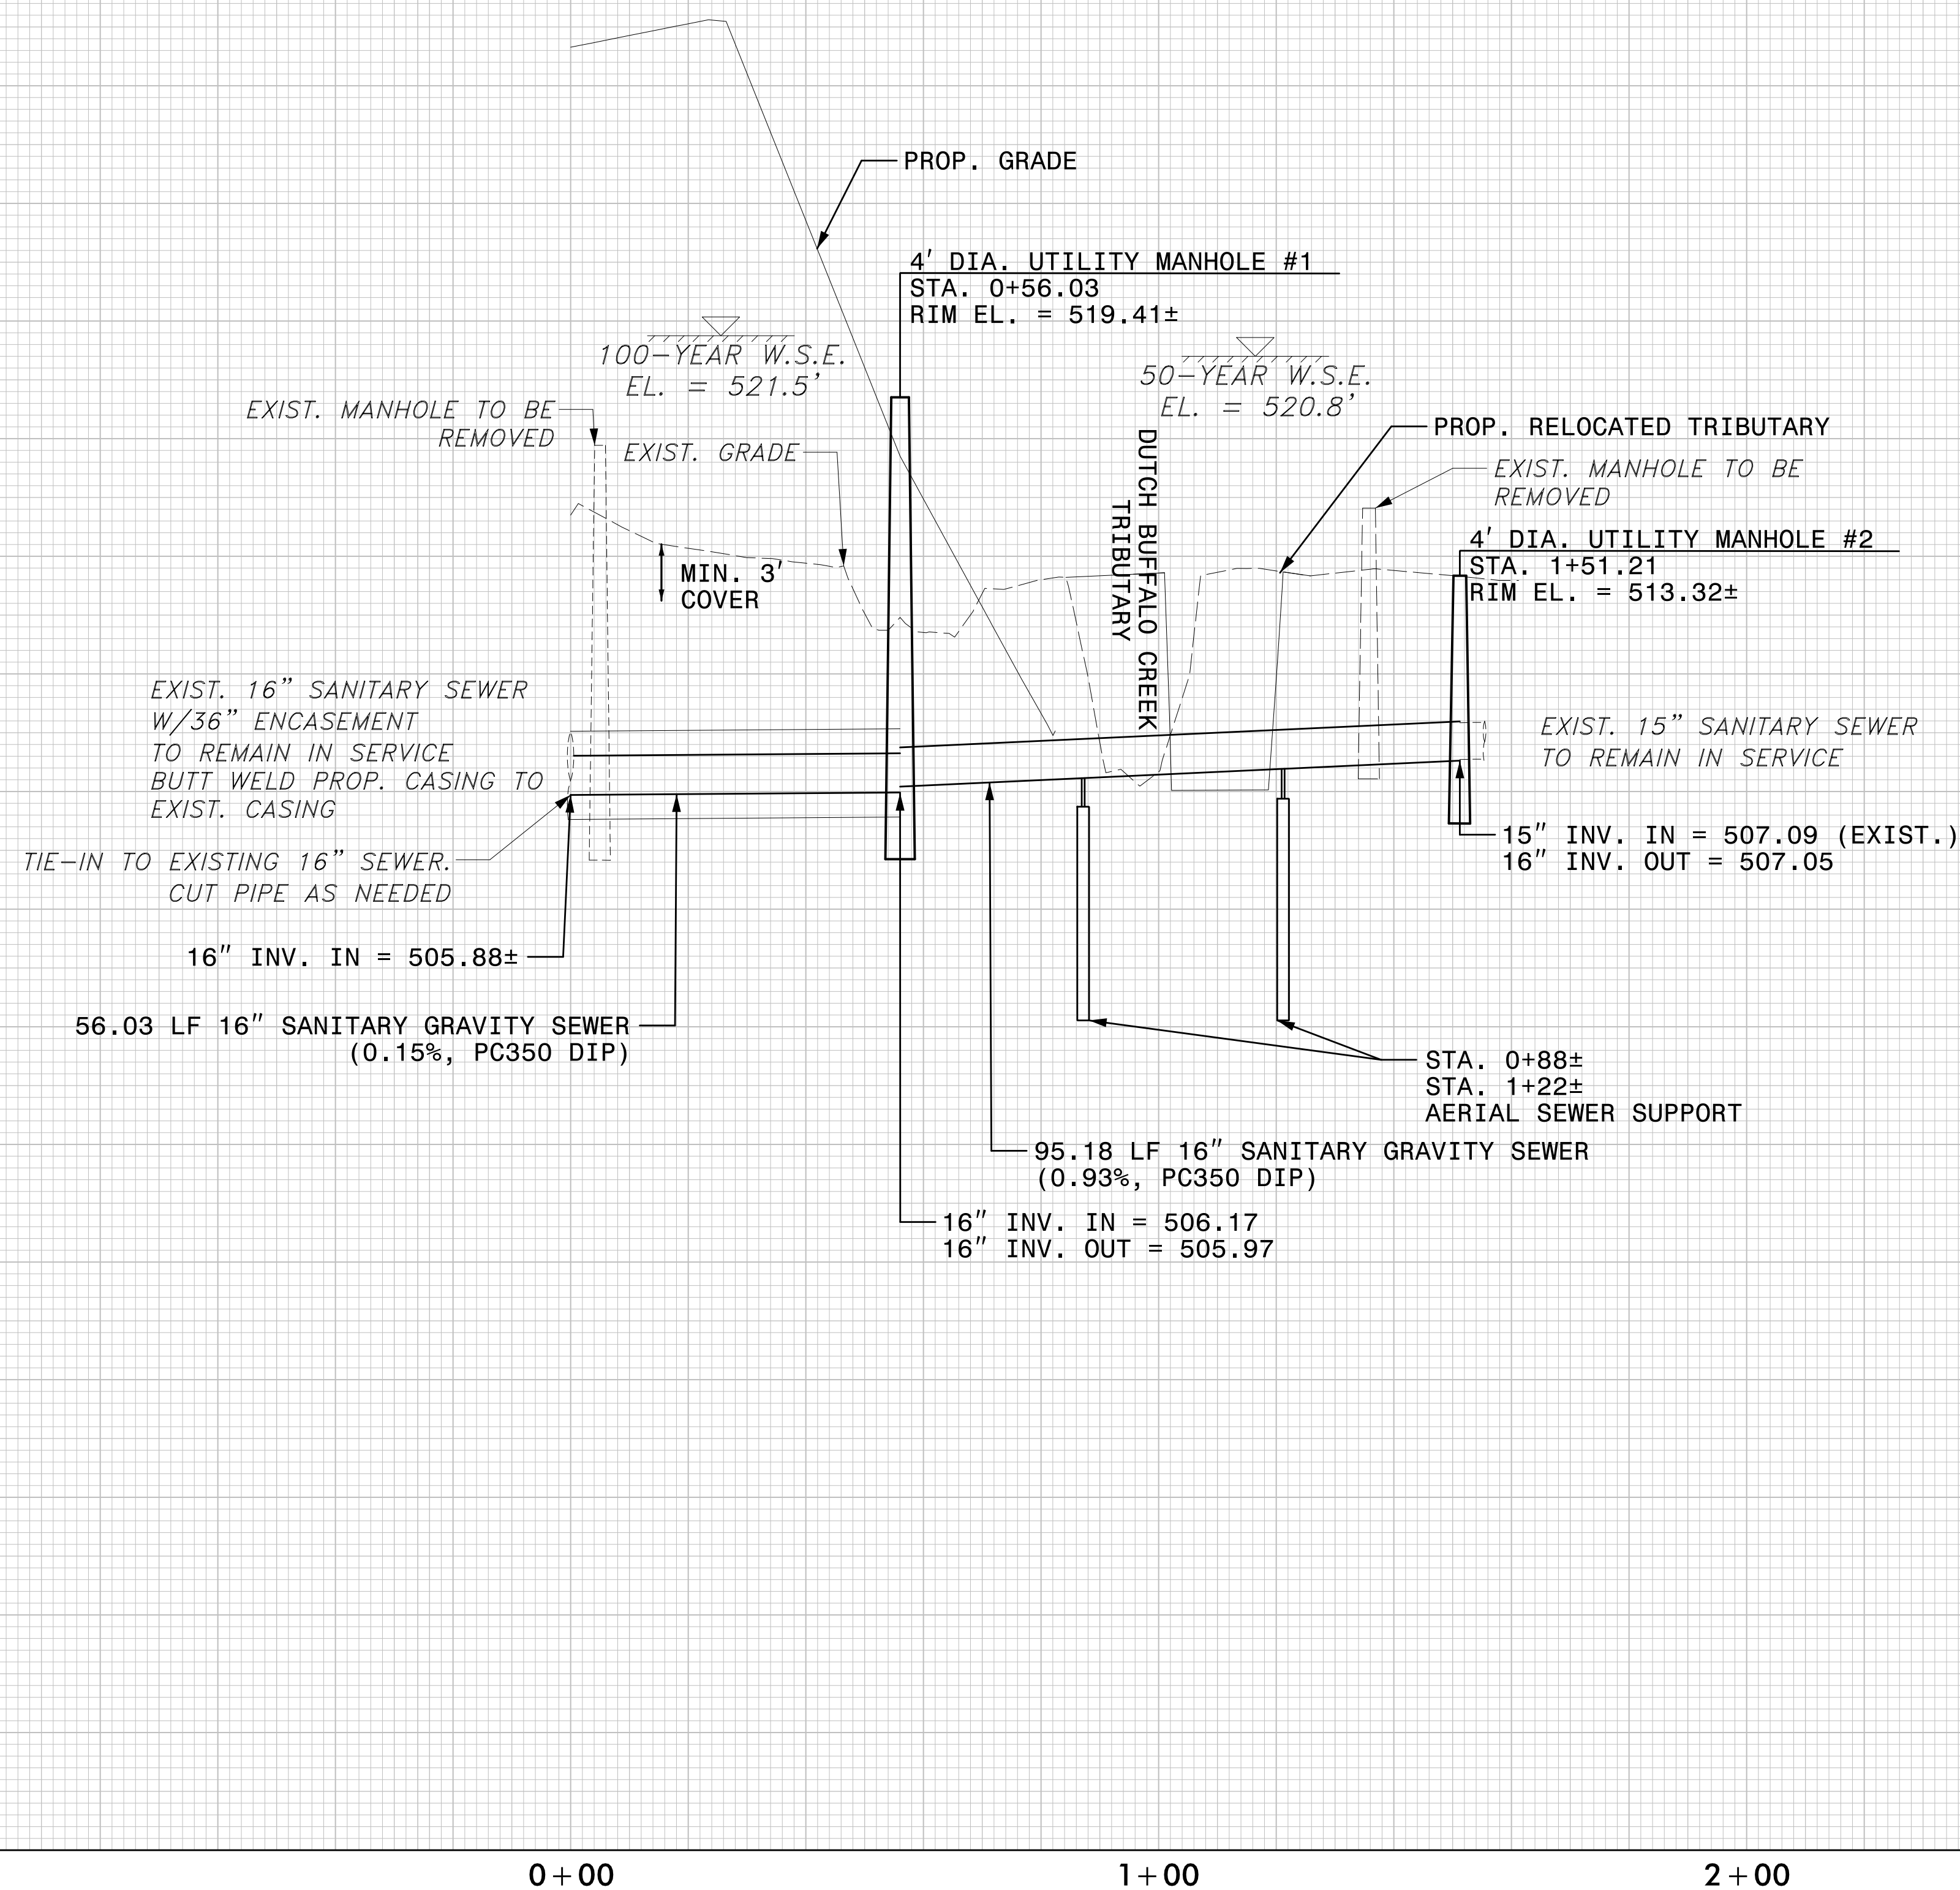

NOTES:

1. ANY EXPOSED SANITARY SEWER JOINTS SHALL BE MECH-LOK TYPE AS MANUFACTURED BY U.S. PIPE OR APPROVED EQUAL.
2. MANHOLE FRAMES AND COVERS TO BE WATER-TIGHT, BOLT-DOWN TYPE AS APPROVED BY WSACC.

PROJECT REFERENCE NO. B-5813	SHEET NO. UC-9	
DESIGNED BY: VHM		
DRAWN BY: VHM		
CHECKED BY: ASV		
APPROVED BY: XMD		
REVISED:	NORTH CAROLINA DEPARTMENT OF TRANSPORTATION UTILITIES ENGINEERING SEC. PHONE: (919) 707-6690 FAX: (919) 250-4151 UTILITY CONSTRUCTION PLANS ONLY	
UTILITY CONSTRUCTION		
STV Engineers, Inc. 900 West Trade St., Suite 715 Charlotte, NC 28202 NC License Number F-0991		

DOCUMENT NOT CONSIDERED FINAL UNLESS ALL SIGNATURES COMPLETED

530
526
522
518
514
510
506
502
498
494
490
486
482
478
474
470

SEE SHEET UC-5 FOR SEWER PLAN

0+00

1+00

2+00

I:\18\2020\Utilities\Engineering\UC\Proj\Sheets\B5813_UC_prof1.dgn
11/18/2020 11:51:11 AM