


### UTILITIES BY OTHERS

NOTE:  
ALL UTILITY WORK SHOWN ON THIS SHEET WILL BE DONE BY OTHERS. NO PAYMENT WILL BE MADE TO THE CONTRACTOR FOR UTILITY WORK SHOWN ON THIS SHEET.

NAD 83 / 2011

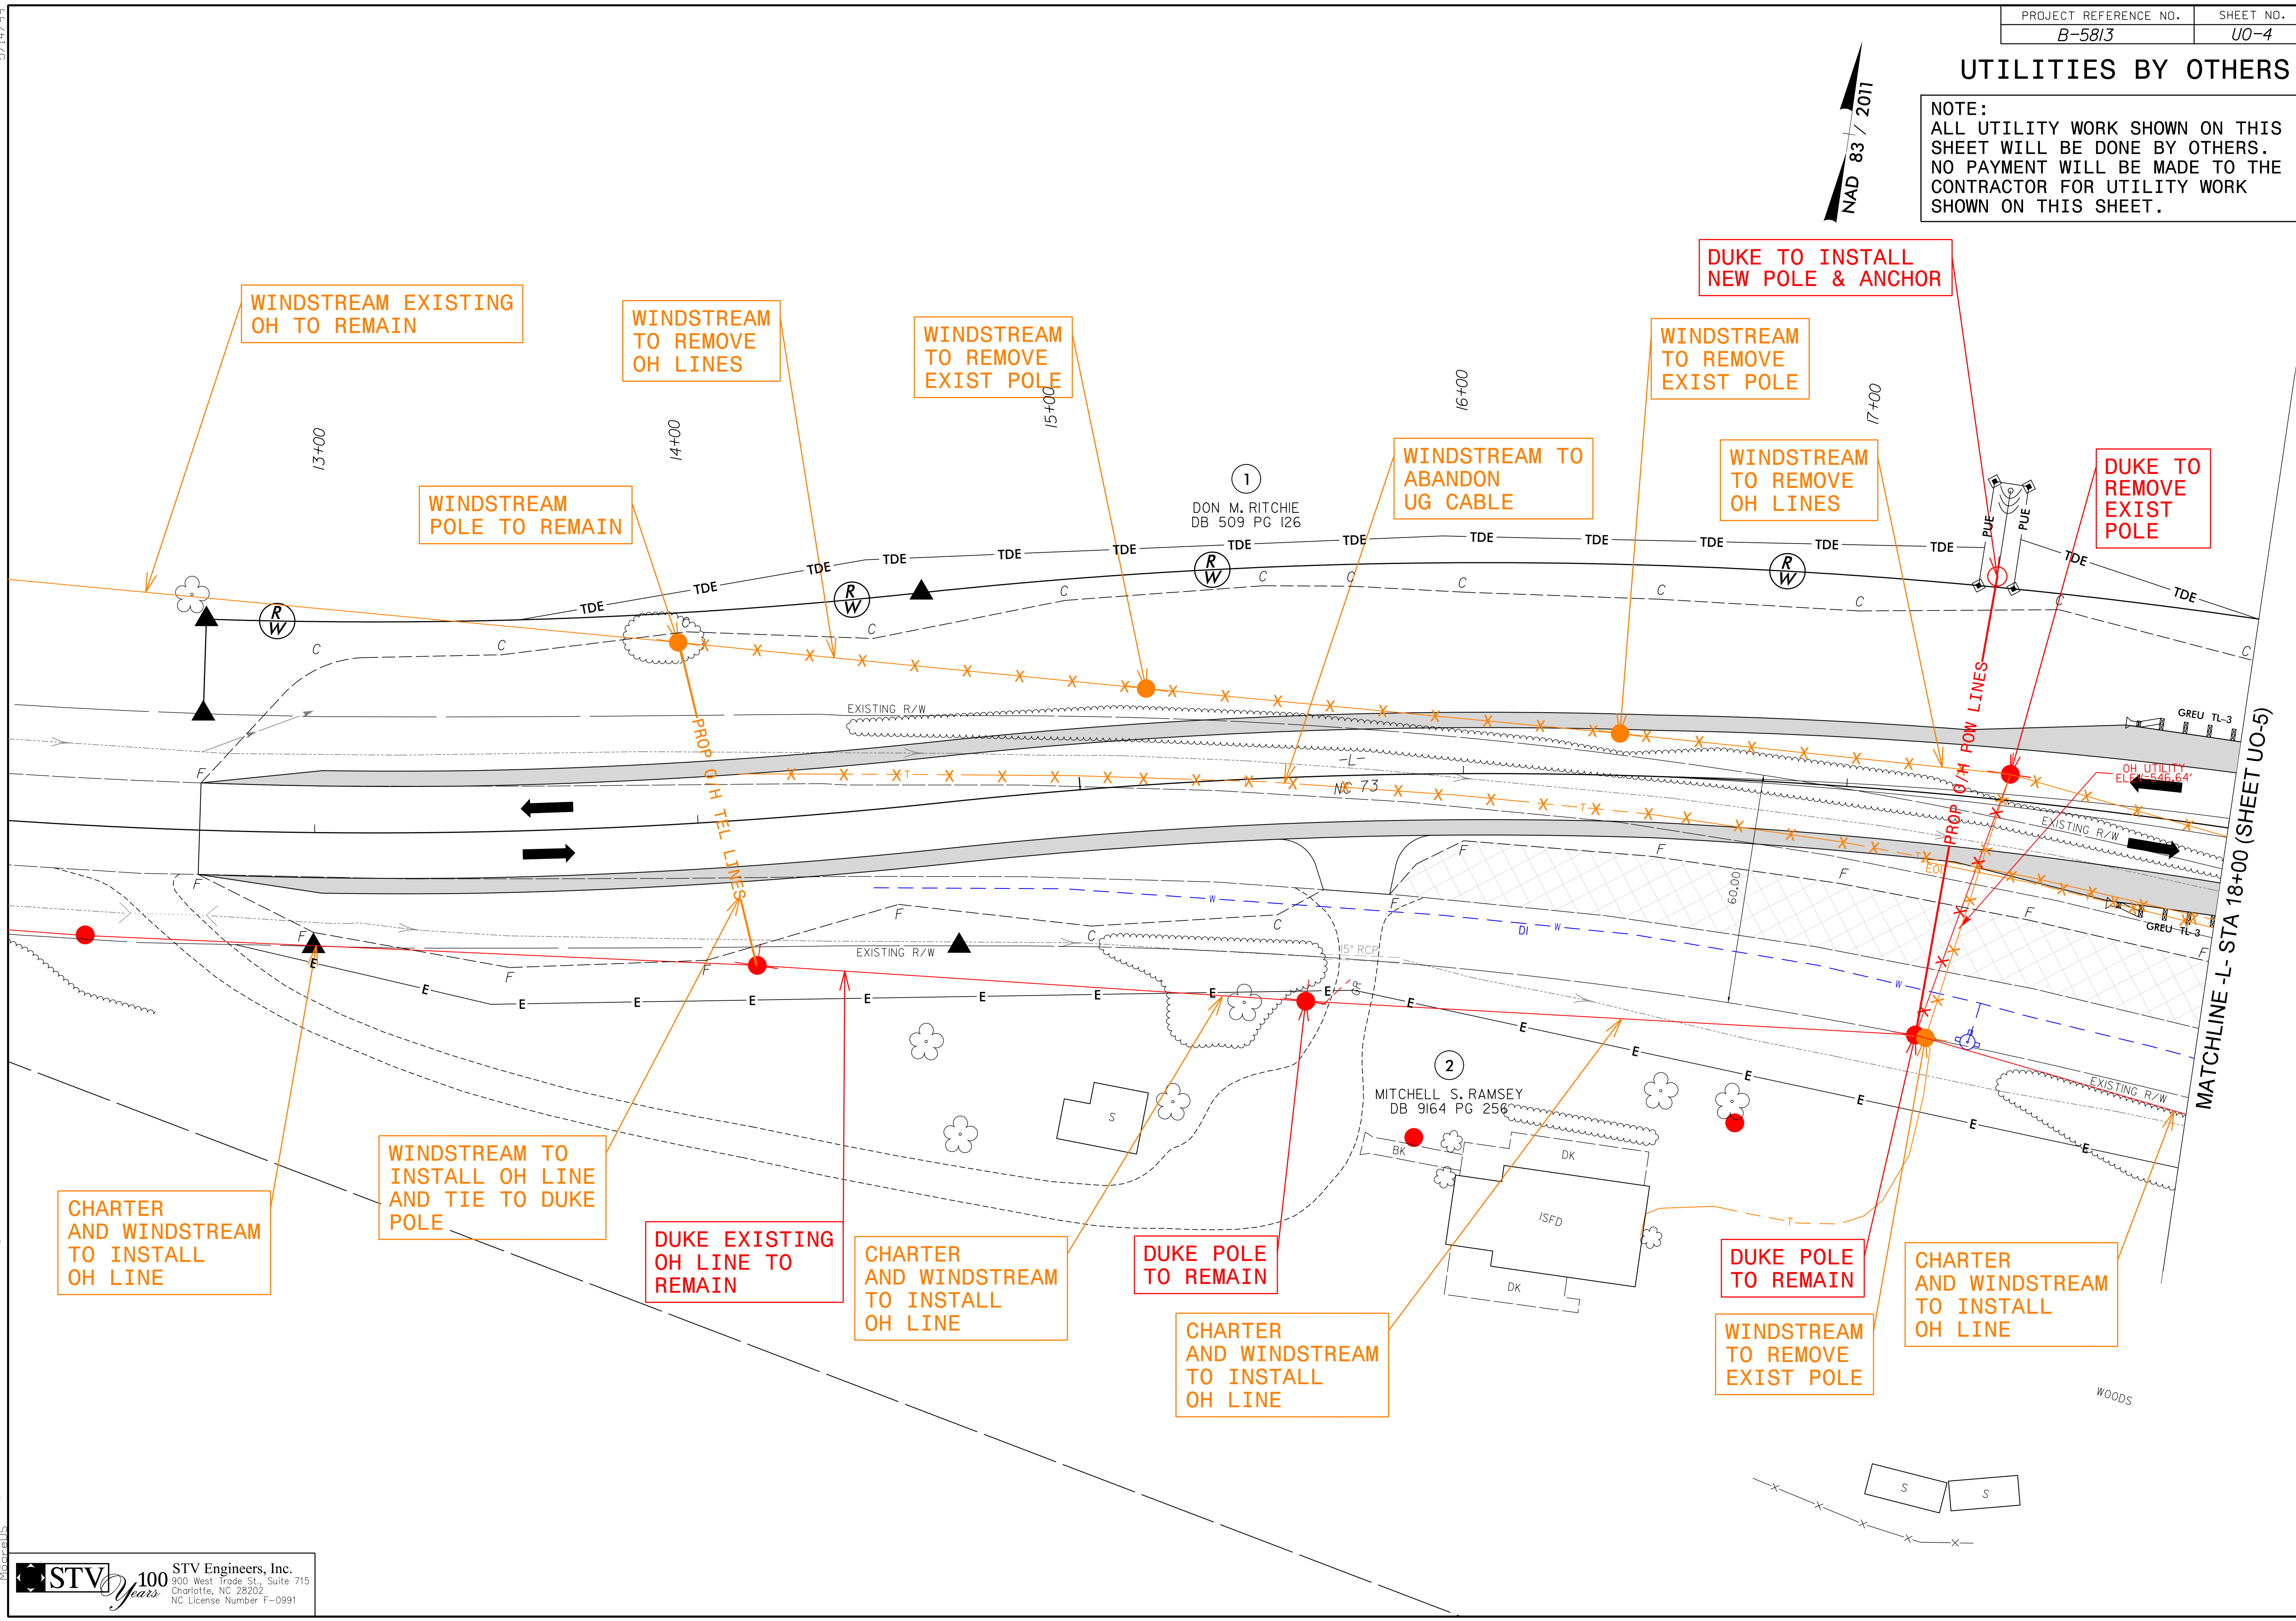

WINDSTREAM EXISTING OH TO REMAIN

WINDSTREAM TO REMOVE OH LINES

WINDSTREAM TO REMOVE EXIST POLE

DUKE TO INSTALL NEW POLE & ANCHOR

WINDSTREAM TO REMOVE EXIST POLE

WINDSTREAM TO ABANDON UG CABLE

WINDSTREAM TO REMOVE OH LINES

DUKE TO REMOVE EXIST POLE

WINDSTREAM POLE TO REMAIN

CHARTER AND WINDSTREAM TO INSTALL OH LINE

WINDSTREAM TO INSTALL OH LINE AND TIE TO DUKE POLE

DUKE EXISTING OH LINE TO REMAIN

CHARTER AND WINDSTREAM TO INSTALL OH LINE

DUKE POLE TO REMAIN

CHARTER AND WINDSTREAM TO INSTALL OH LINE

DUKE POLE TO REMAIN

WINDSTREAM TO REMOVE EXIST POLE

CHARTER AND WINDSTREAM TO INSTALL OH LINE

5/14/99

3:\Users\p\p\Projects\B5813\Drawings\U0-4.dgn

MATCHLINE -L- STA 18+00 (SHEET U0-5)