
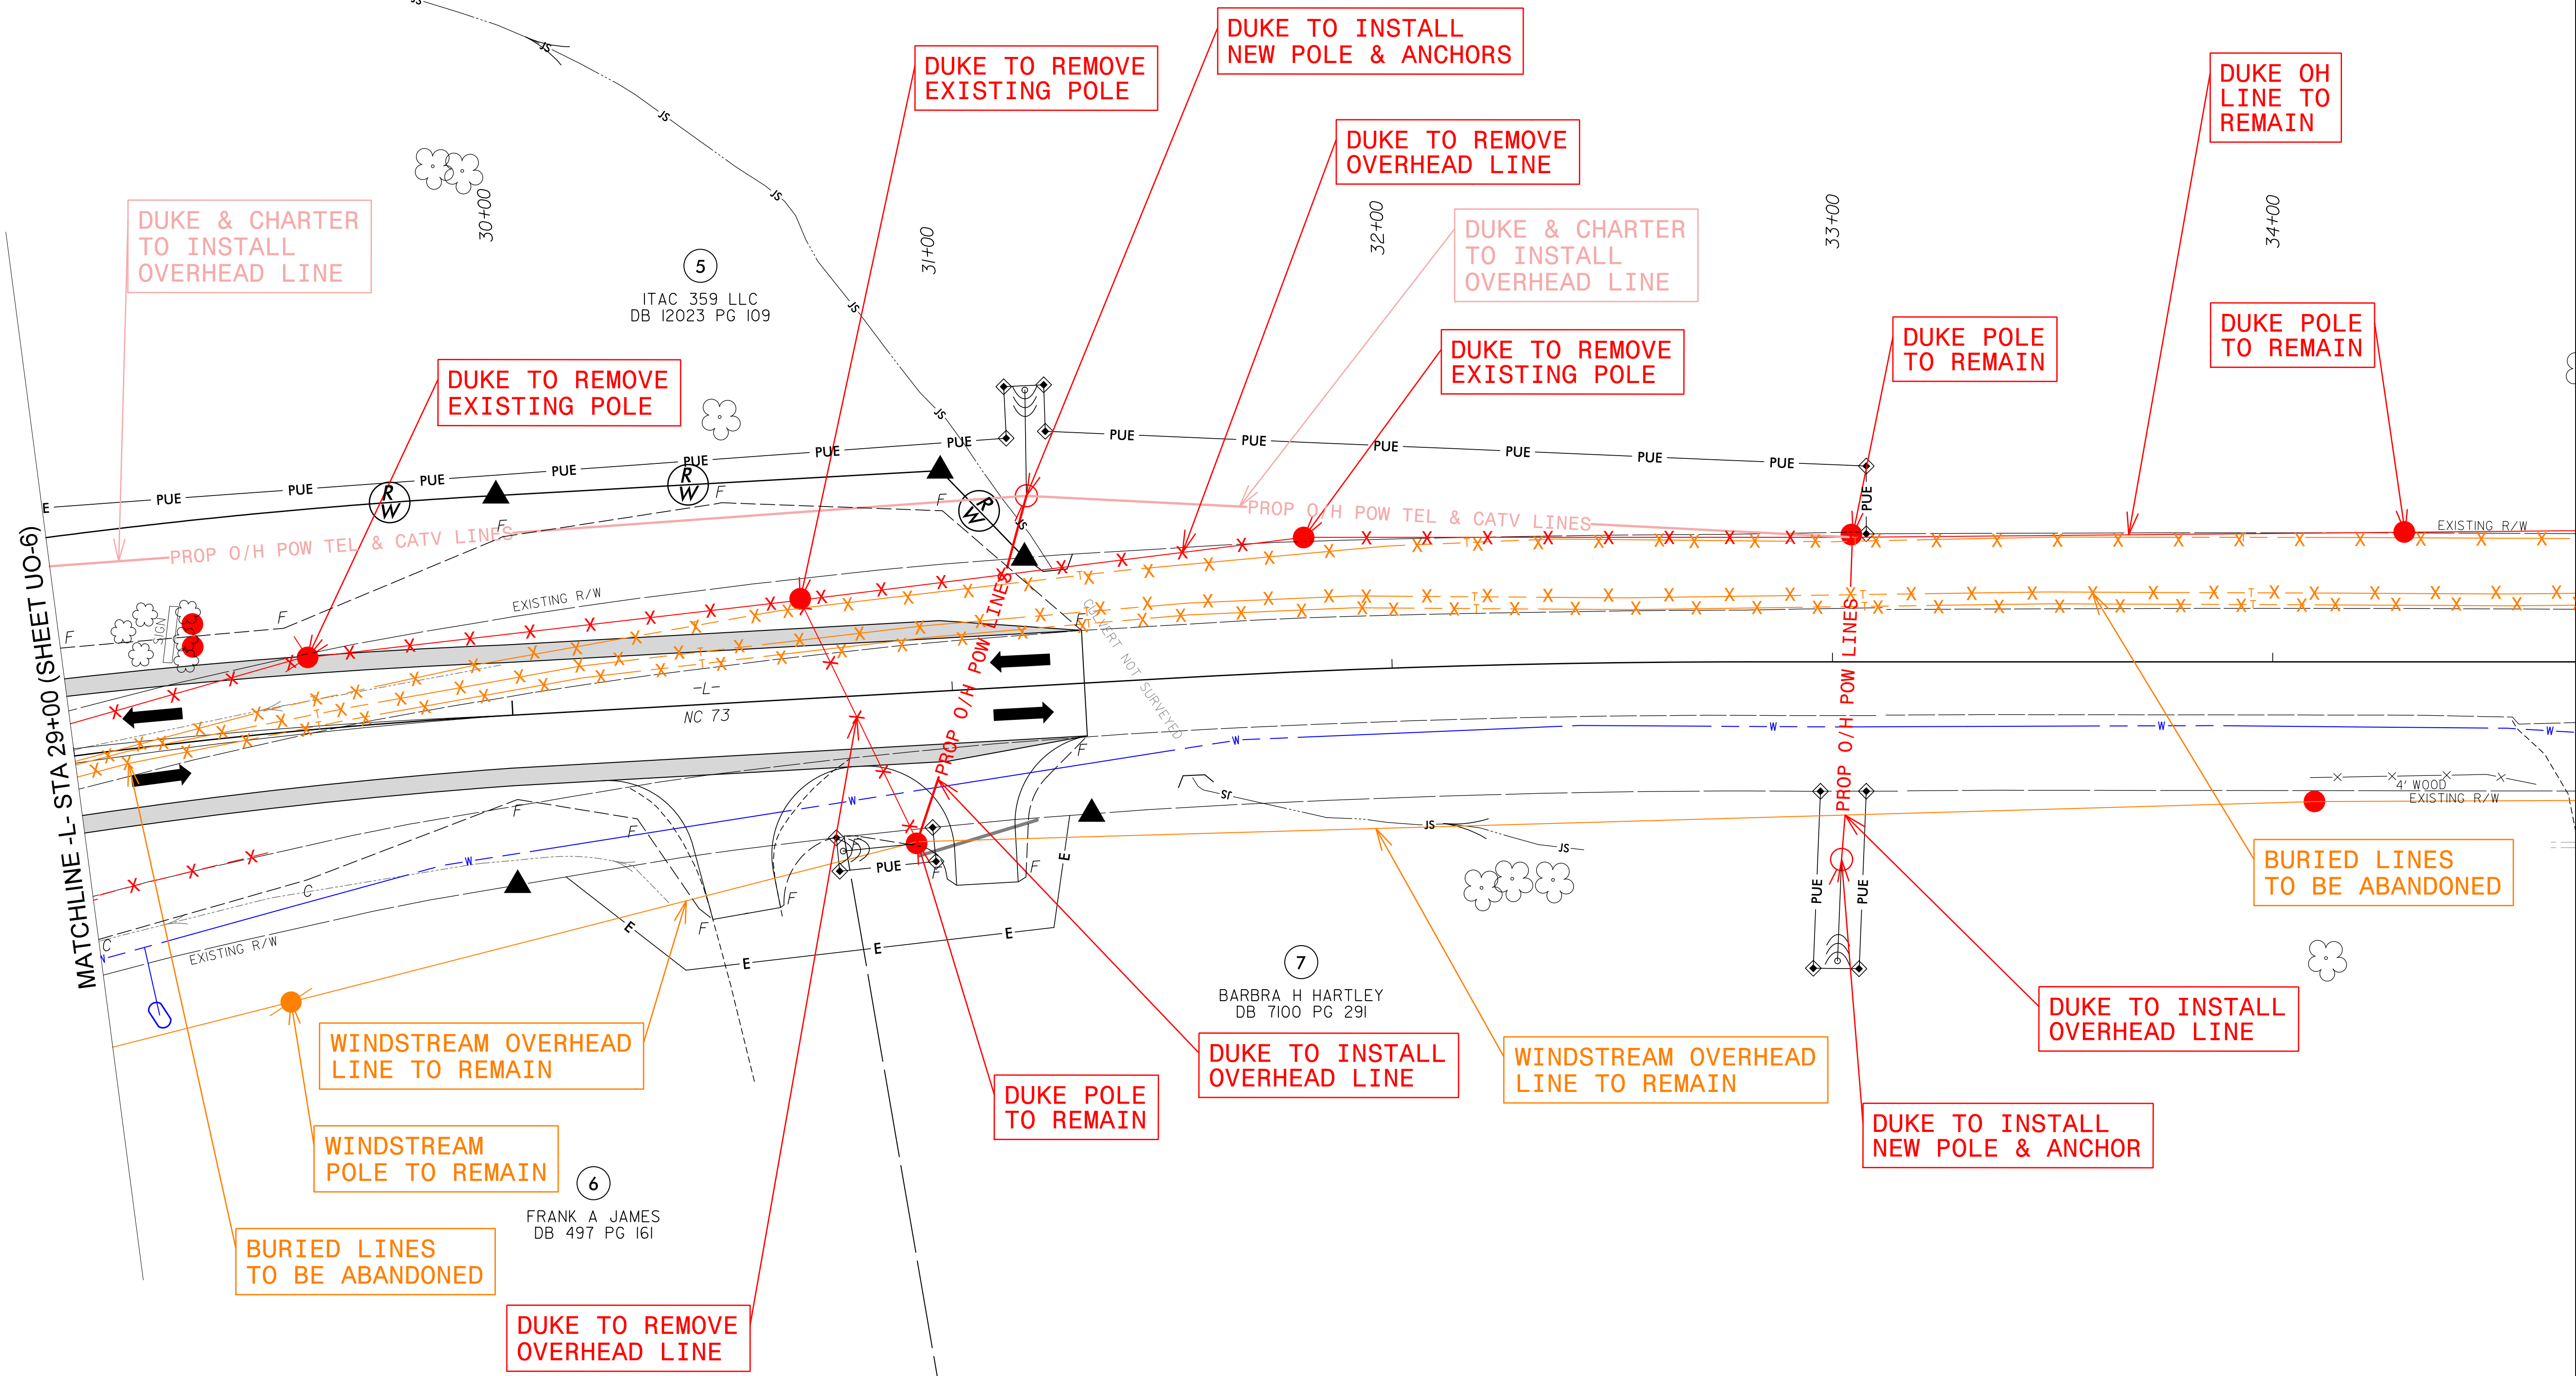


UTILITIES BY OTHERS

NOTE:
ALL UTILITY WORK SHOWN ON THIS SHEET WILL BE DONE BY OTHERS. NO PAYMENT WILL BE MADE TO THE CONTRACTOR FOR UTILITY WORK SHOWN ON THIS SHEET.

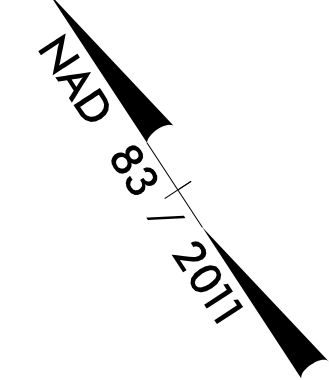

5/14/99
 3/1/2002
 \Engineers\p\B00\Proj\UB0_Sheets\B5813_rdy_psh07_U0-7.dgn
 M:\B00\Proj\UB0_Sheets\B5813_rdy_psh07_U0-7.dgn