





6/23/16

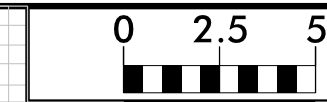

PROJ. REFERENCE NO.
B-5813

SHEET NO.
X-5

75 70 65 60 55 50 45 40 35 30 25 20 15 10 5 0 5 10 15 20 25 30 35 40 45 50 55 60 65 70 75

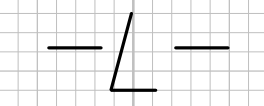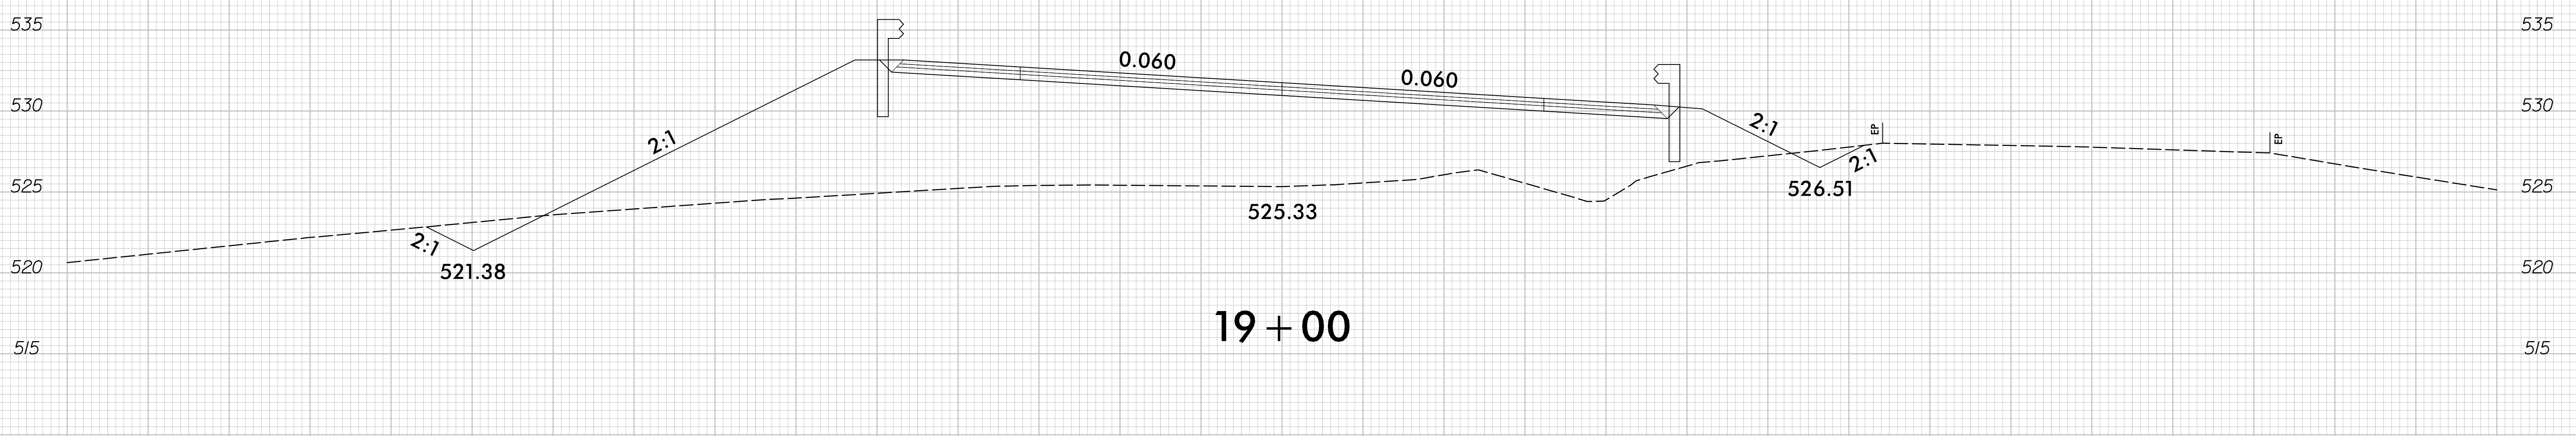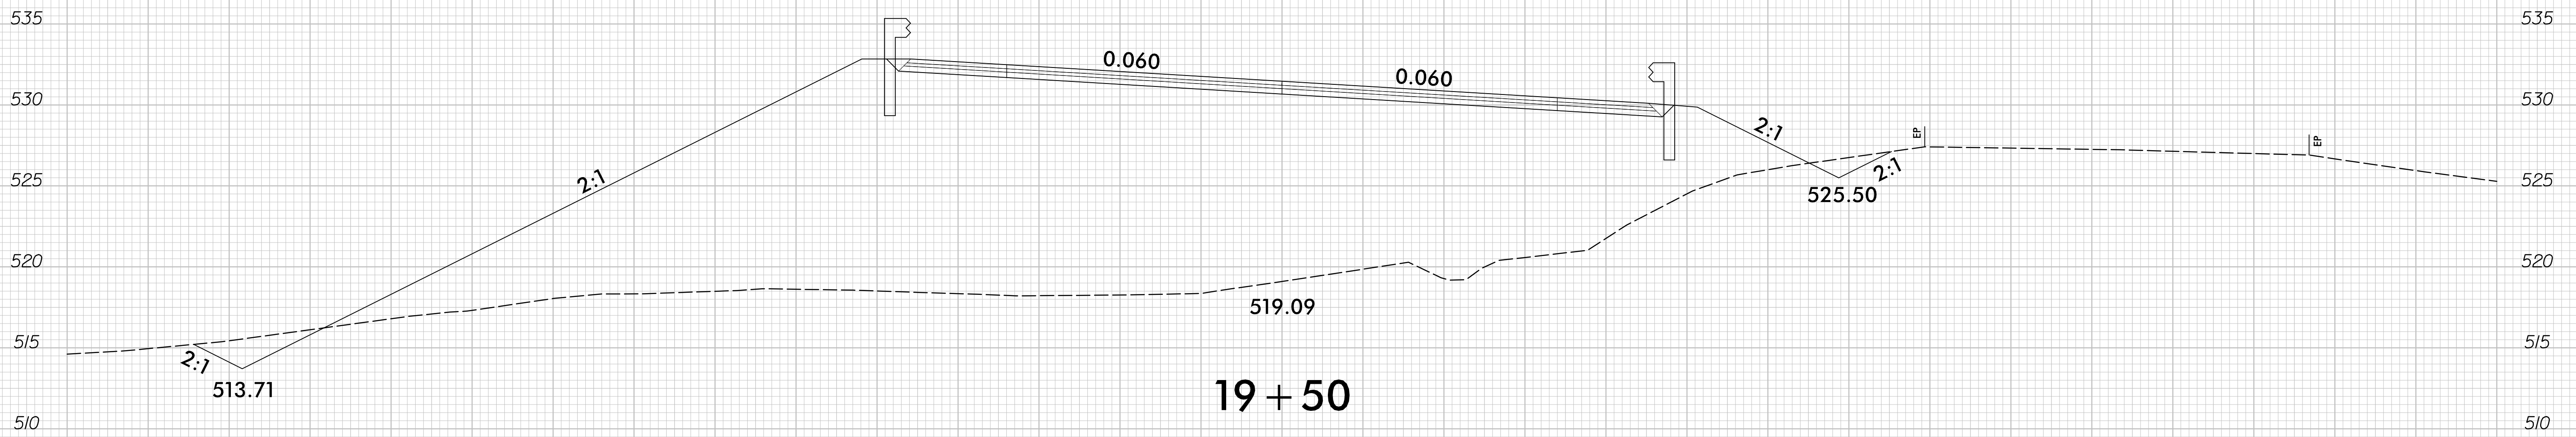

2/10/2021
R:\Regulatory\Corridor Modeling\B5813-rdy-1.L.dgn
R:\Regulatory\Corridor Modeling\B5813-rdy-1.L.dgn