


6/23/16

0 2.5 5	PROJ. REFERENCE NO. B-5813	SHEET NO. X-17
---------	-------------------------------	-------------------

75 70 65 60 55 50 45 40 35 30 25 20 15 10 5 0 5 10 15 20 25 30 35 40 45 50 55 60 65 70 75

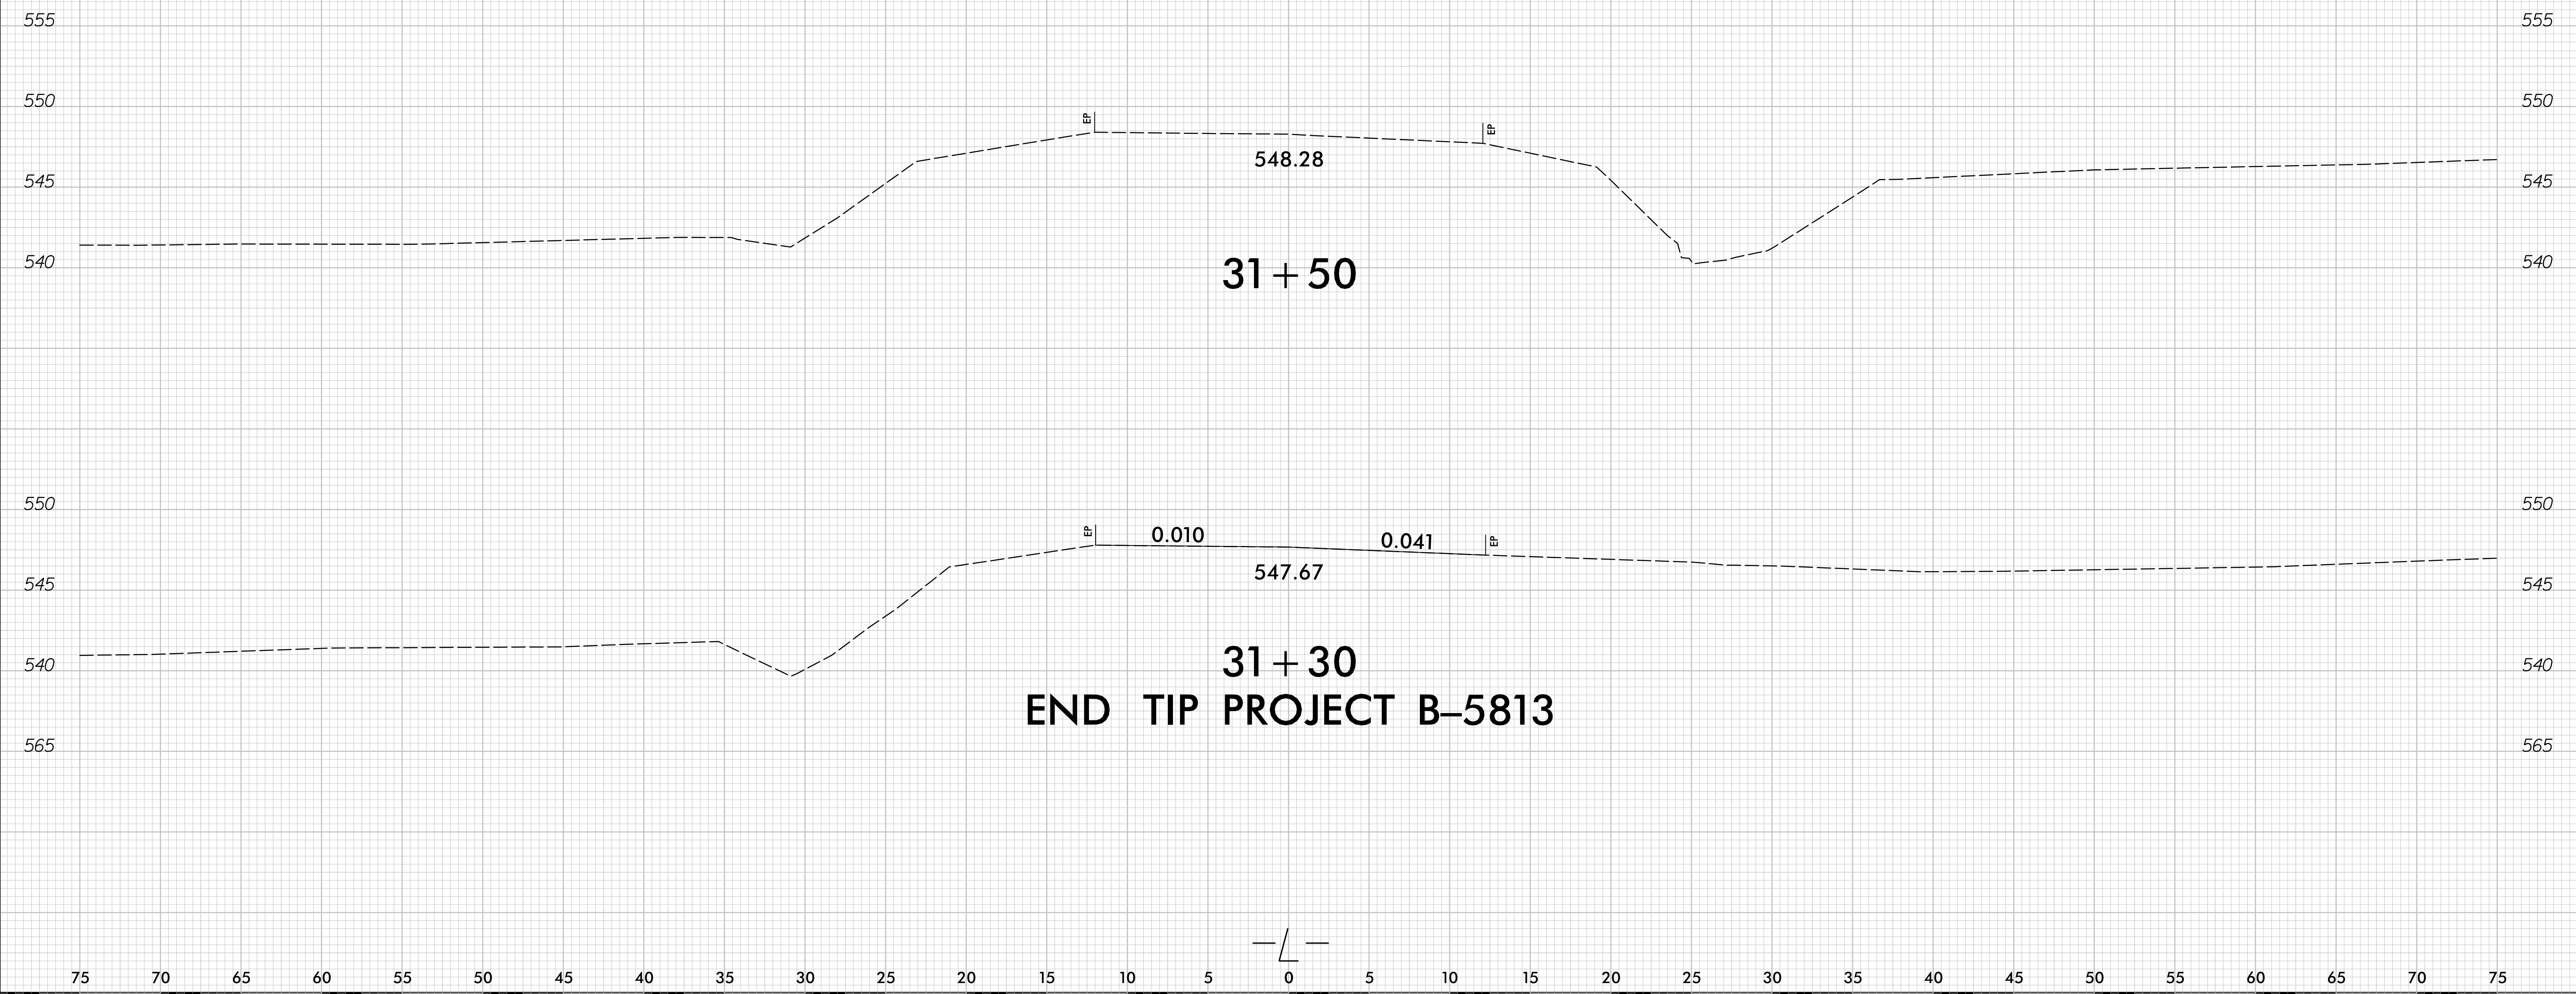

2/10/2021
 I:\Regulatory\Corridor Modeling\B5813\rdy\xp1.L.dgn
 rdys