



# DETAILS AND NOTES

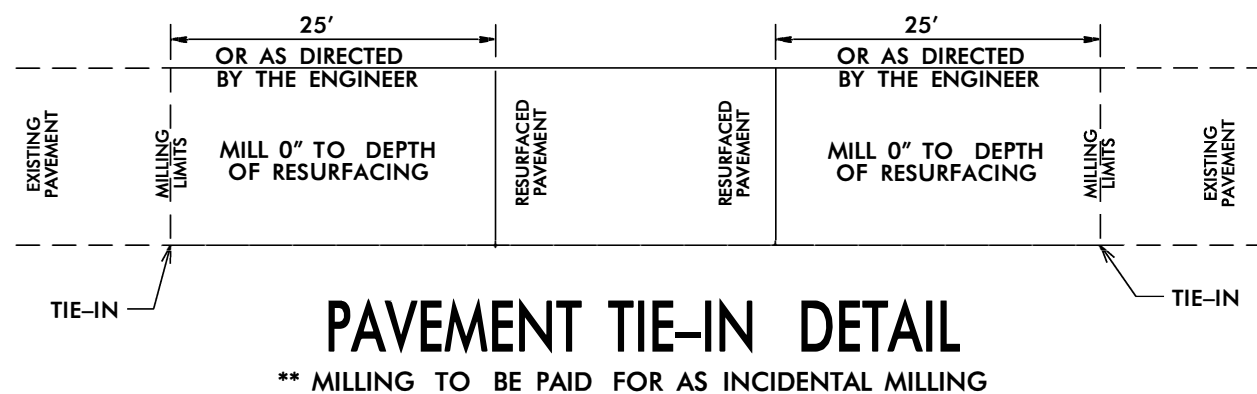

## DETAILS OF PATCHING EXISTING PAVEMENT PRIOR TO RESURFACING

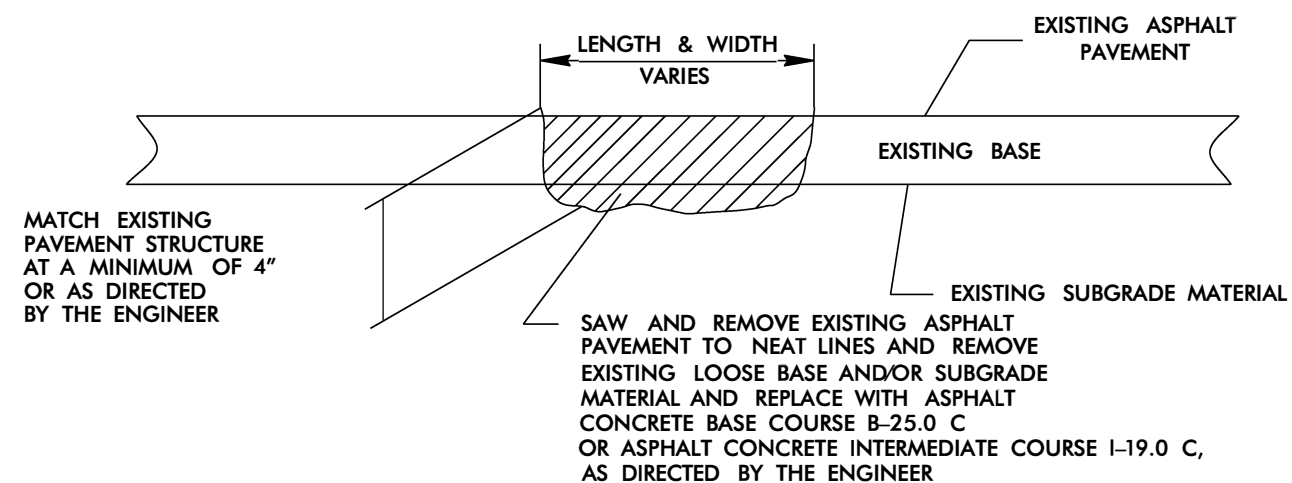

## PROJECT NOTES

- FINAL PAVEMENT MARKINGS TO BE HANDLED BY STATE FORCES ON MAPS 3,4,9, AND 12-26.
- PAINT AND LINE REMOVAL QUANTITIES INCLUDED ON MAPS 1 AND 2 FOR BRIDGE DECKS.
- TEMPORARY PAINT QUANTITIES INCLUDED FOR MAPS 1,2,3,5,7,8,11, AND 15 WITH MILLING.
- CURB RAMP TYPES TO BE INSTALLED ON MAPS 5,7, AND 11 AS DIRECTED BY THE ENGINEER.
- MAP 7 – COORDINATE ON-STREET PARKING MARKINGS WITH SILER CITY.