


09, 08/99

TIP PROJECT: U-5996

T.I.P. NO.	SHEET NO.
U-5996	UO-1

NOTE:
 ALL UTILITY WORK SHOWN ON THIS SHEET WILL BE DONE BY OTHERS.
 NO PAYMENT WILL BE MADE TO THE CONTRACTOR FOR UTILITY WORK SHOWN ON THIS SHEET.

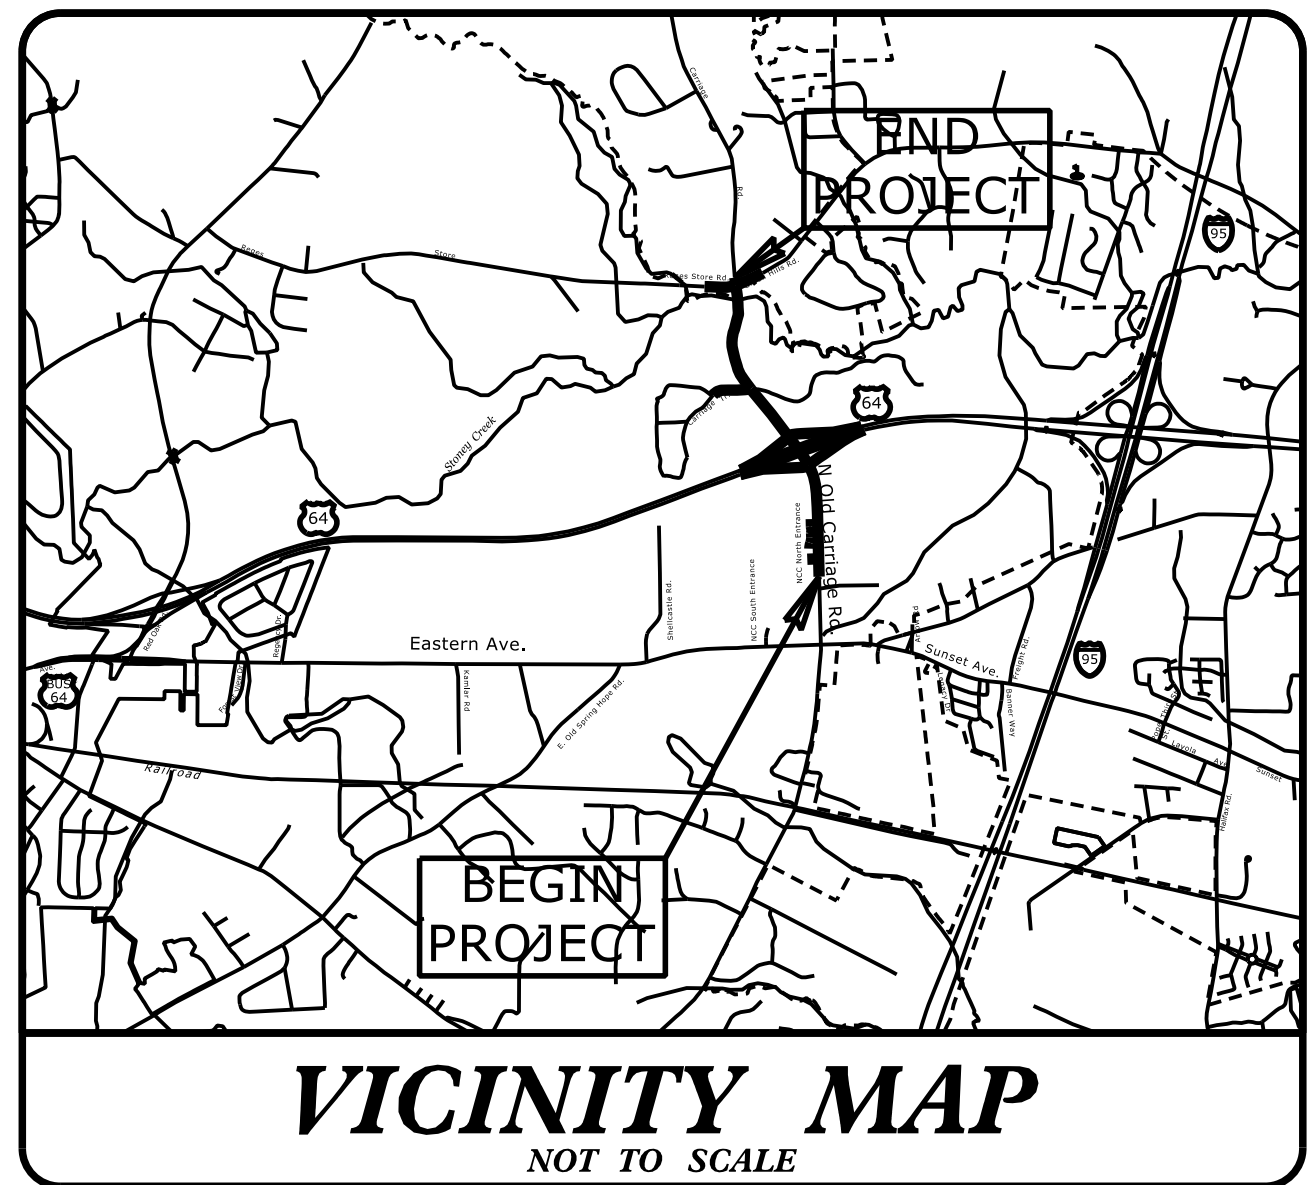

STATE OF NORTH CAROLINA DIVISION OF HIGHWAYS



UTILITIES BY OTHERS PLANS NASH COUNTY

LOCATION: WIDEN SR 1603 (N. OLD CARRIAGE RD.)
 FROM NORTH OF SR 1770 (EASTERN AVE./SUNSET AVE.)
 TO SR 1601 (REGES STORE RD.)/SR 1609 (GREEN HILLS RD.).

TYPE OF WORK: TYPE OF WORK: POWER, GAS AND COMMUNICATIONS



BEGIN TIP PROJECT U-5996
 -LI- STA. 30+70.00 =
 -LI- STA. 30+69.99 (U-5026/R-5720)

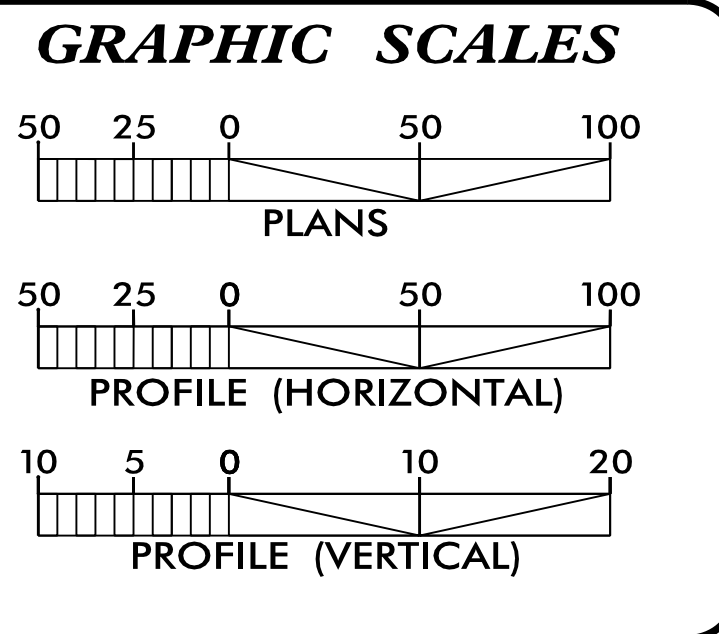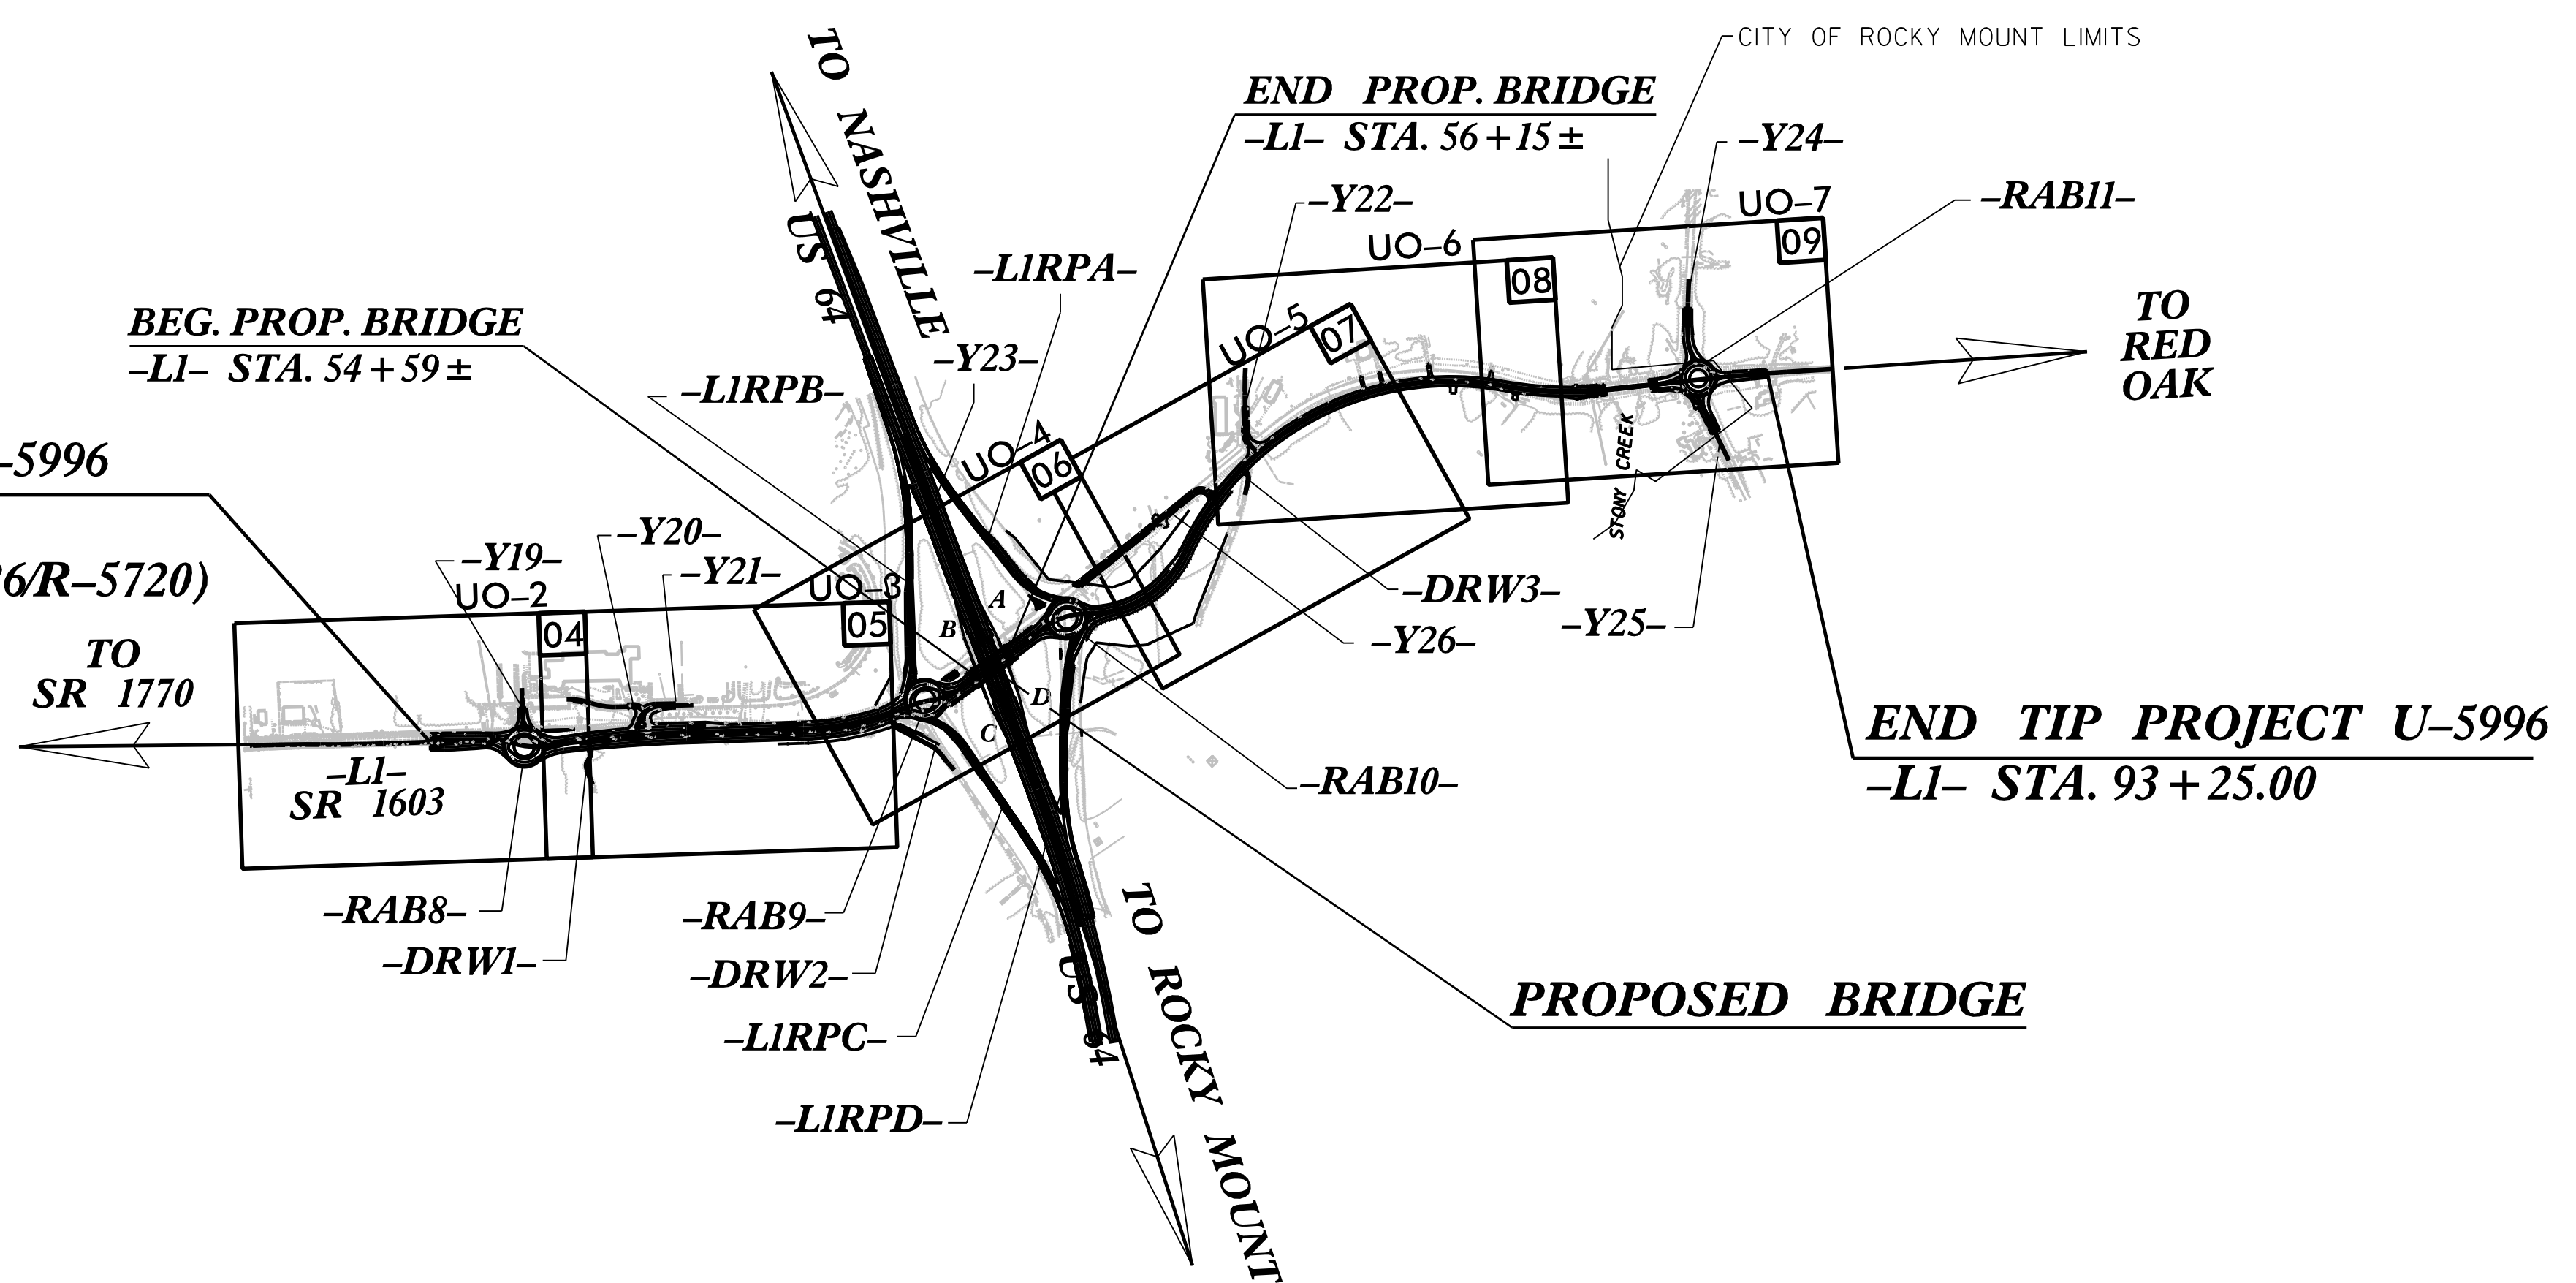

INDEX OF SHEETS

SHEET NO.:	DESCRIPTION:
UO-1	TITLE SHEET
UO-2 THRU UO-7	UBO PLAN SHEETS

UTILITY OWNERS WITH CONFLICTS

- (A) POWER (DISTRIBUTION) - DUKE ENERGY
- (B) GAS (DISTRIBUTION) - CITY OF ROCKY MOUNT
- (C) COMMUNICATIONS - CENTURYLINK
- (D) COMMUNICATIONS - SUDDENLINK
- (E) COMMUNICATIONS - CONTERRA
- (F) COMMUNICATIONS - AT&T
- (G) COMMUNICATIONS - MCNC

PREPARED IN THE OFFICE OF:

2641 Sumner Boulevard
 Suite 116
 Raleigh, NC 27616
 (919) 878-7466

Freddie Bunn UTILITY PROJECT MANAGER
 Scott Williford PROJECT UTILITY COORDINATOR

DIVISION OF HIGHWAYS
 DIVISION 4

509 Ward Blvd.
 PO Box 3165
 Wilson, 27895

Russell Broadwell, PE PROJECT ENGINEER
 Addison Gainey, PE PROJECT DEVELOPMENT ENGINEER
 Kyle Pleasant DIVISION UTILITY ENGINEER

\$\$\$\$\$ SYSTEM \$\$\$\$\$\$
 \$\$\$ DGN \$\$\$
 \$\$\$ USERNAME \$\$\$



5/14/99

PROJECT REFERENCE NO.	SHEET NO.
U-5996	U0-4
THIS SHEET CORRESPONDS TO RDY-6	

BEGIN CONSTRUCTION
-LIRPA- STA. 10+50.00

UTILITIES BY OTHERS

ALL PROPOSED UTILITY WORK SHOWN ON THIS SHEET WILL BE DONE BY OTHERS. NO PAYMENT WILL BE MADE TO THE CONTRACTOR FOR PROPOSED UTILITY WORK SHOWN ON THIS SHEET.

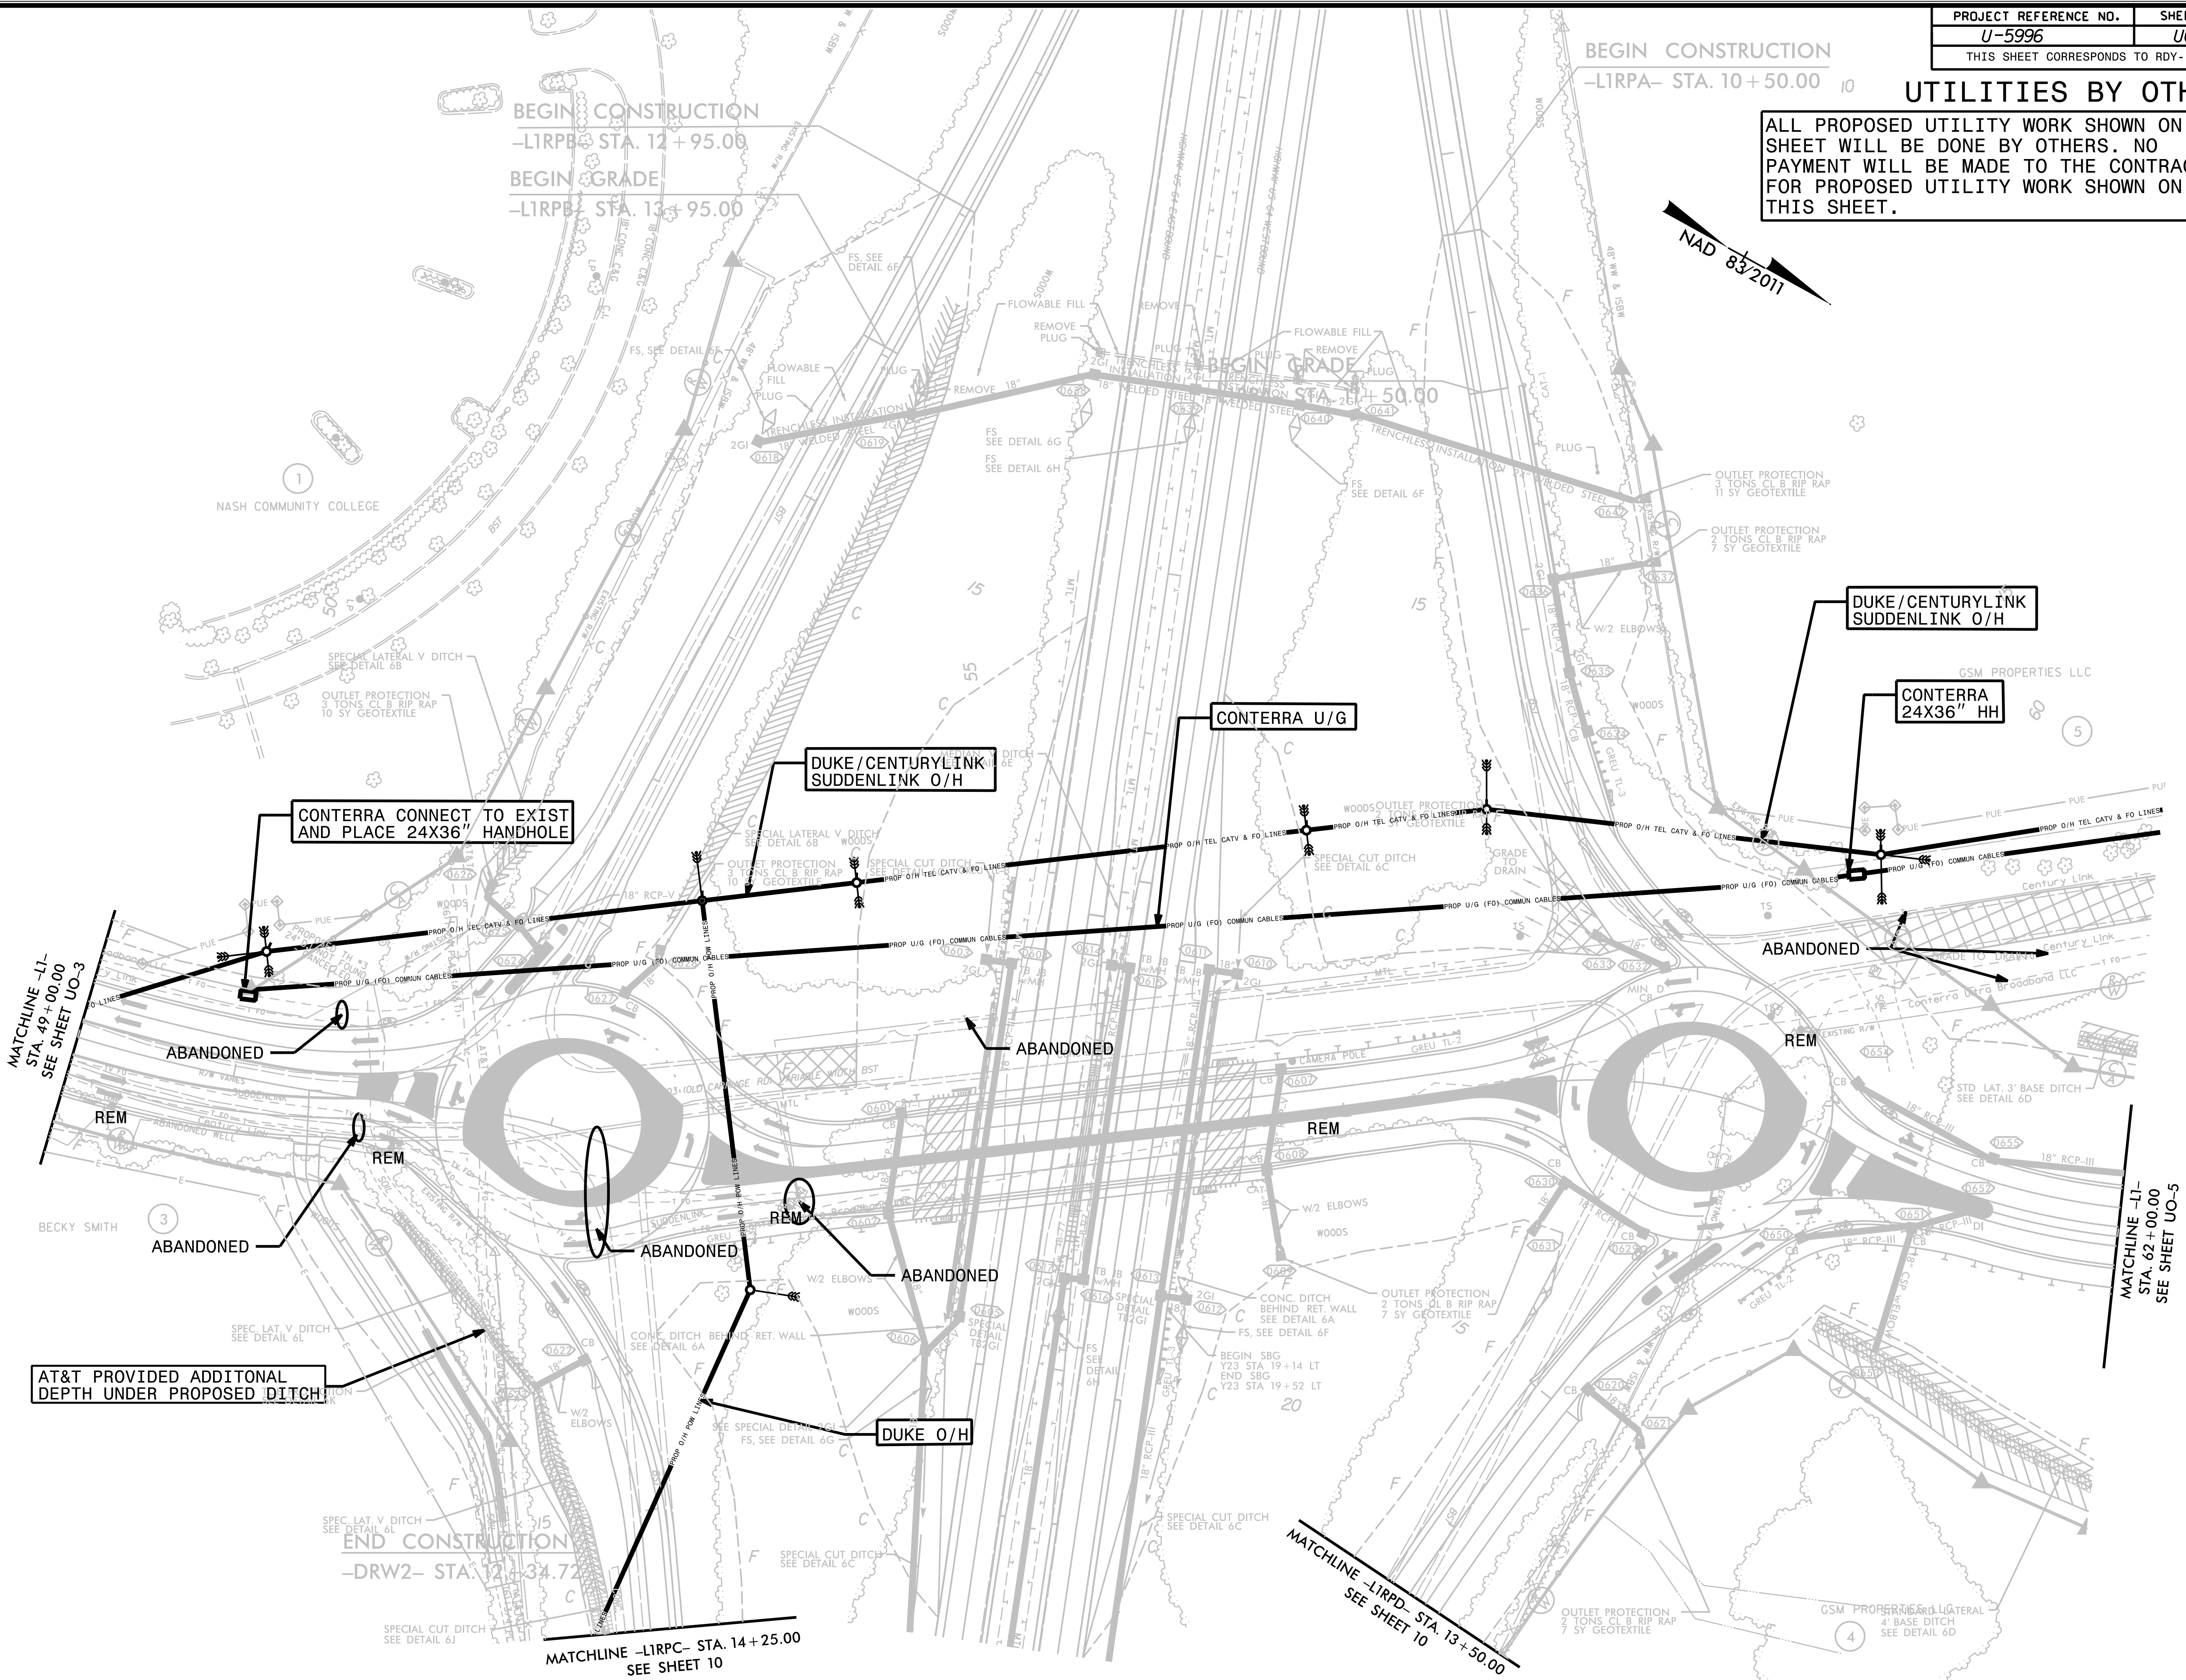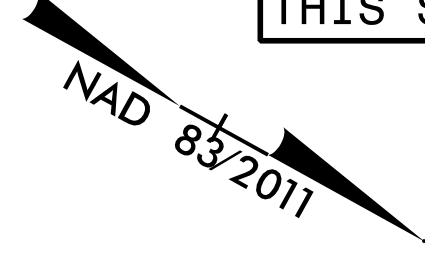

MATCHLINE -L1-
STA. 49+00.00
SEE SHEET UO-3

MATCHLINE -L1-
STA. 62+00.00
SEE SHEET UO-5

AT&T PROVIDED ADDITIONAL DEPTH UNDER PROPOSED DITCH

END CONSTRUCTION
-DRW2- STA. 12+31.72

MATCHLINE -L1RPC- STA. 14+25.00
SEE SHEET 10


MATCHLINE -L1RPD- STA. 13+50.00
SEE SHEET 10

5/14/99
1
2
UTILITIES BY OTHERS

ALL PROPOSED UTILITY WORK SHOWN ON THIS SHEET WILL BE DONE BY OTHERS. NO PAYMENT WILL BE MADE TO THE CONTRACTOR FOR PROPOSED UTILITY WORK SHOWN ON THIS SHEET.

5/14/99

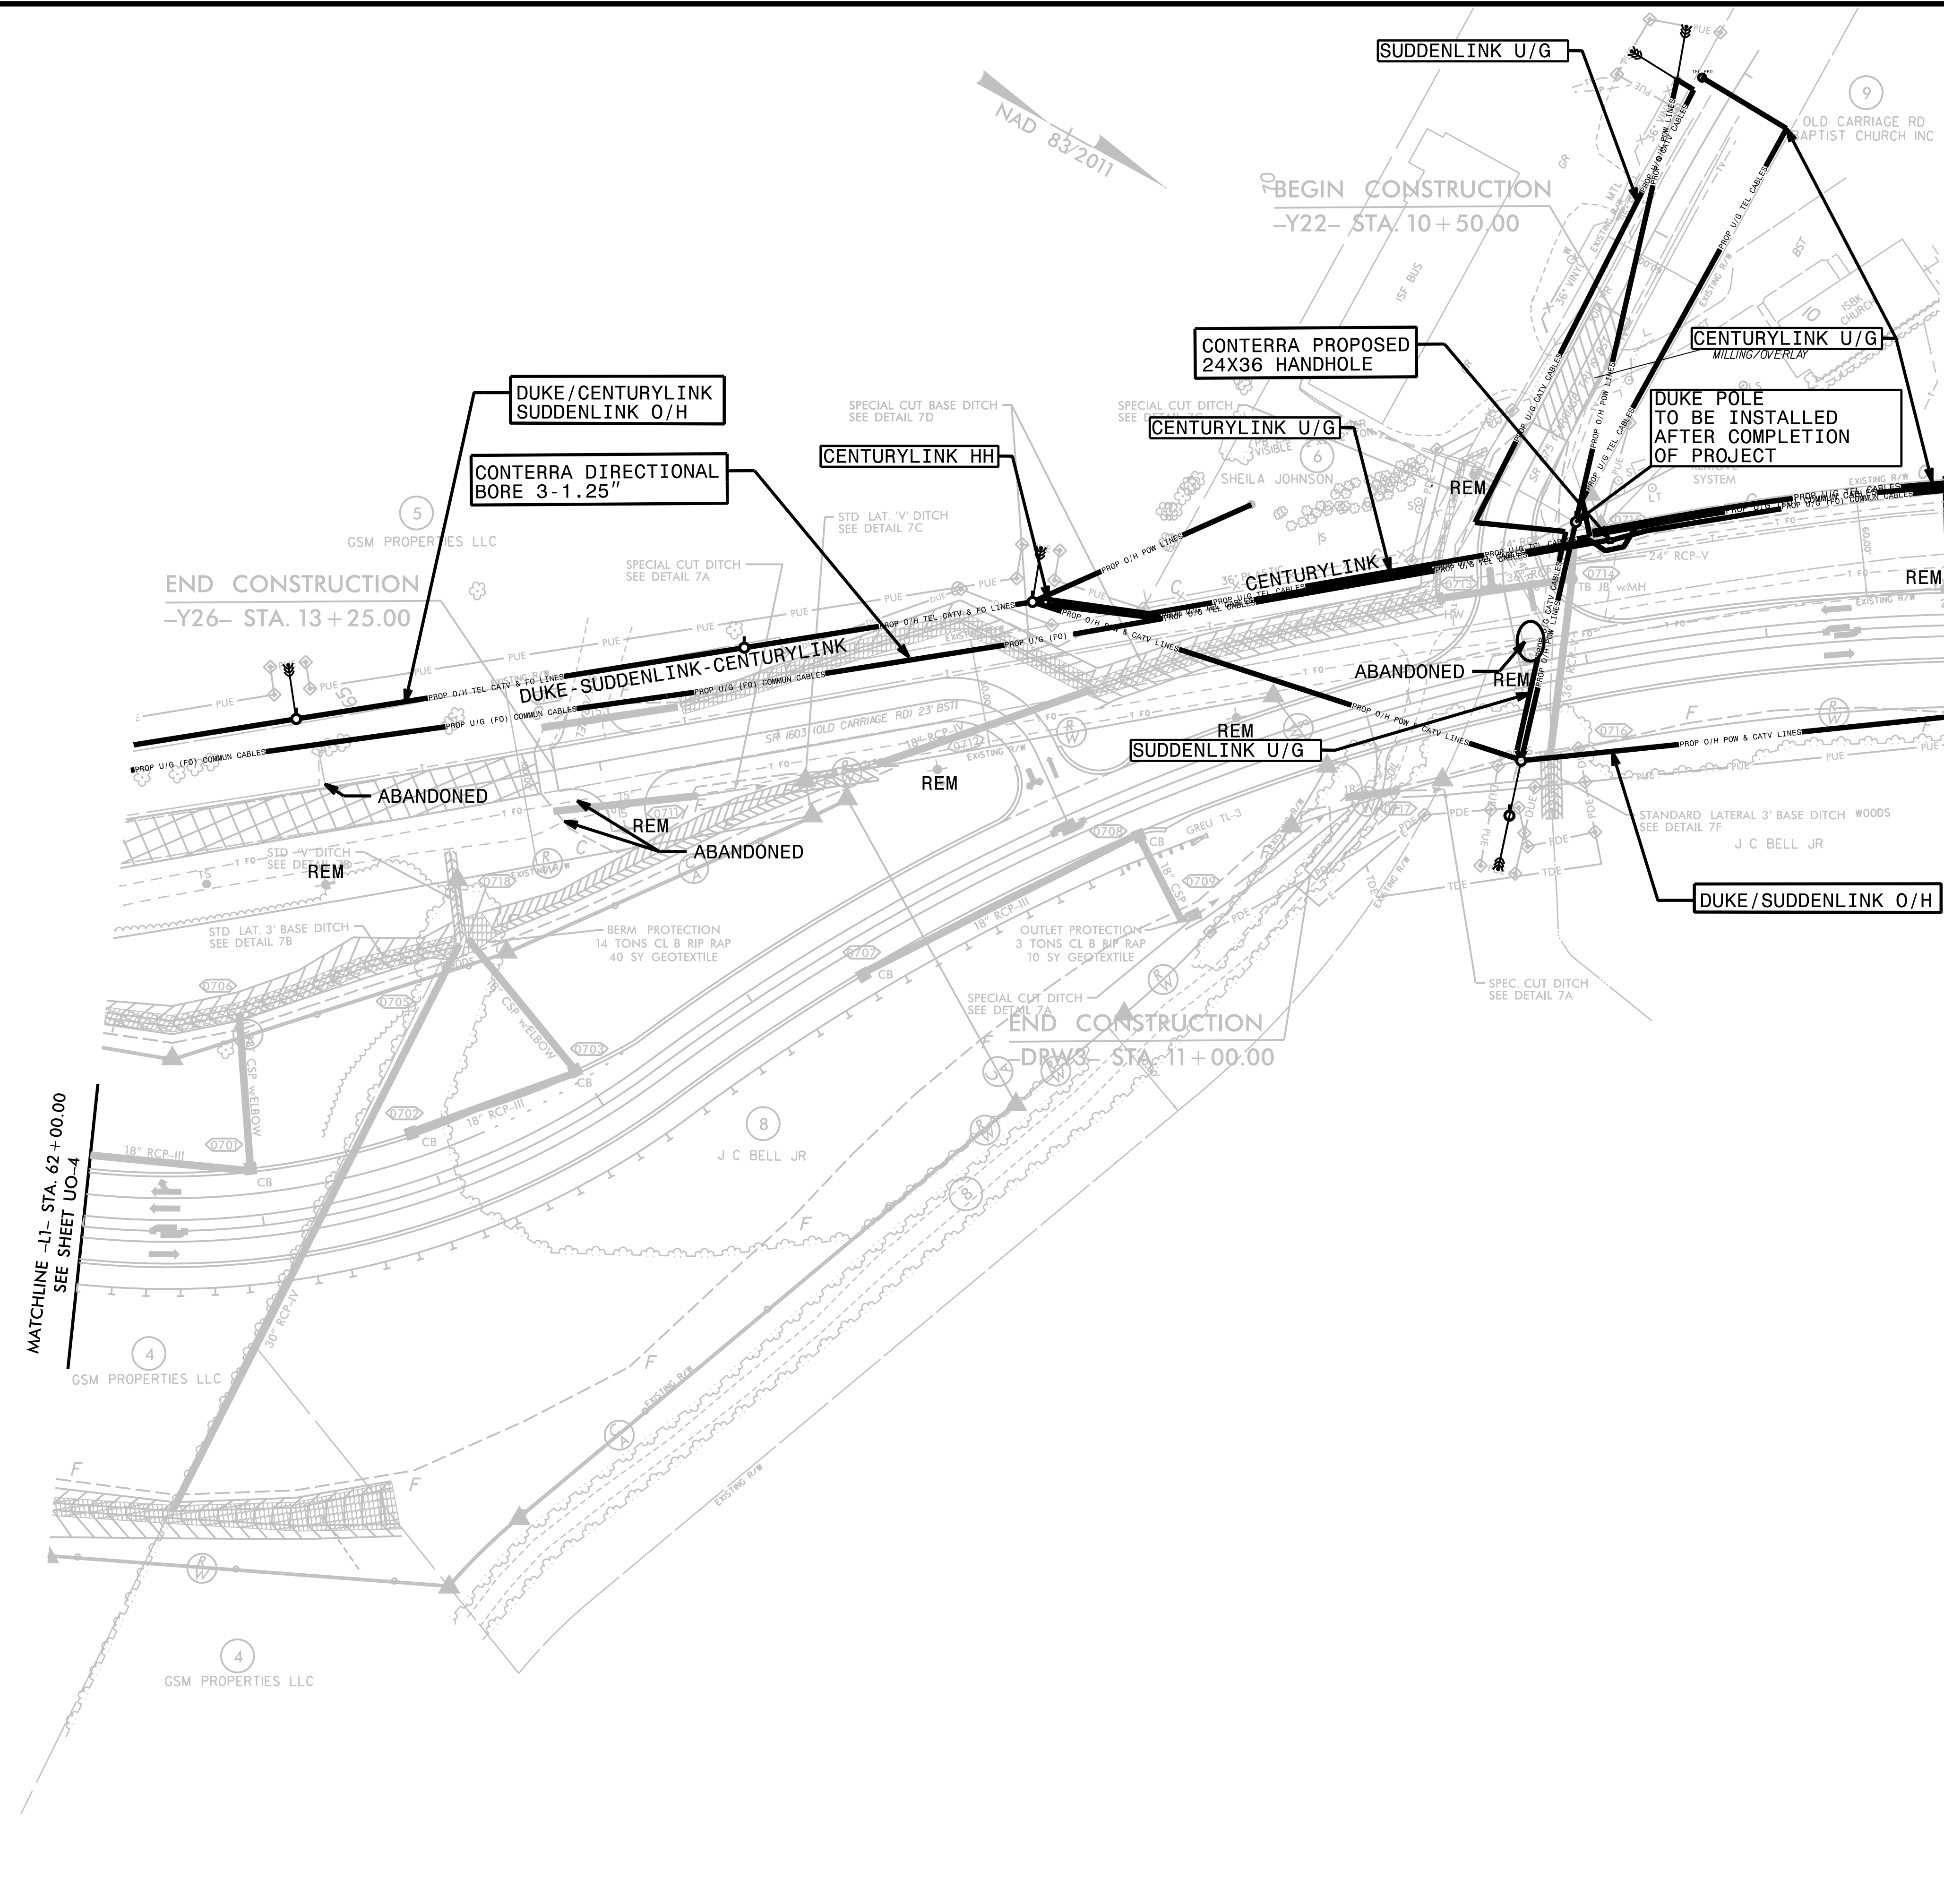


MATCHLINE -L1- STA. 62+00.00
SEE SHEET UO-4

MATCHLINE -L1- STA. 73+00.00
SEE SHEET UO-6

11
12
UTILITIES BY OTHERS

ALL PROPOSED UTILITY WORK SHOWN ON THIS SHEET WILL BE DONE BY OTHERS. NO PAYMENT WILL BE MADE TO THE CONTRACTOR FOR PROPOSED UTILITY WORK SHOWN ON THIS SHEET.

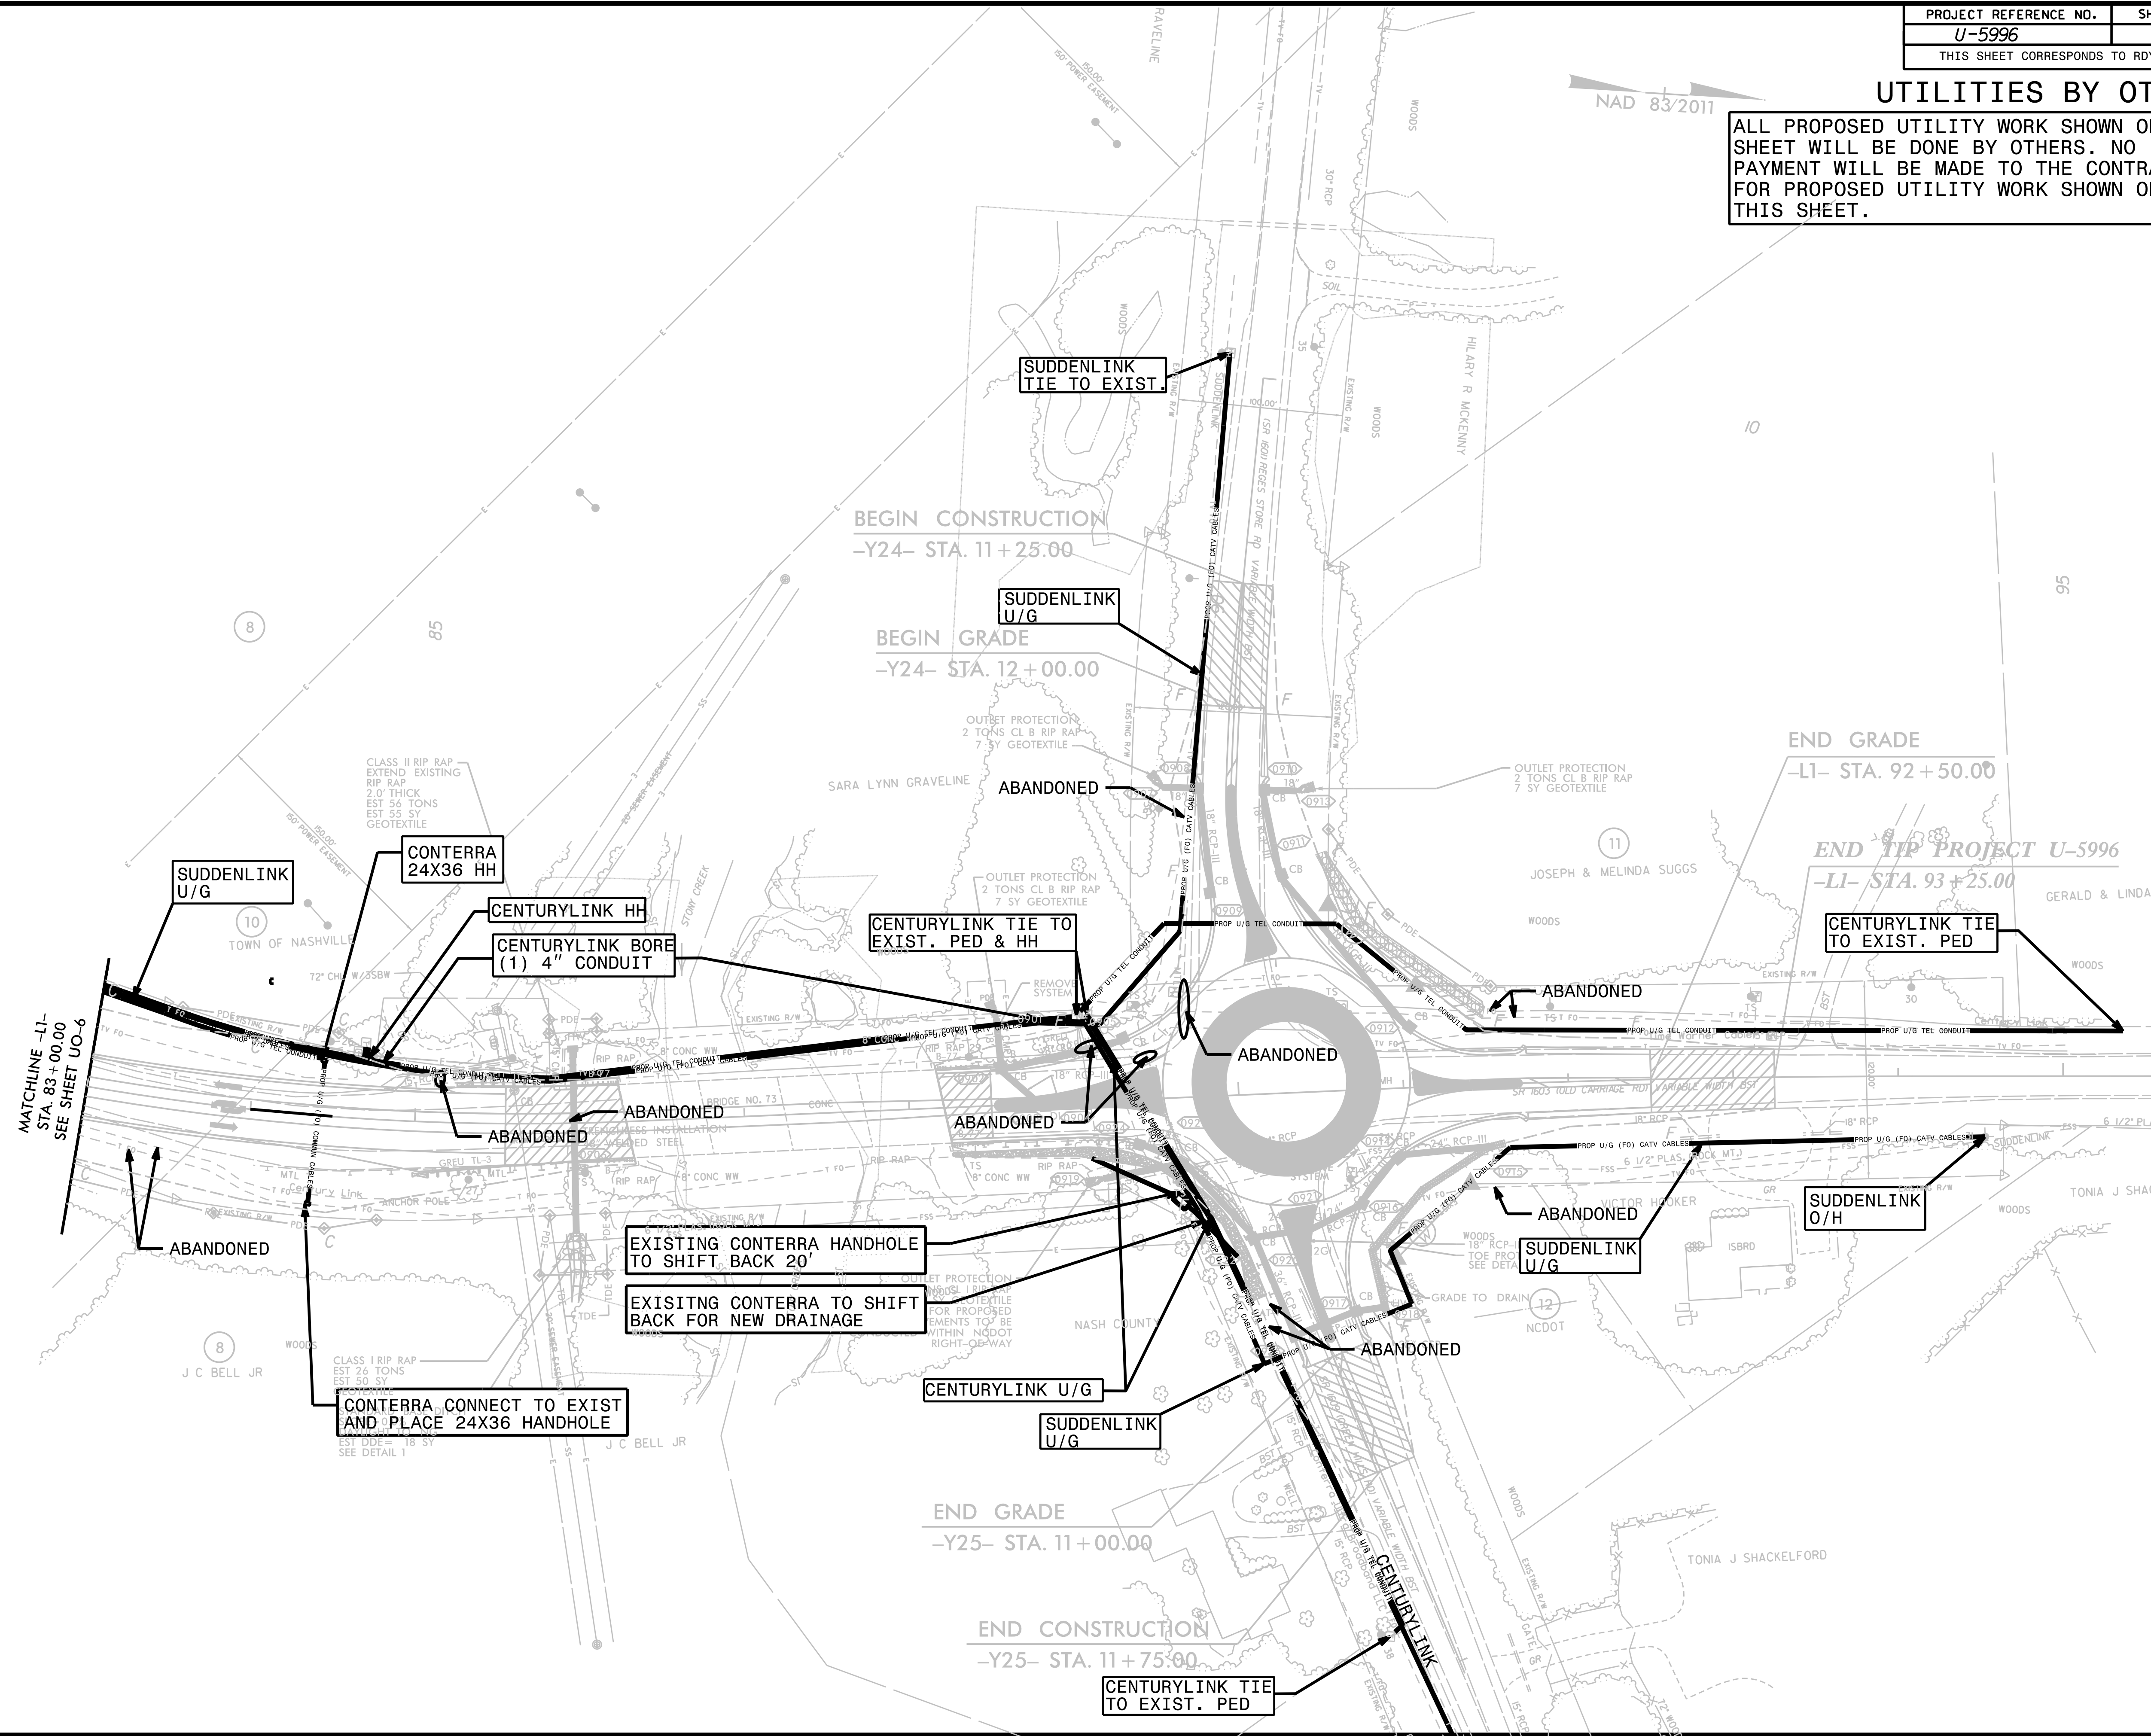

5/14/99