


STATE OF NORTH CAROLINA DIVISION OF HIGHWAYS

PROJECT I.D. NO. R-3300B	SHEET NO. Sig.M1
------------------------------------	----------------------------

STANDARD DRAWINGS FOR ALL METAL POLES

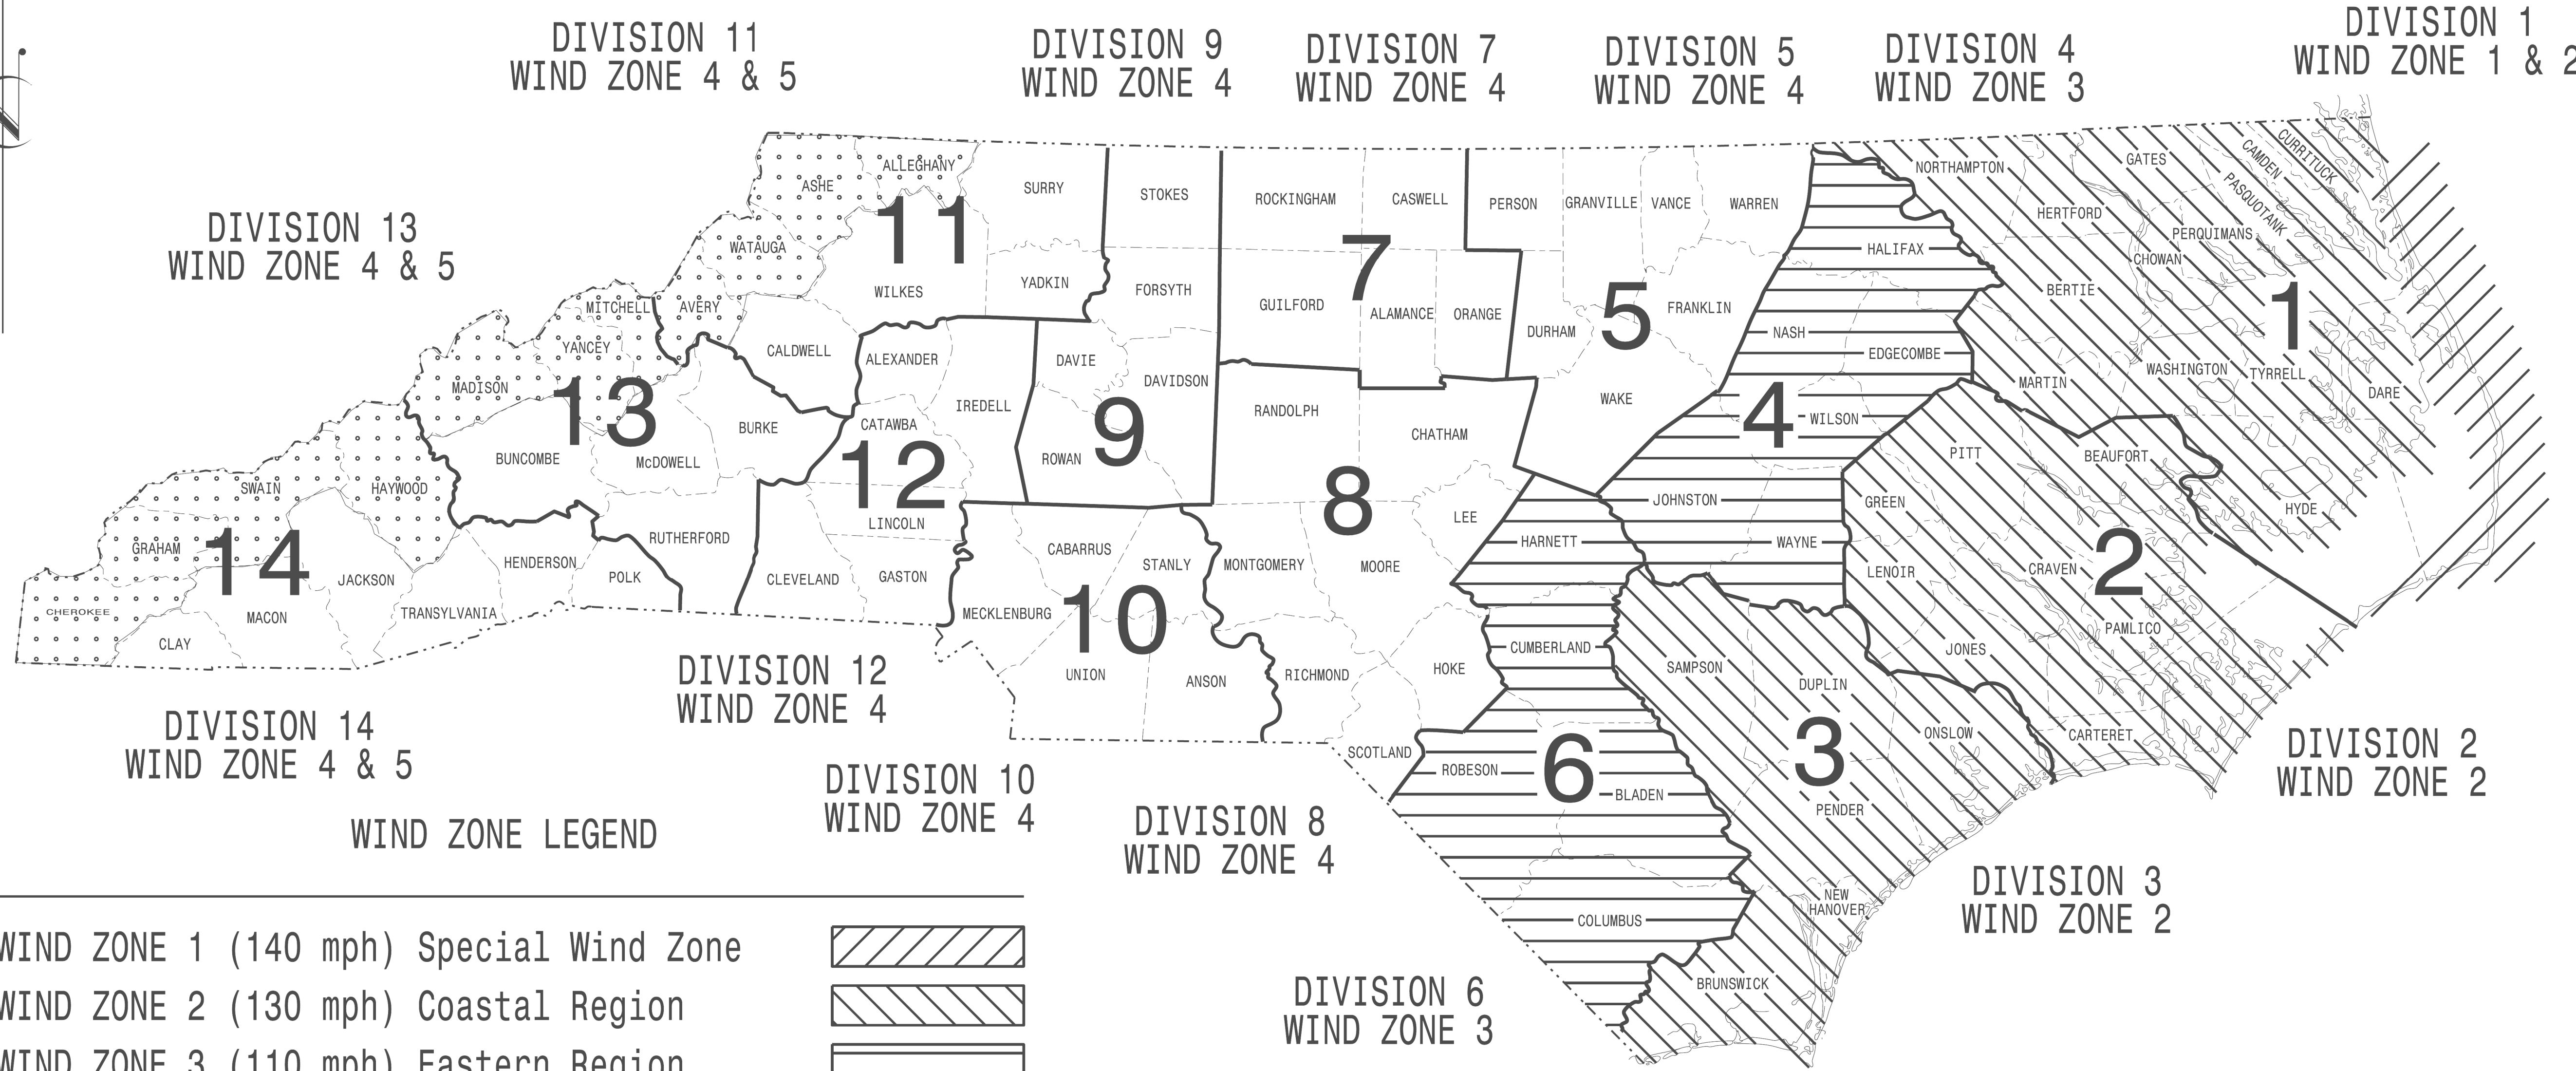

<https://connect.ncdot.gov/resources/safety/Pages/ITS-Design-Resources.aspx>

Prepared in the Offices of:

 750 N. Greenfield Pkwy.
 Garner, NC 27529

Designed in conformance with the latest 2015 Interim to the 6th Edition 2013
AASHTO
 Standard Specifications for Structural Supports for Highway Signs, Luminaires, and Traffic Signals

DRAWING NUMBER	DESCRIPTION
Sig. M 1	Statewide Wind Zone Map
Sig. M 2	Typical Fabrication Details-All Metal Poles
Sig. M 3	Typical Fabrication Details-Strain Poles
Sig. M 4	Typical Fabrication Details-Mast Arm Poles
Sig. M 5	Typical Fabrication Details-Mast Arm Connection
Sig. M 6	Typical Fabrication Details-Strain Pole Attachments
Sig. M 7	Construction Details-Foundations
Sig. M 8	Standard Strain Pole Foundation-All Soil Conditions

NC DOT CONTACTS:
MOBILITY AND SAFETY DIVISION - ITS AND SIGNALS UNIT

M.M. MCDIARMID, P.E. - STATE ITS AND SIGNALS ENGINEER
 J. P. GALLOWAY, P.E. - STATE SIGNALS ENGINEER
 D.C. SARKAR, P.E. - ITS AND SIGNALS SENIOR STRUCTURAL ENGINEER

SEAL

DocuSigned by:
 Debesh C. Sarkar
 10/11/2017
 DATE