
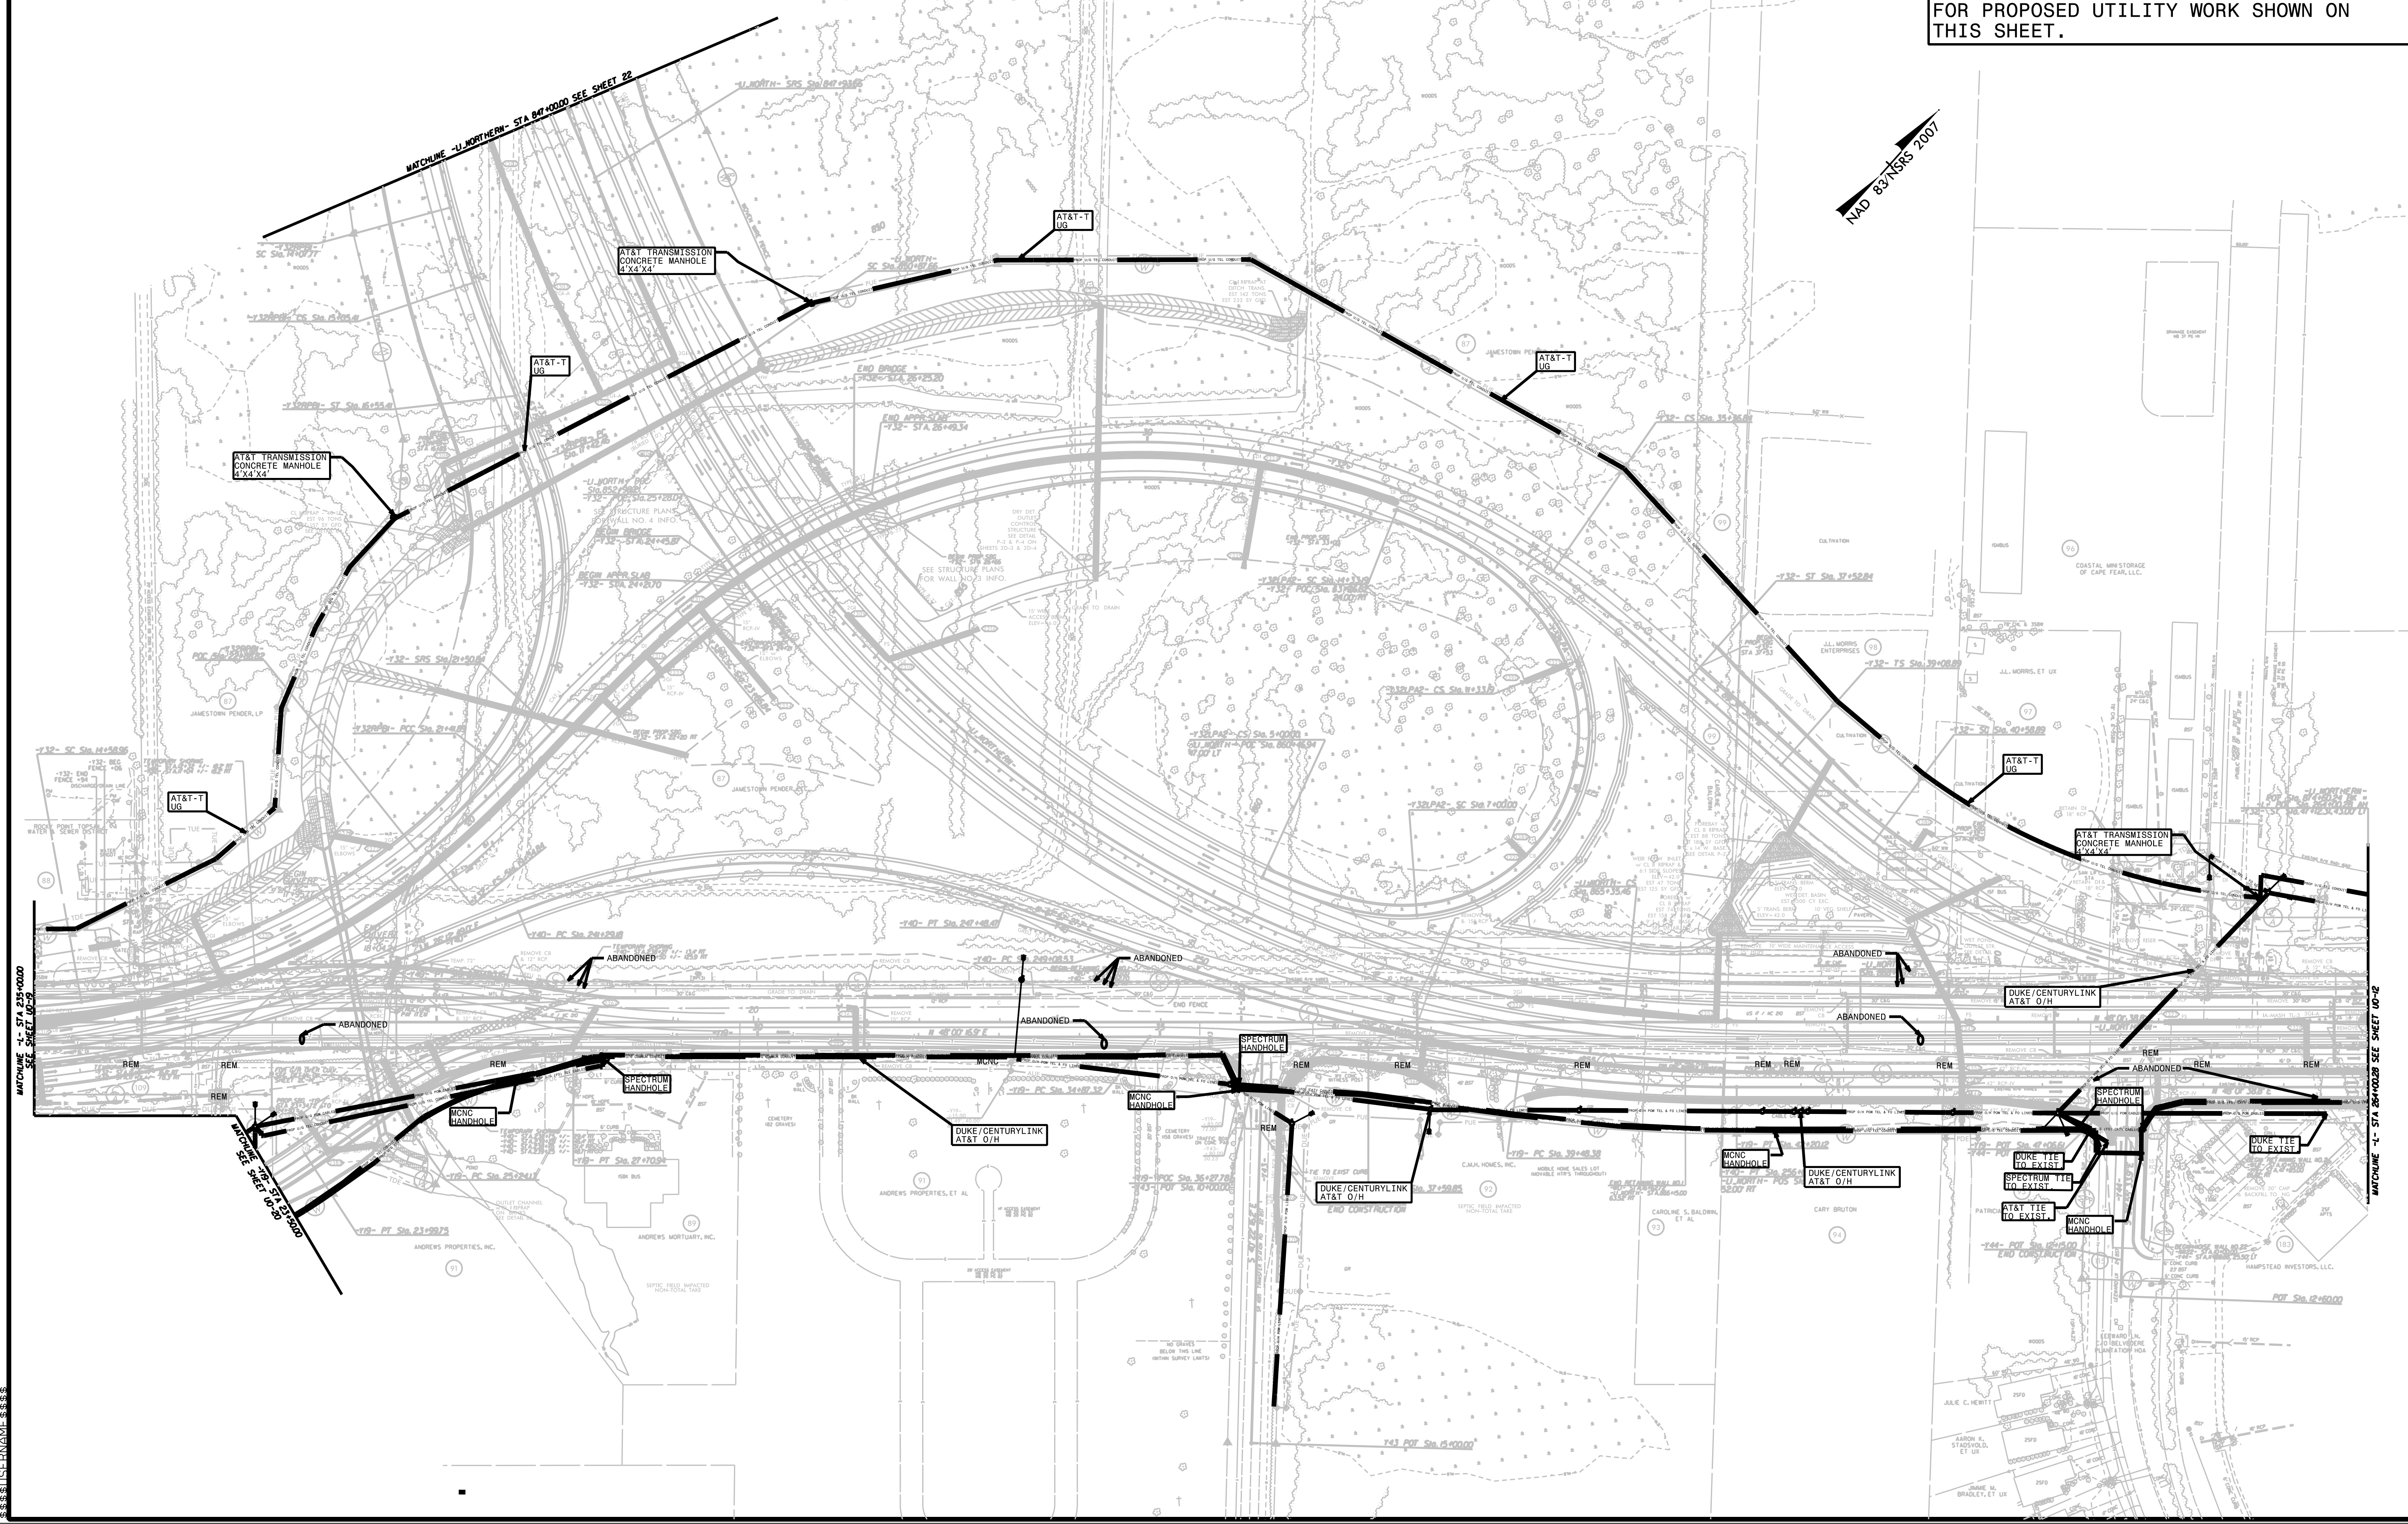


UTILITIES BY OTHERS

ALL PROPOSED UTILITY WORK SHOWN ON THIS SHEET WILL BE DONE BY OTHERS. NO PAYMENT WILL BE MADE TO THE CONTRACTOR FOR PROPOSED UTILITY WORK SHOWN ON THIS SHEET.

5/14/99

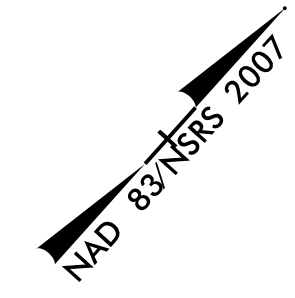






UTILITIES BY OTHERS

ALL PROPOSED UTILITY WORK SHOWN ON THIS SHEET WILL BE DONE BY OTHERS. NO PAYMENT WILL BE MADE TO THE CONTRACTOR FOR PROPOSED UTILITY WORK SHOWN ON THIS SHEET.

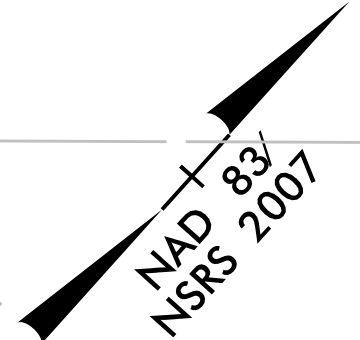

STATE OF NORTH CAROLINA

STATE OF NORTH CAROLINA


STATE OF NORTH CAROLINA

REVISIONS
 03/15/2019 - RW REVISION: ADDED ROW, DUE, PUE & TDE ON PARCEL 183. ADDED ROW & PUE ON PARCEL 184. - STANTEC

5/14/99

MATCHLINE -L- STA 264+00.28 SEE SHEET UO-11

MATCHLINE -L- STA 276+00.00 SEE SHEET UO-13


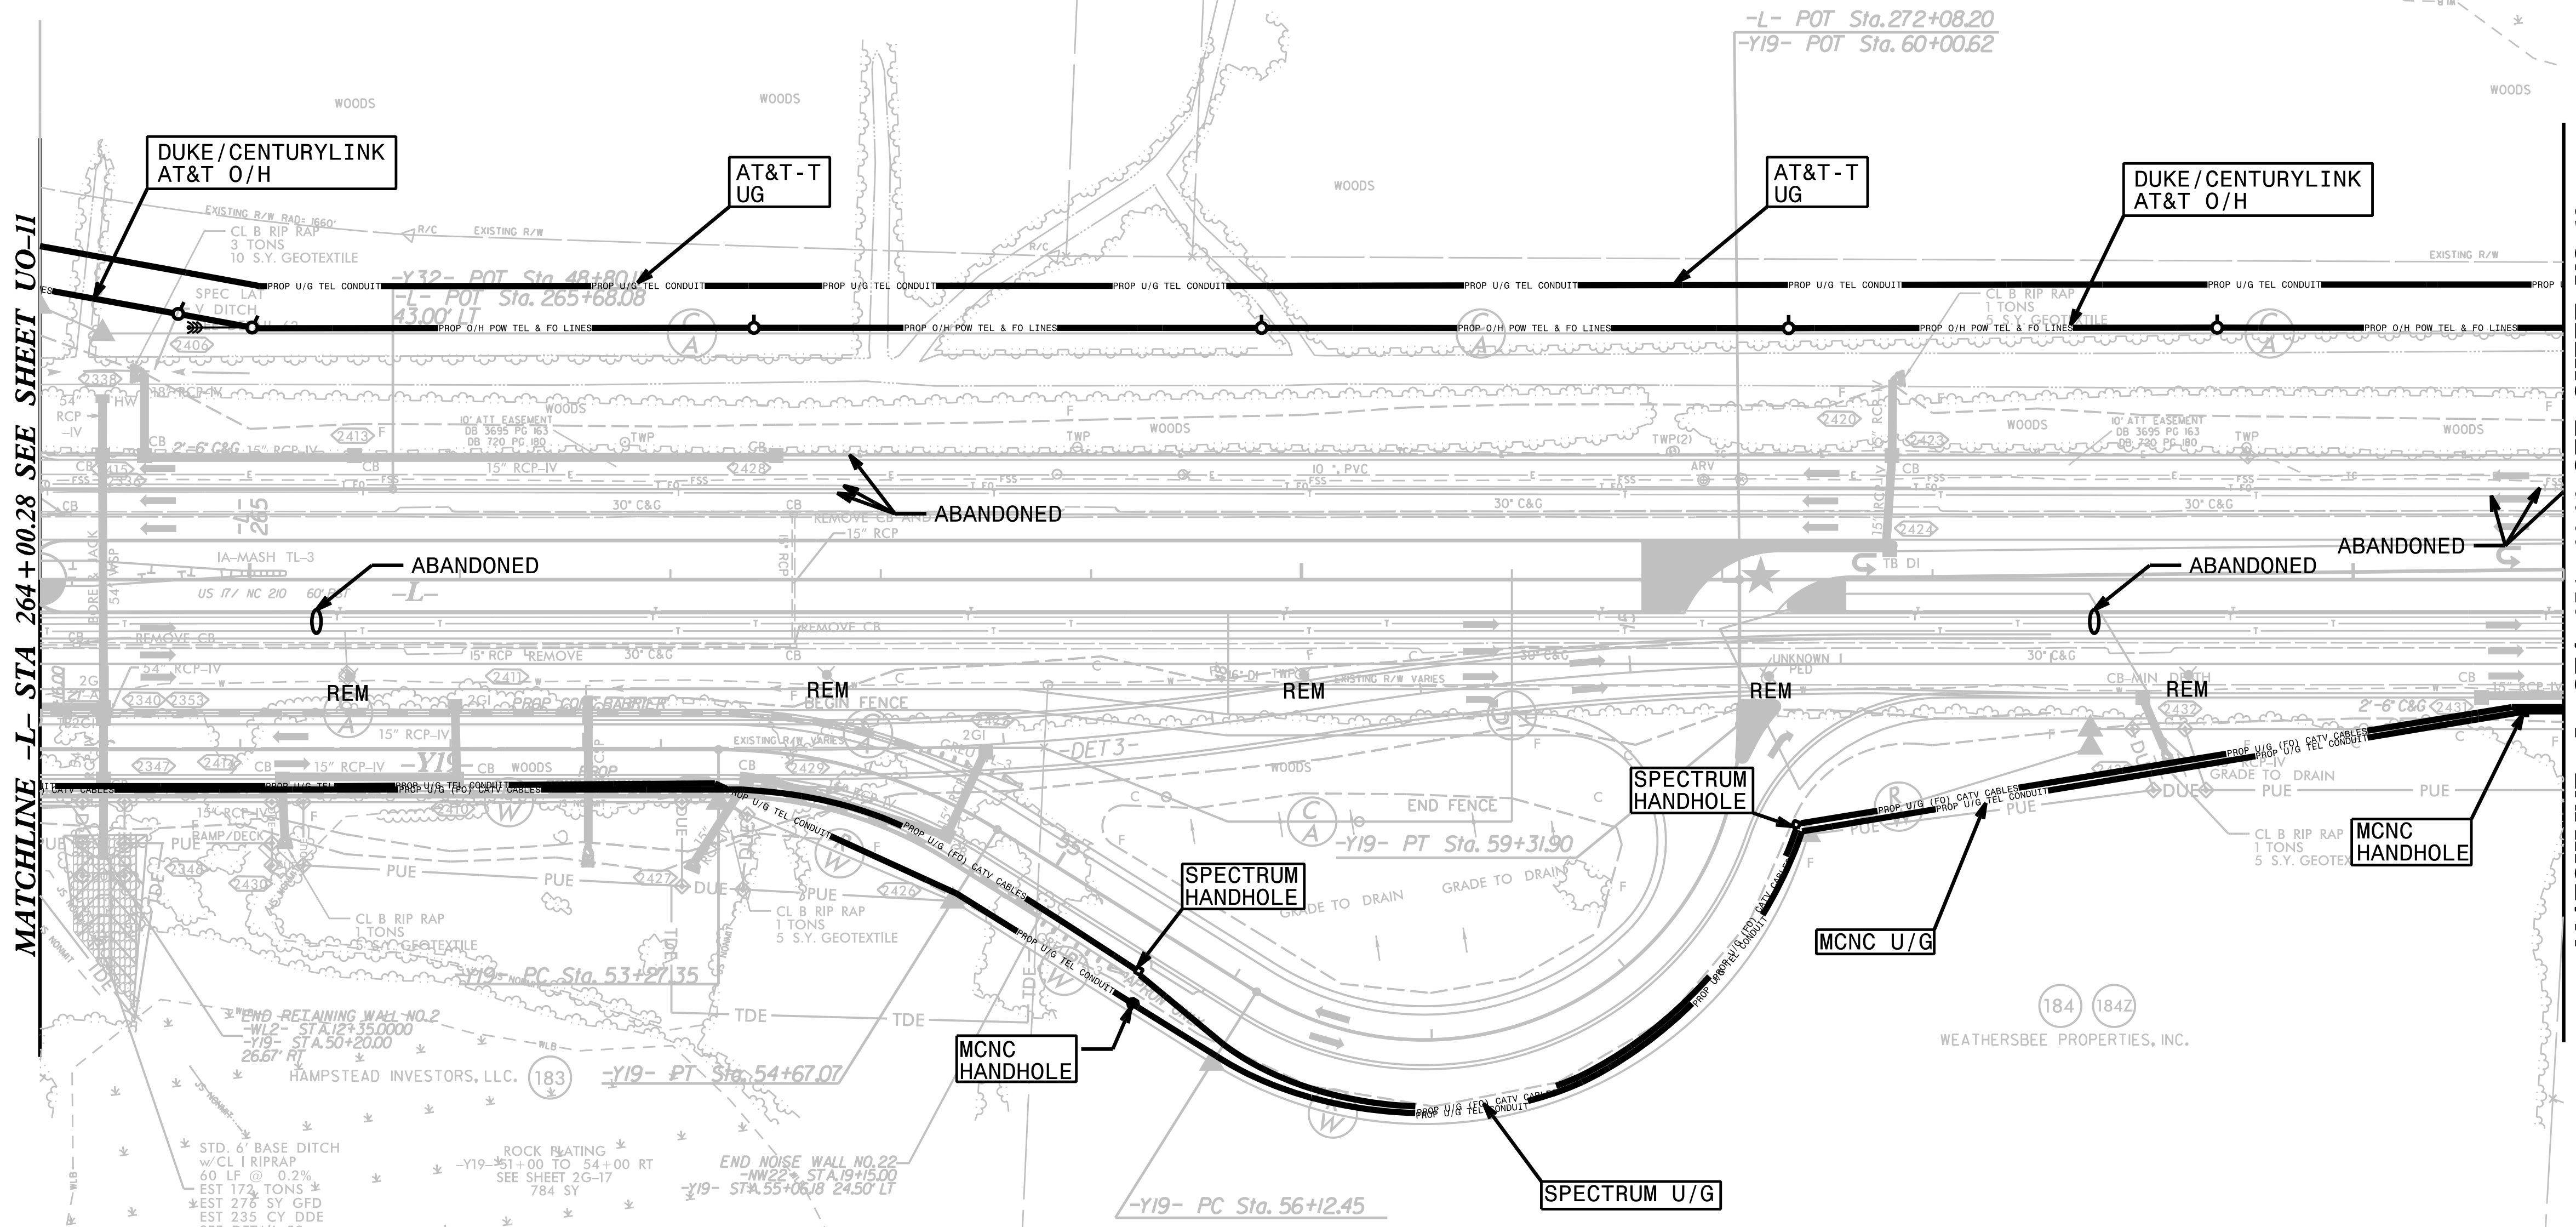


PROPOSED SIGNAL
 ROW STATION & OFFSET LABELS REFERENCED FROM
 -L- UNLESS NOTED OTHERWISE
 SEE SHEET 2B-12 FOR INTERSECTION DETAILS
 SEE SHEET 2D-1 FOR DRAINAGE DITCH DETAILS
 SEE SHEET 46 FOR -L- PROFILE
 SEE SHEET 51 FOR -Y19- PROFILE

184 184Z
WEATHERSBEE PROPERTIES, INC.

UTILITIES BY OTHERS

ALL PROPOSED UTILITY WORK SHOWN ON THIS SHEET WILL BE DONE BY OTHERS. NO PAYMENT WILL BE MADE TO THE CONTRACTOR FOR PROPOSED UTILITY WORK SHOWN ON THIS SHEET.

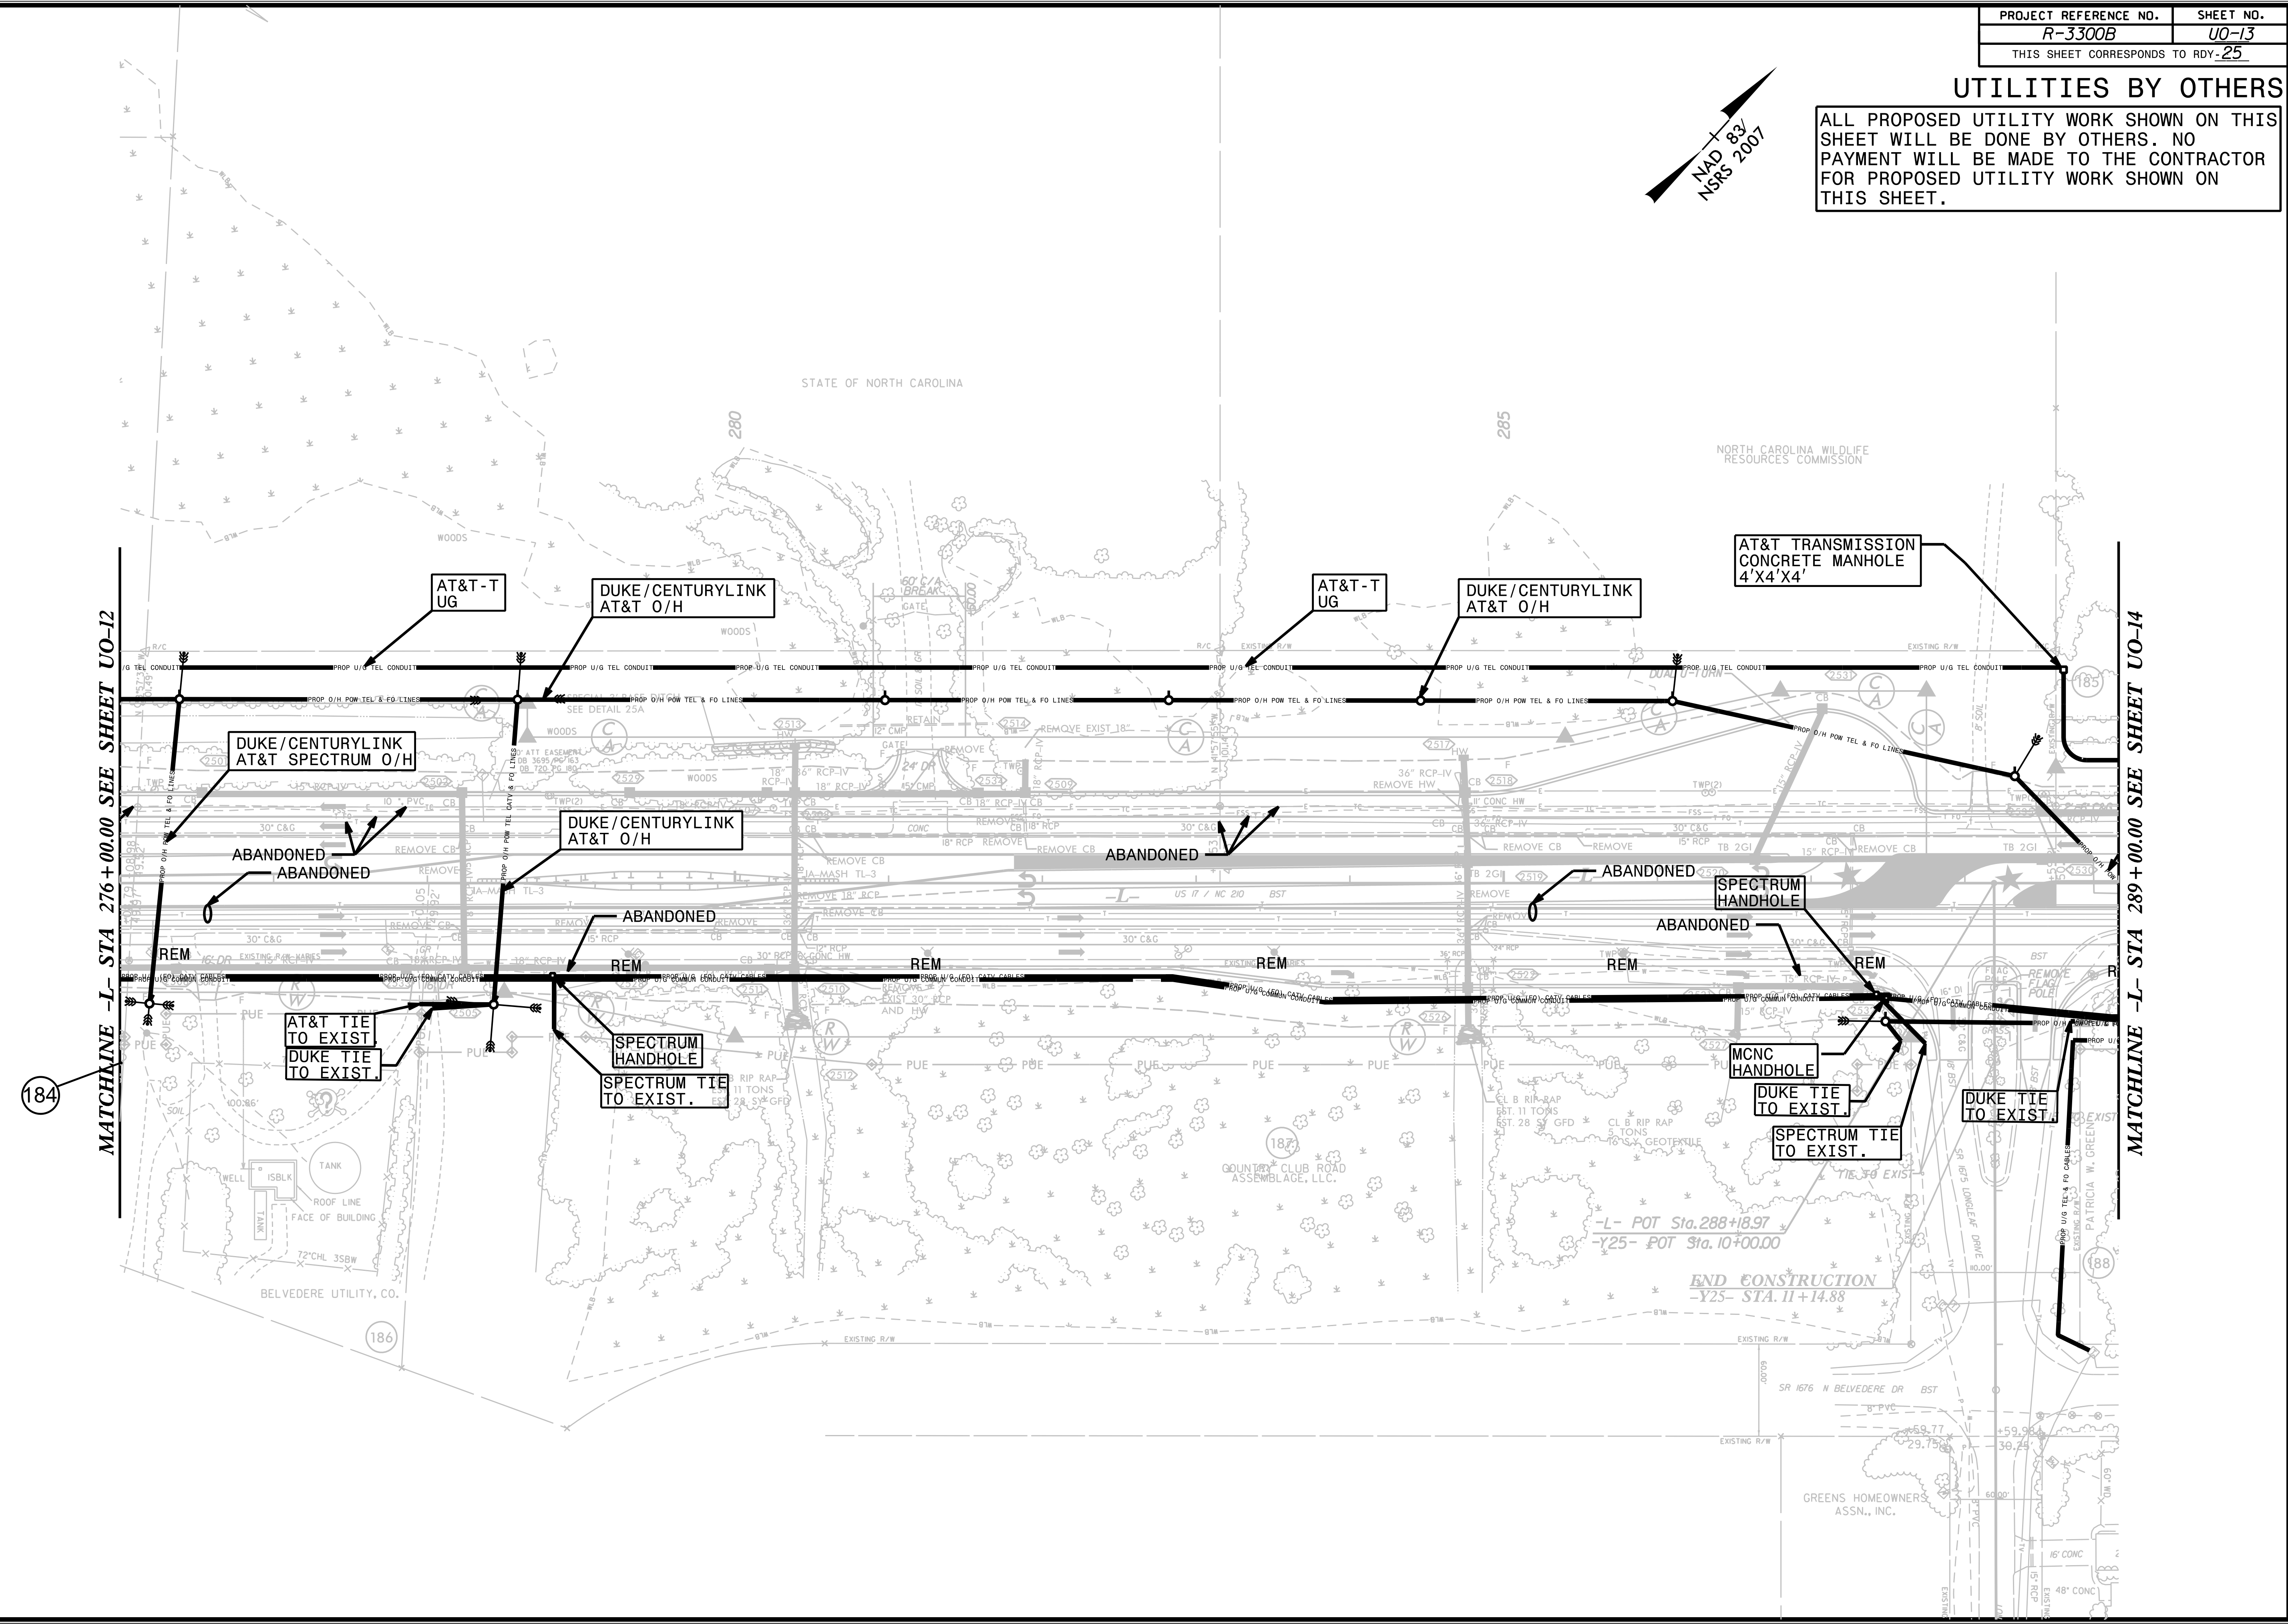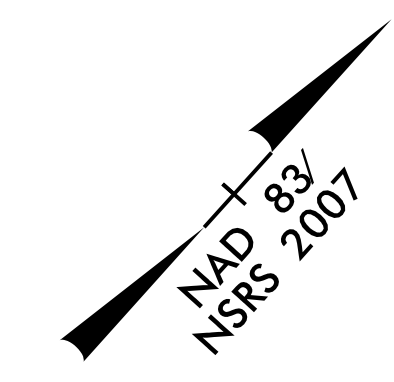



UTILITIES BY OTHERS


ALL PROPOSED UTILITY WORK SHOWN ON THIS SHEET WILL BE DONE BY OTHERS. NO PAYMENT WILL BE MADE TO THE CONTRACTOR FOR PROPOSED UTILITY WORK SHOWN ON THIS SHEET.


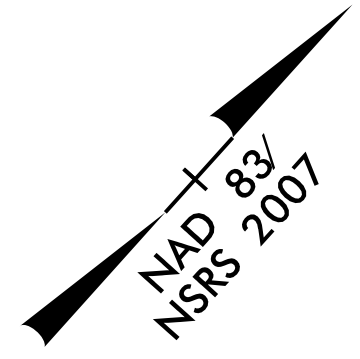

MATCHLINE -L- STA 289+00.00 SEE SHEET UO-13



MATCHLINE -L- STA 301+00.00 SEE SHEET UO-15

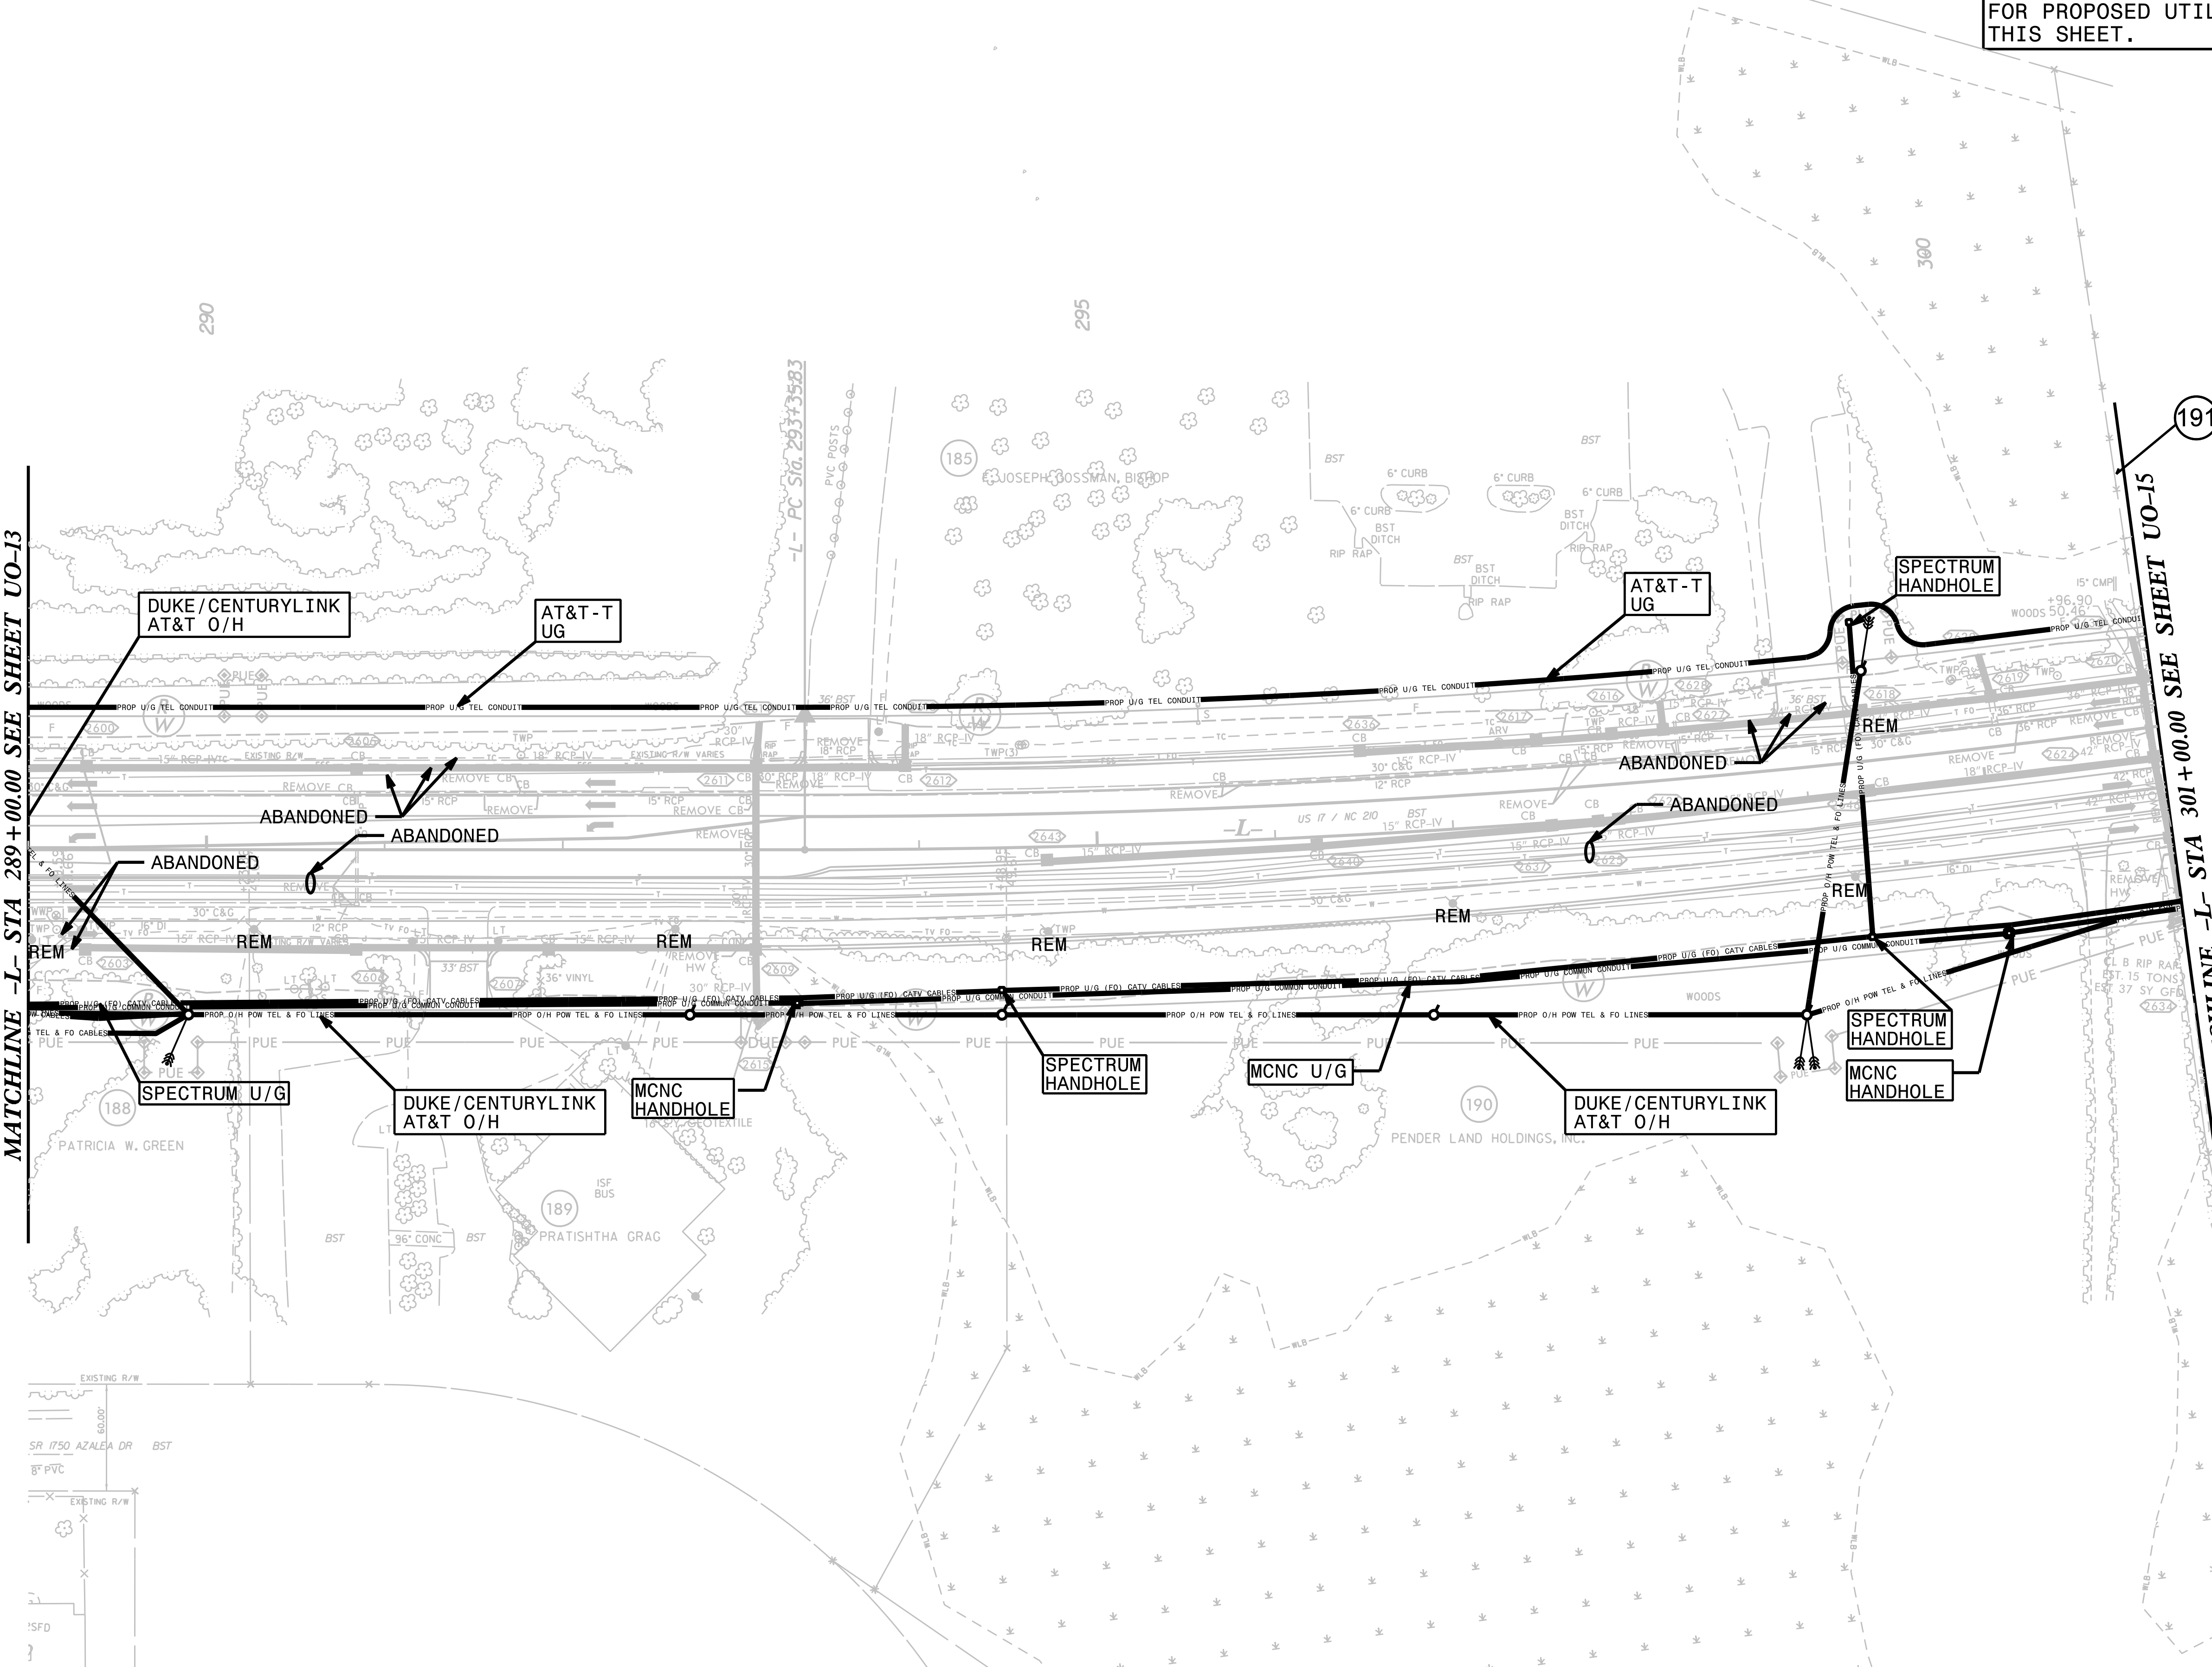

UTILITIES BY OTHERS

ALL PROPOSED UTILITY WORK SHOWN ON THIS SHEET WILL BE DONE BY OTHERS. NO PAYMENT WILL BE MADE TO THE CONTRACTOR FOR PROPOSED UTILITY WORK SHOWN ON THIS SHEET.

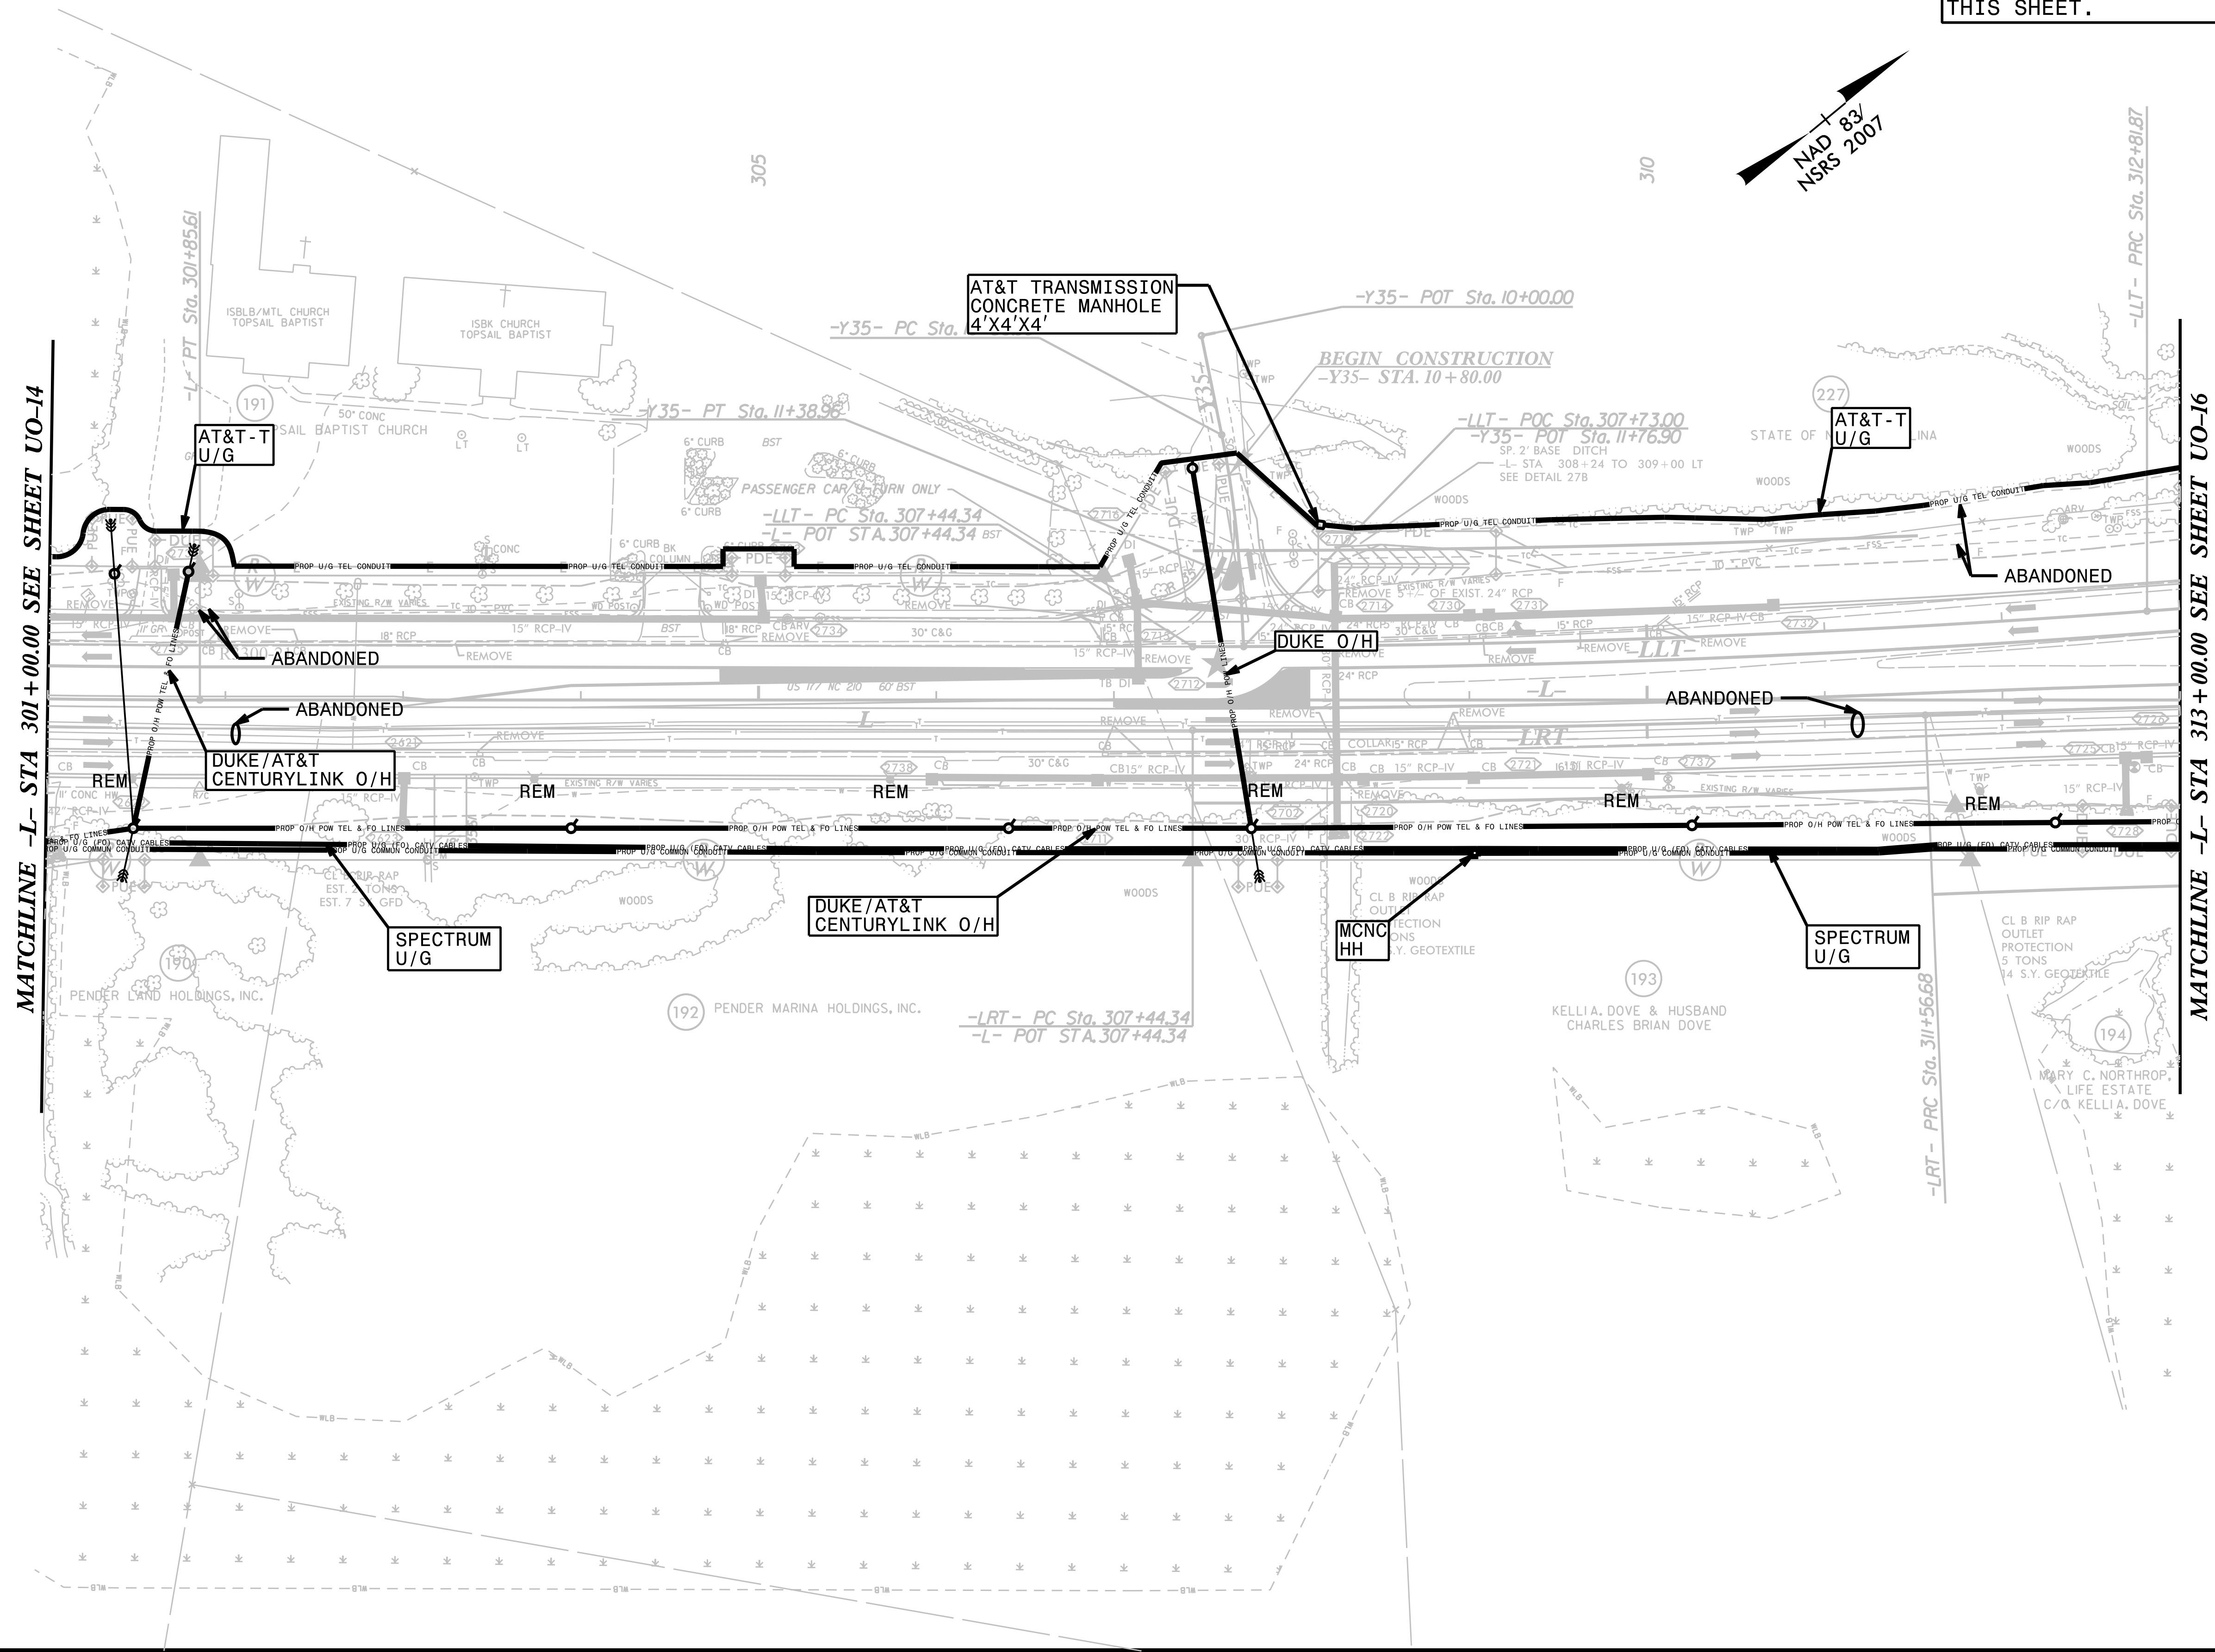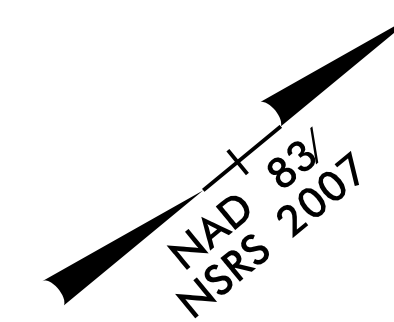

MATCHLINE -L- STA 301+00.00 SEE SHEET UO-14

MATCHLINE -L- STA 313+00.00 SEE SHEET UO-16


REVISIONS

11/28/2018 - RW REVISION: ADDED PARCEL NUMBER 227. - STANTEC

5/14/99
 C:\PROJECTS\3300B\U0\U0-15.dwg
 11/28/2018 10:58:11 AM
 STANTEC

UTILITIES BY OTHERS


ALL PROPOSED UTILITY WORK SHOWN ON THIS SHEET WILL BE DONE BY OTHERS. NO PAYMENT WILL BE MADE TO THE CONTRACTOR FOR PROPOSED UTILITY WORK SHOWN ON THIS SHEET.

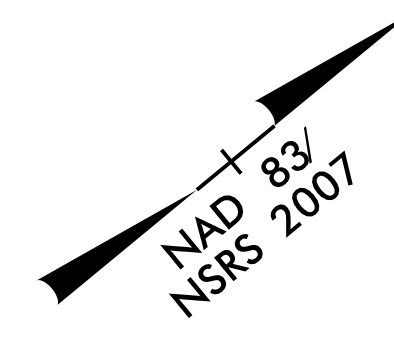

5/14/99

REVISIONS



11/28/2018 - RW	REVISION: ADDED PARCEL NUMBER 227. - STANTEC
10/31/2019 - RW	REVISION: REVISED PUE AND DUE ON PARCEL NO. 196. - STANTEC

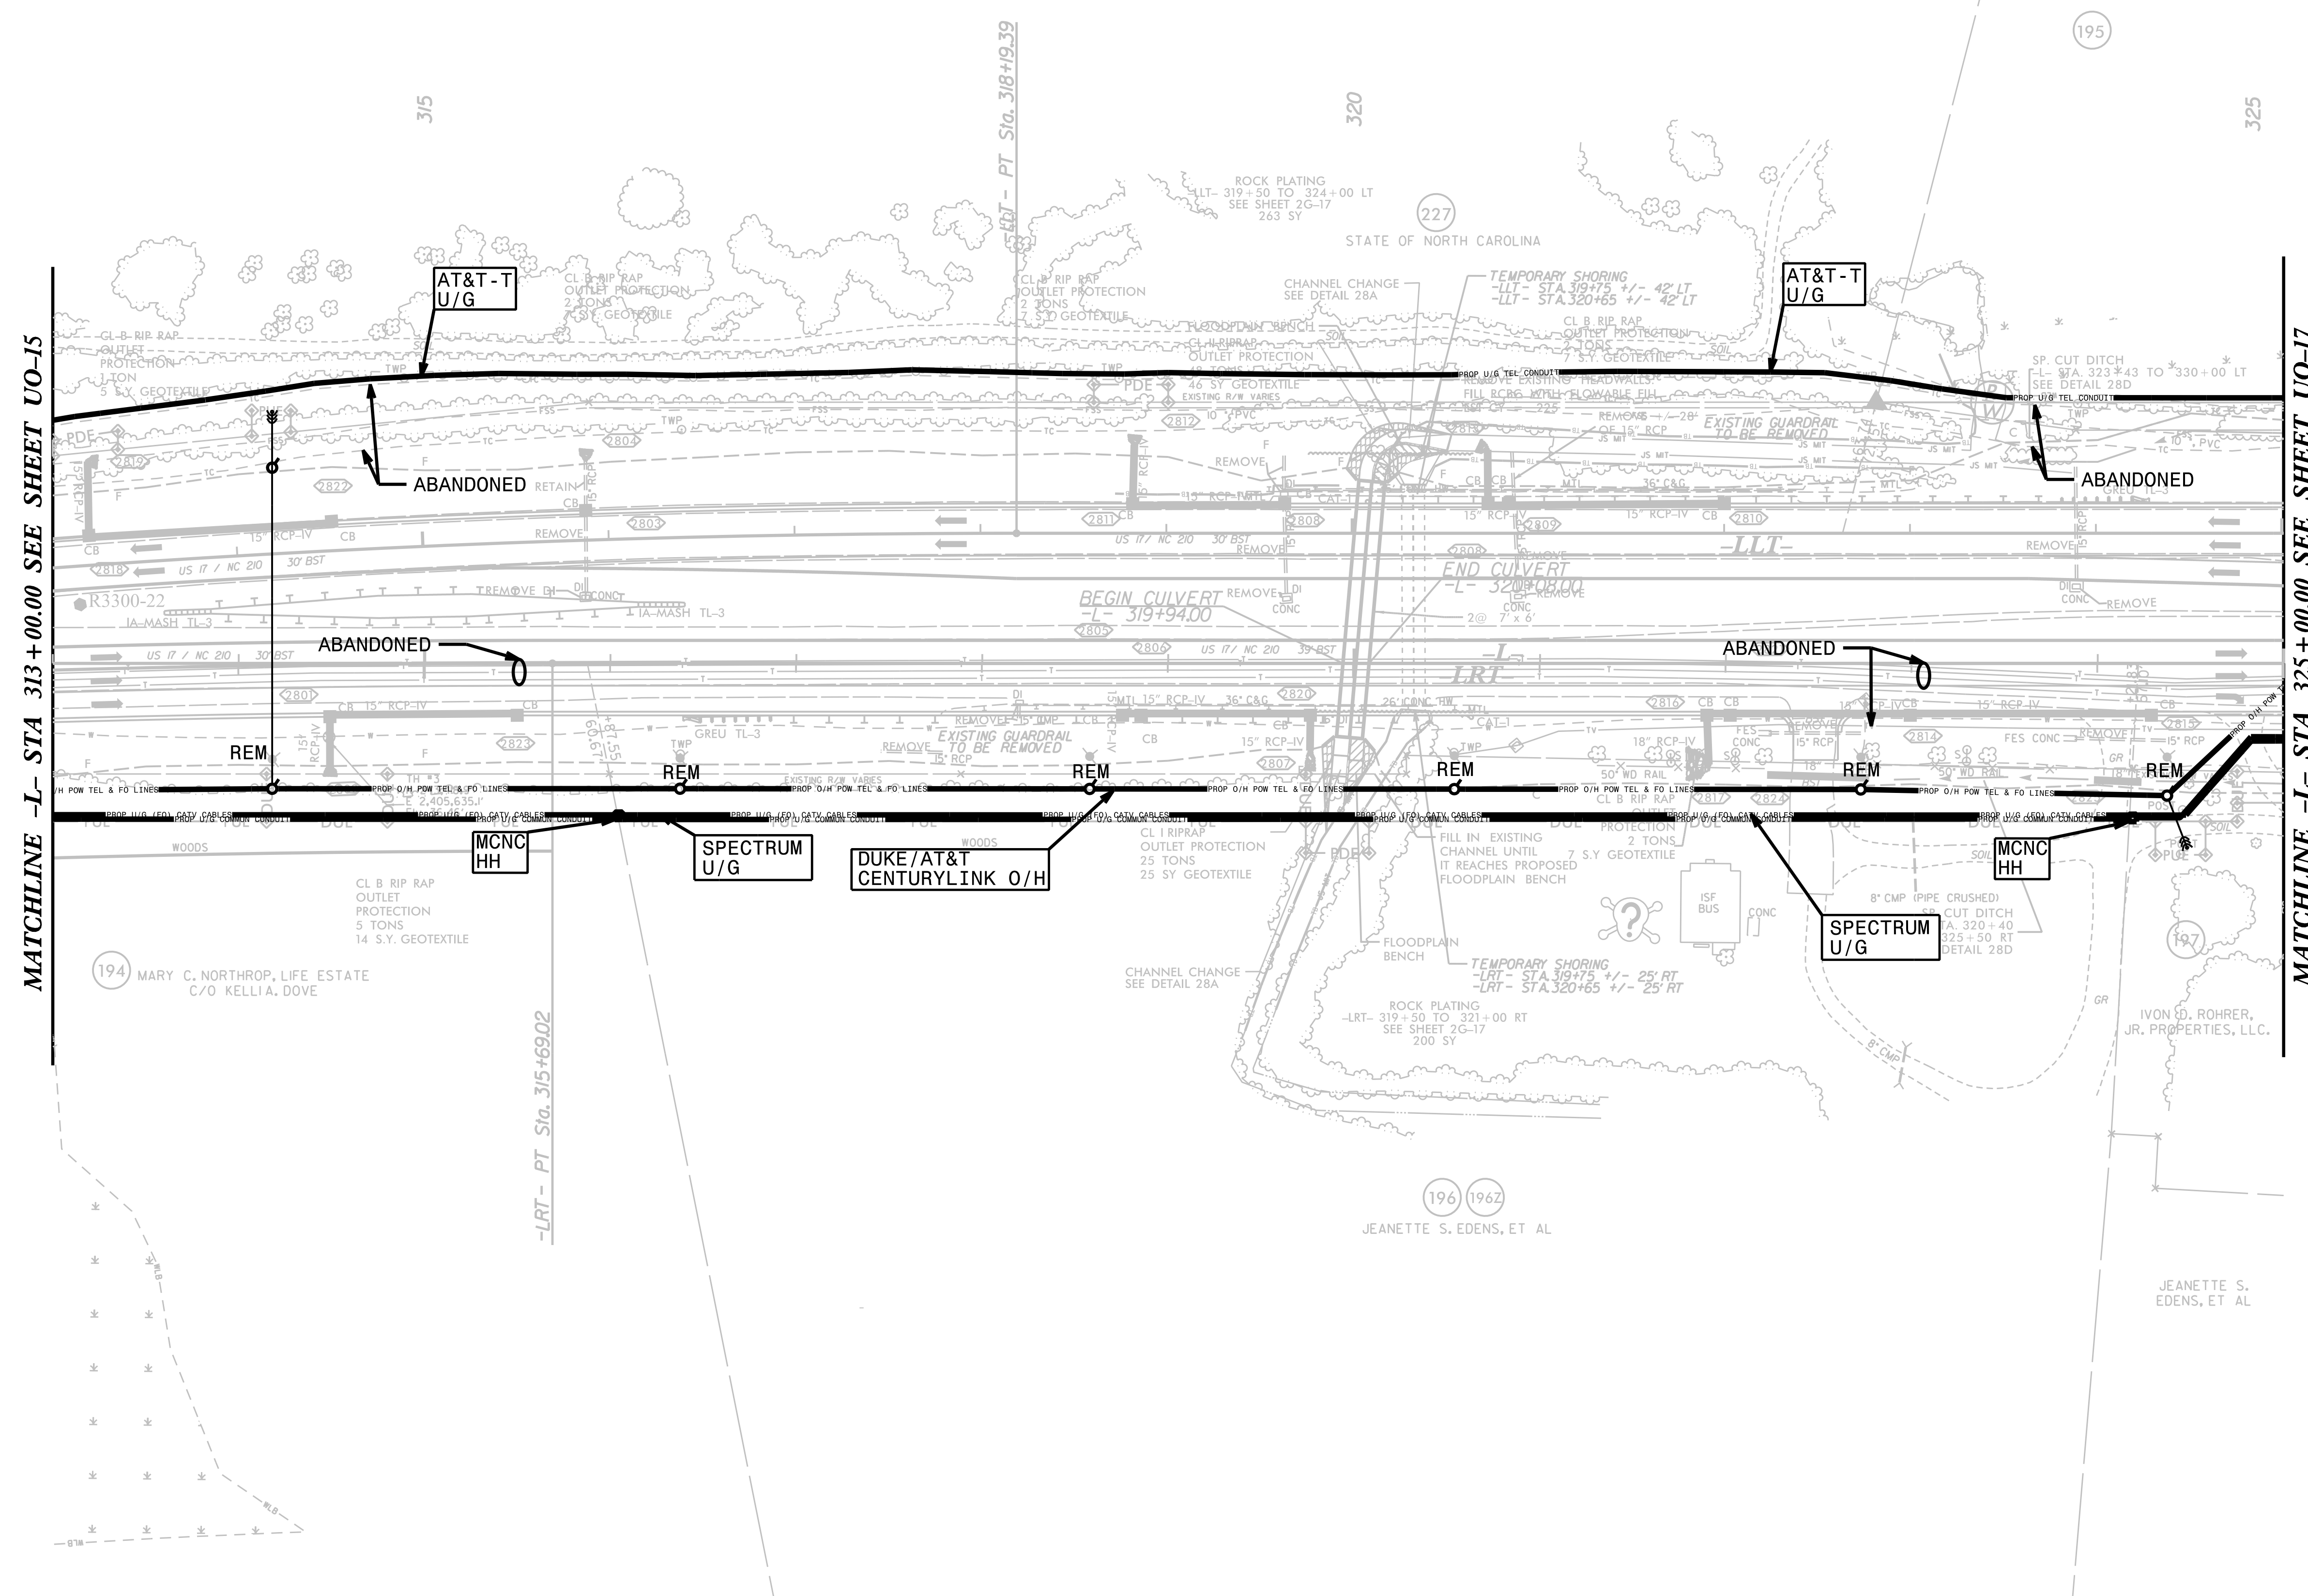

PROJECT REFERENCE NO. R-3300B	SHEET NO. U0-17
THIS SHEET CORRESPONDS TO RDY-29	

UTILITIES BY OTHERS

ALL PROPOSED UTILITY WORK SHOWN ON THIS SHEET WILL BE DONE BY OTHERS. NO PAYMENT WILL BE MADE TO THE CONTRACTOR FOR PROPOSED UTILITY WORK SHOWN ON THIS SHEET.

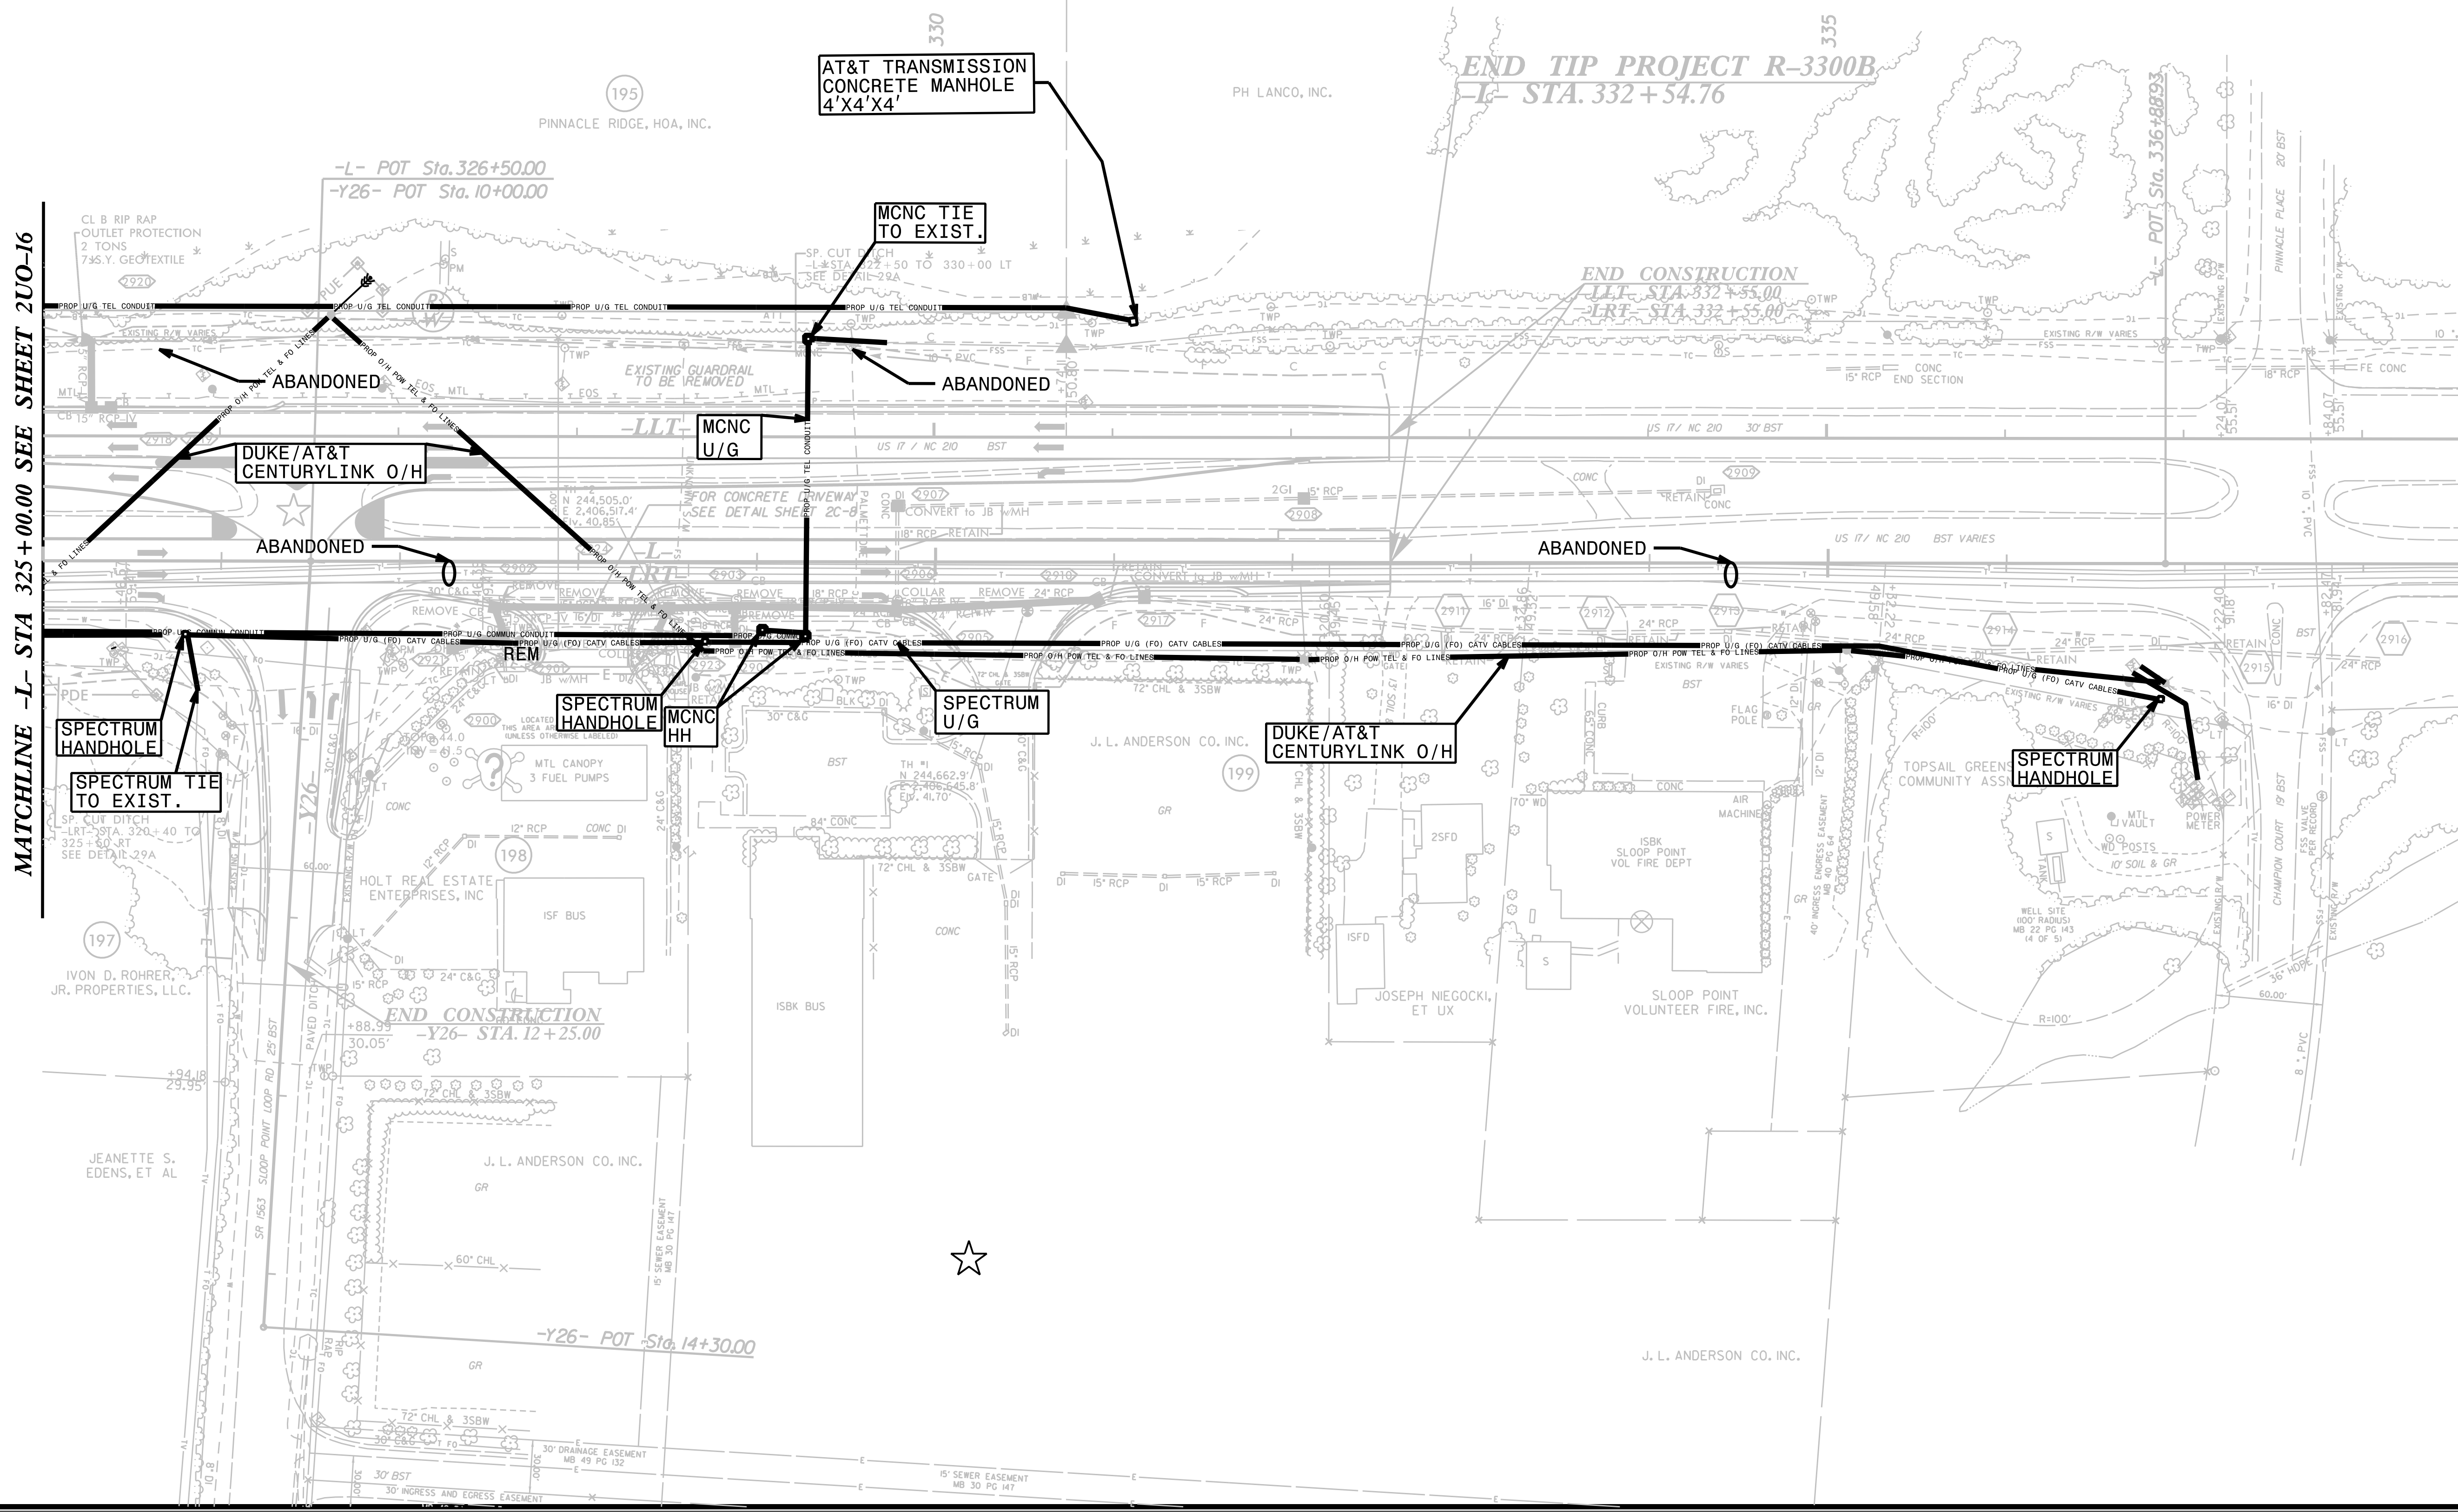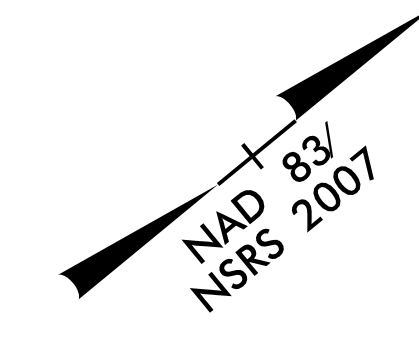


MATCHLINE -L- STA 325 + 00.00 SEE SHEET 2UO-16

REVISIONS
11/28/2018 - RW REVISION: ADDED "DO NOT DISTURB" NOTES FOR THE PUMP HOUSE, LIGHT, FUEL PUMP & TIRE AIR STATION ON PARCEL 198. - STANTEC

5/14/2009
UTILITIES BY OTHERS

ALL PROPOSED UTILITY WORK SHOWN ON THIS SHEET WILL BE DONE BY OTHERS. NO PAYMENT WILL BE MADE TO THE CONTRACTOR FOR PROPOSED UTILITY WORK SHOWN ON THIS SHEET.

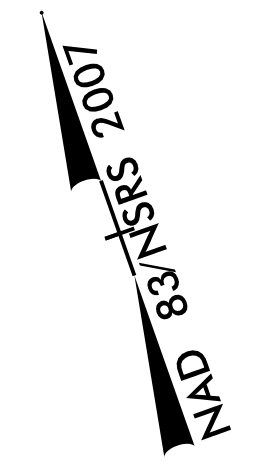

5/14/99

5/14/99

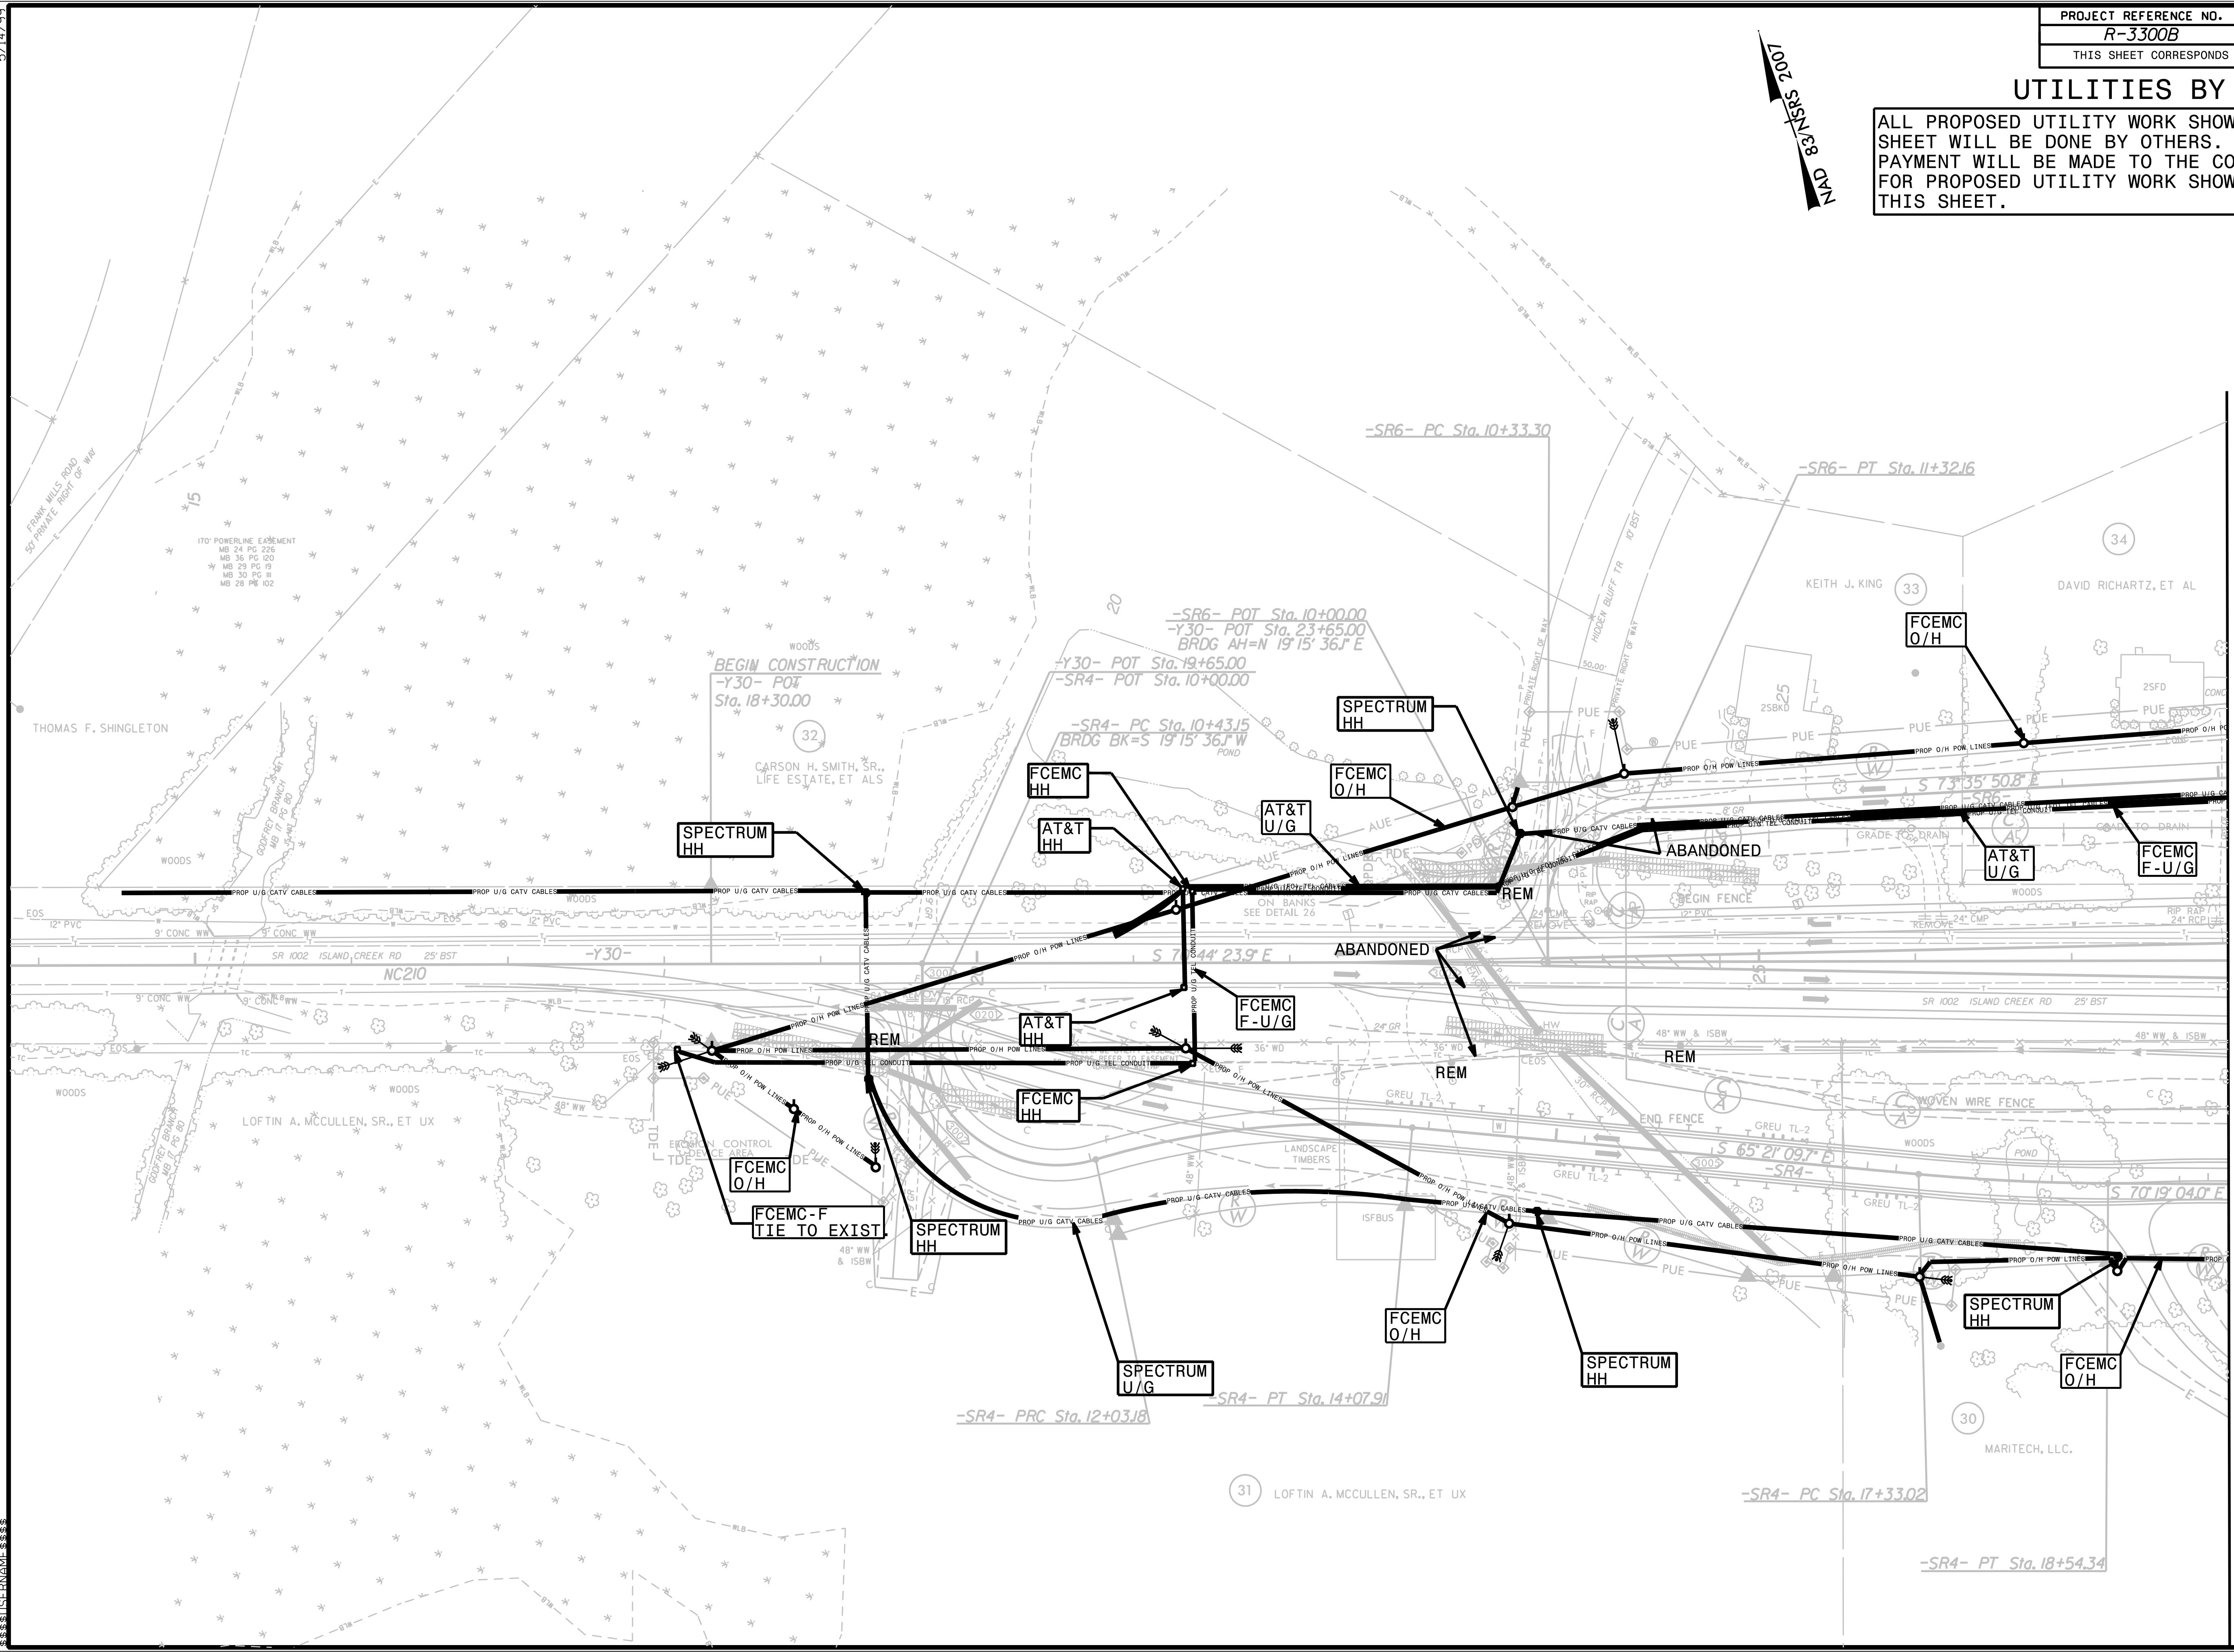



MATCHLINE -Y30- STA 28+00.00 SEE SHEET U0-2

PROJECT REFERENCE NO. R-3300B	SHEET NO. U0-19
THIS SHEET CORRESPONDS TO RDY- 31	

UTILITIES BY OTHERS

ALL PROPOSED UTILITY WORK SHOWN ON THIS SHEET WILL BE DONE BY OTHERS. NO PAYMENT WILL BE MADE TO THE CONTRACTOR FOR PROPOSED UTILITY WORK SHOWN ON THIS SHEET.

MATCHLINE -Y30- STA 47+00.00 SEE SHEET U0-2

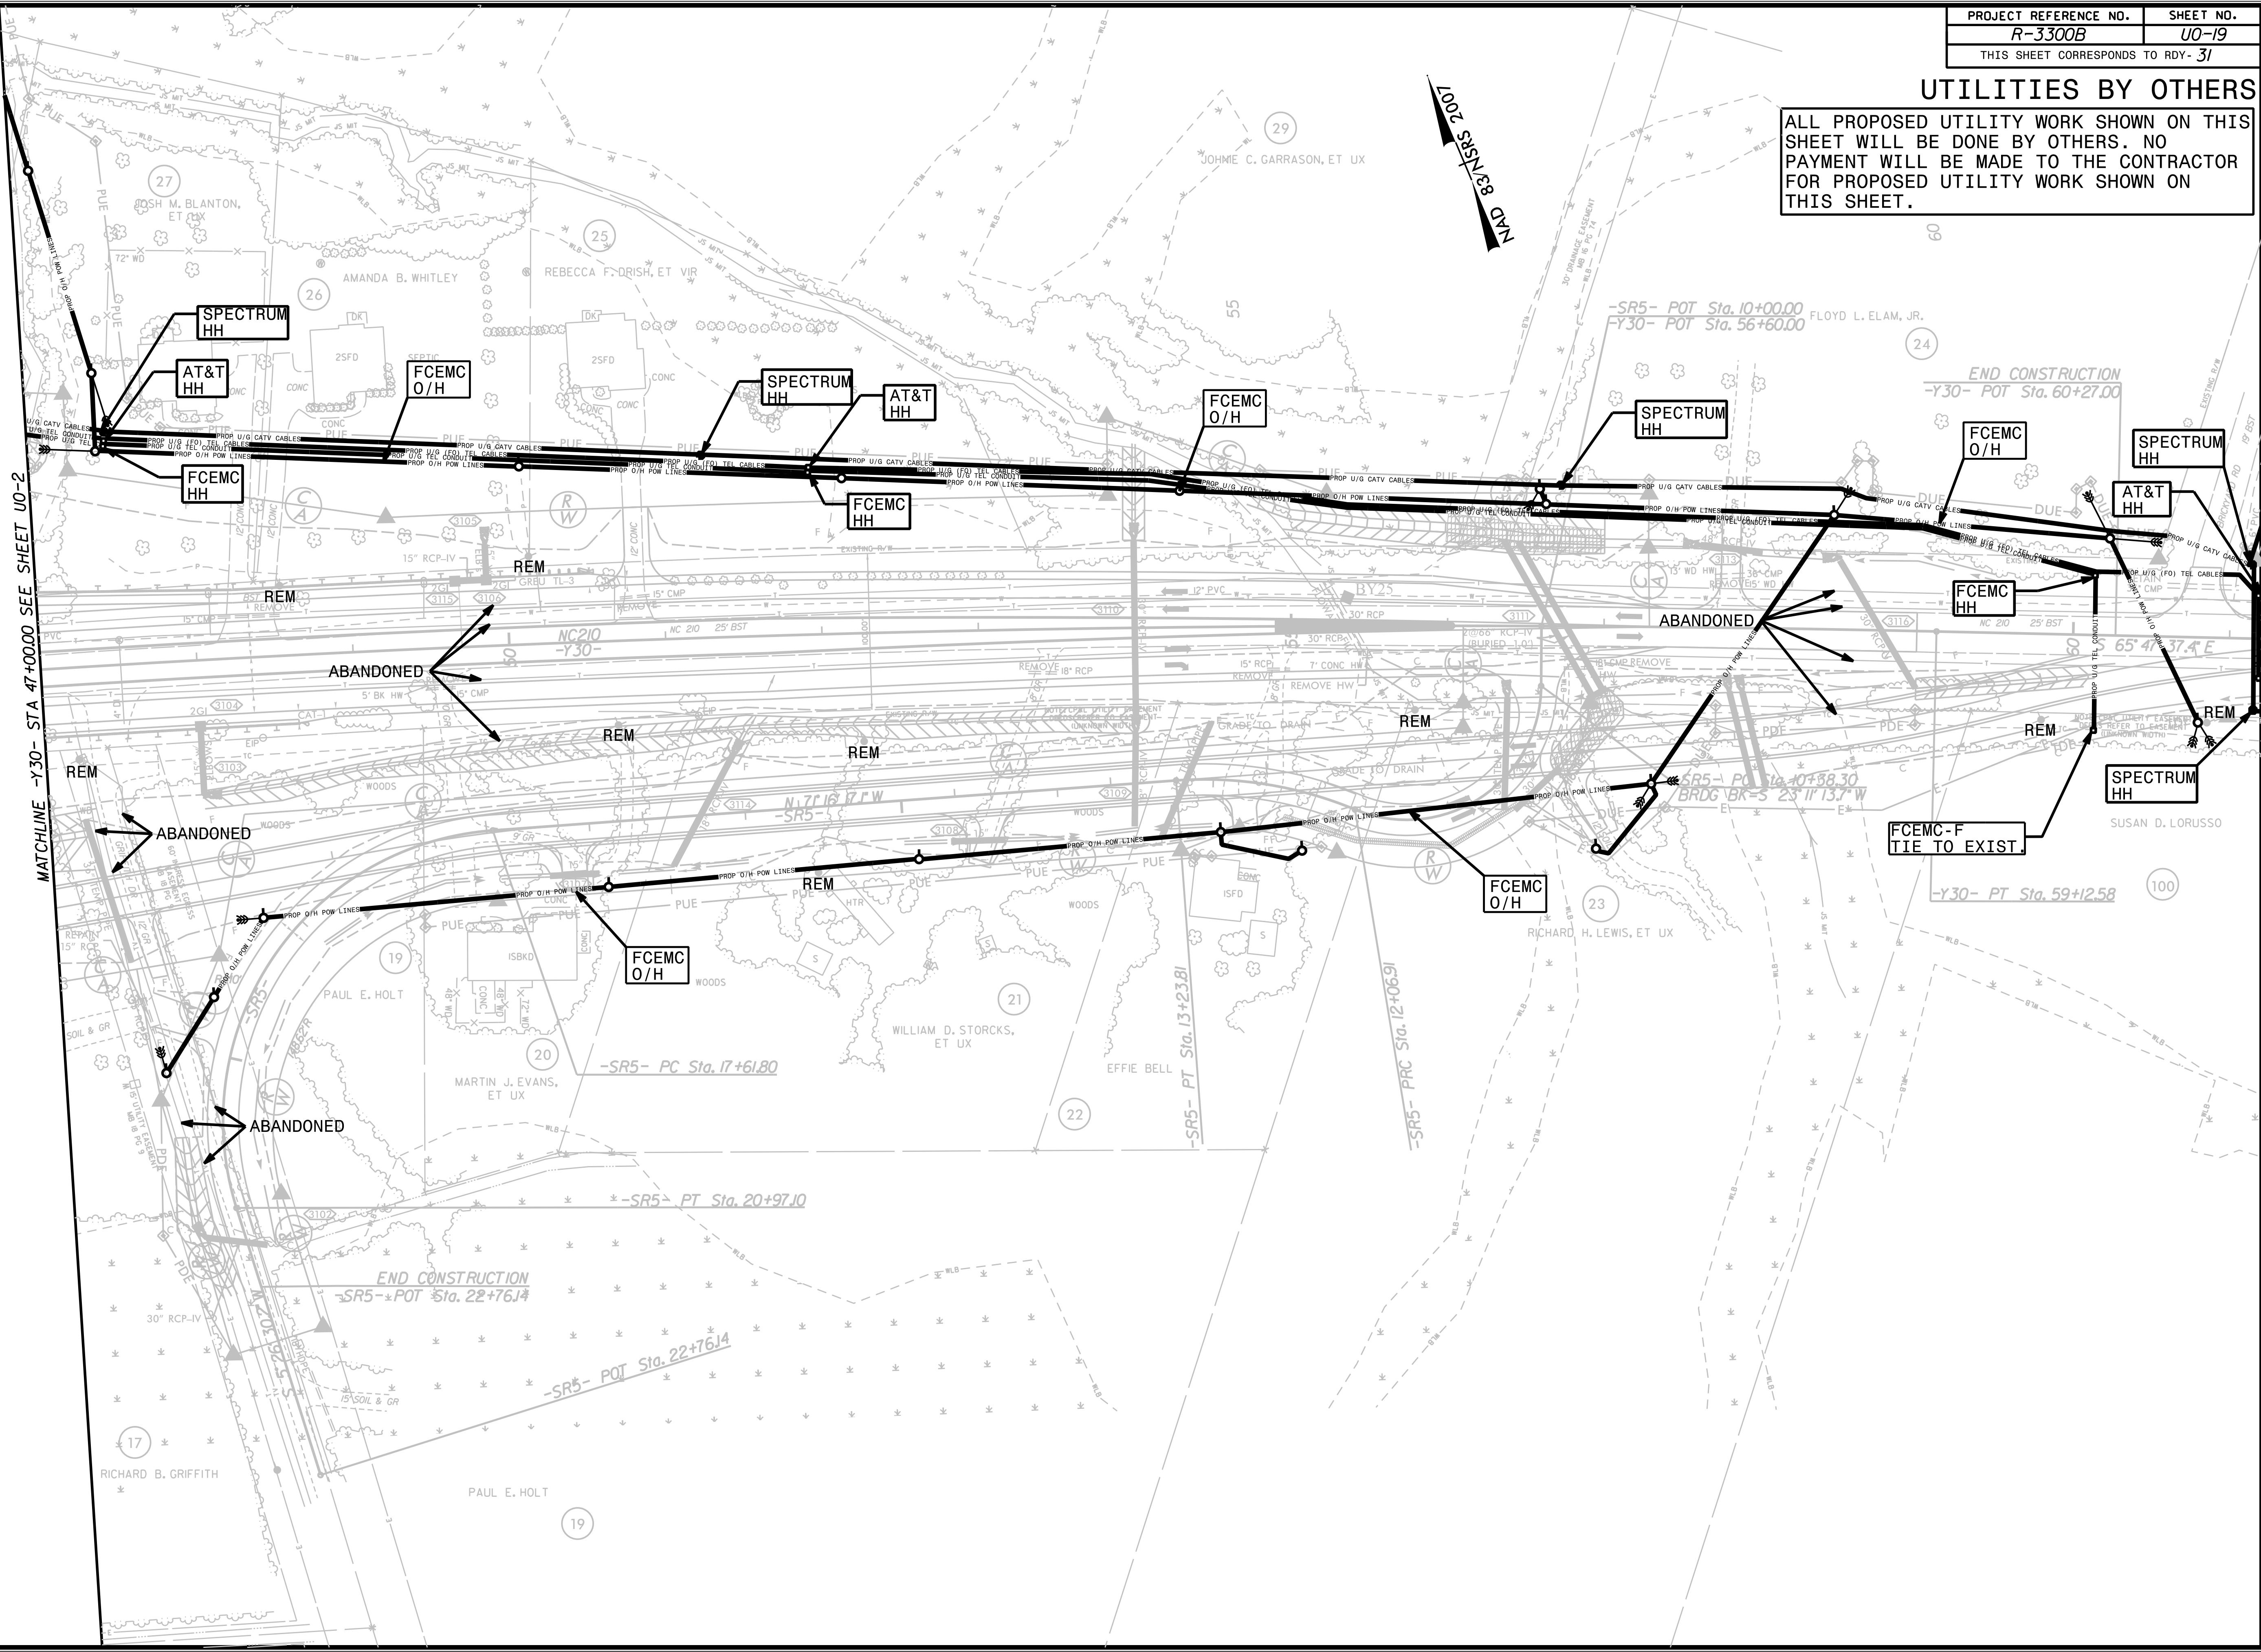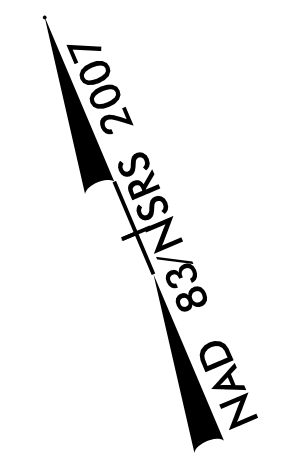


UTILITIES BY OTHERS

ALL PROPOSED UTILITY WORK SHOWN ON THIS SHEET WILL BE DONE BY OTHERS. NO PAYMENT WILL BE MADE TO THE CONTRACTOR FOR PROPOSED UTILITY WORK SHOWN ON THIS SHEET.


