


PROJECT REFERENCE NO.	SHEET NO.
2022CPT.09.01.10291 2022CPT.09.02.20291	2

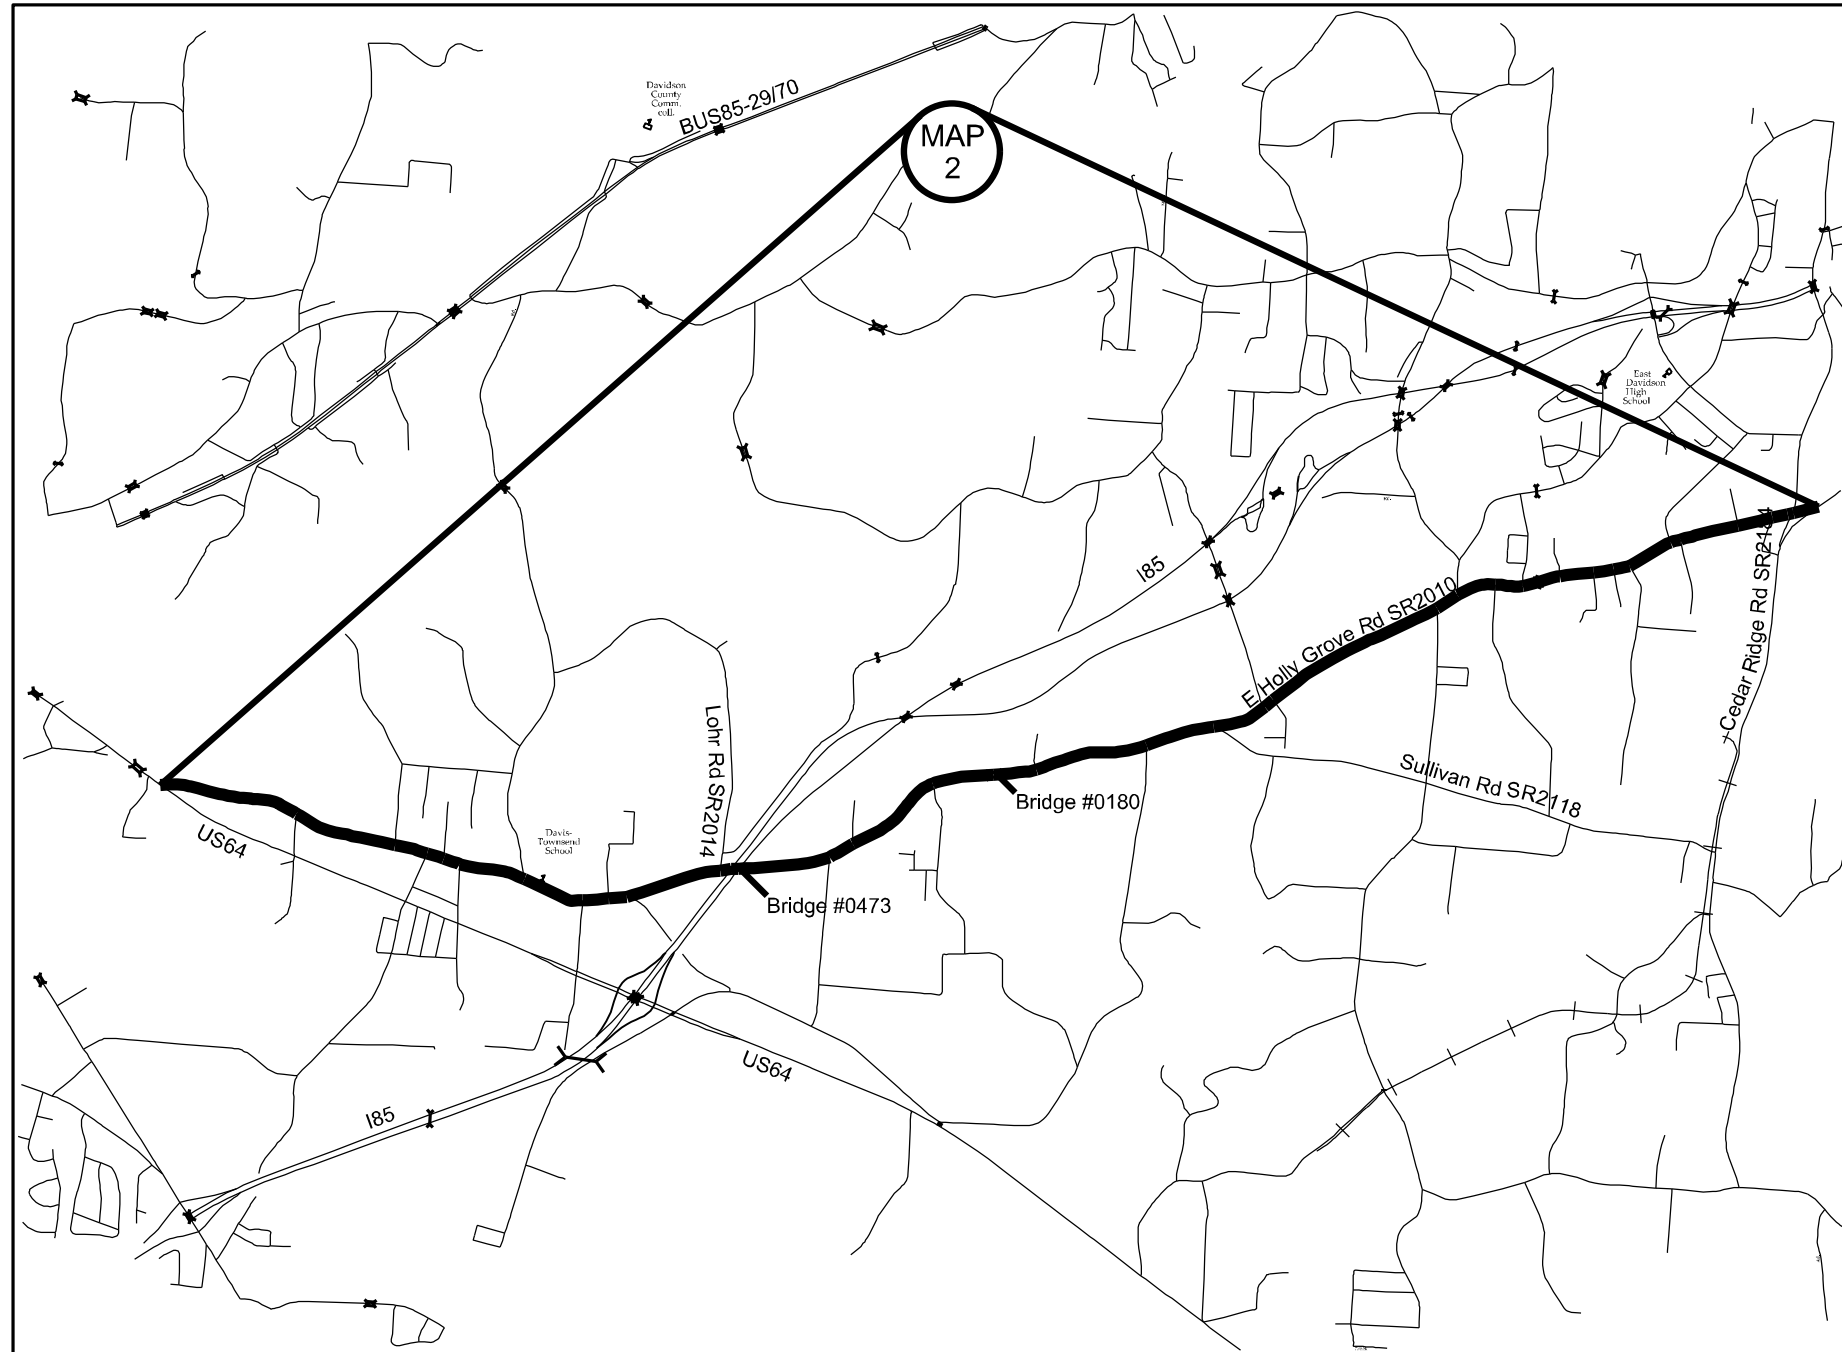

Map 2 E Holly Grove Rd SR2010 from  
US64 to Cedar Ridge Rd SR2184  
Mill 0-1 1/2" Incidental milling beginning,  
end and at all SR intersections  
Asphalt Surface Treatment, Matcoat,  
#78m stone  
Pave 1 1/2" S9.5B

**DAVIDSON COUNTY**  
NORTH CAROLINA