

ECONOLITE ASC/3-2070 OVERLAP PROGRAMMING DETAIL
(program controller as shown)

1. From Main Menu select 2. CONTROLLER
2. From CONTROLLER Submenu select 2. VEHICLE OVERLAPS

Toggle Twice

OVERLAP C

Select TMG VEH OVLP [C] and 'PPLT FYA'

TMG VEH OVLP...[C] TYPE:PPLT FYA

PROTECTED LEFT TURN.... PHASE 5
 OPPOSING THROUGH..... PHASE 6

FLASHING ARROW OUTPUT.....CH11 ISOLATE


DELAY START OF: FYA..0.0 CLEARANCE..0.0
 ACTION PLAN SF BIT DISABLE..... 0

END PROGRAMMING

THIS ELECTRICAL DETAIL IS FOR
 THE SIGNAL DESIGN: 07-1585 T1
 DESIGNED: May 2021
 SEALED:
 REVISED:

Electrical Detail - Sheet 2 of 2


DOCUMENT NOT CONSIDERED
 FINAL UNLESS ALL
 SIGNATURES COMPLETED

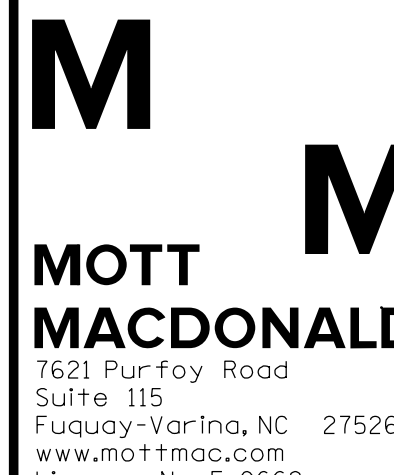

**MOTT
MACDONALD**
 7621 Purfoy Road
 Suite 115
 Fuquay-Varina, NC 27526
 www.mottmac.com
 License No. F-0669

ELECTRICAL AND PROGRAMMING
 DETAILS FOR:


Prepared for the Offices of:

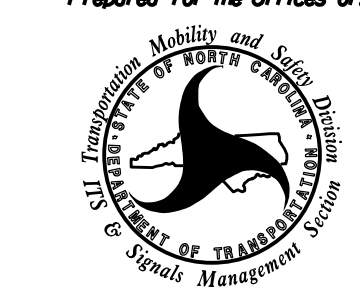

750 N. Greenfield Pkwy, Garner, NC 27529

SR 1009 (S. Main Street) at US 29 SB Ramps	
Division 7	High Point
PLAN DATE: May 2021	REVIEWED BY: BA Lehan
PREPARED BY: DE Fowler	REVIEWED BY:
REVISIONS	INIT. DATE

SEAL

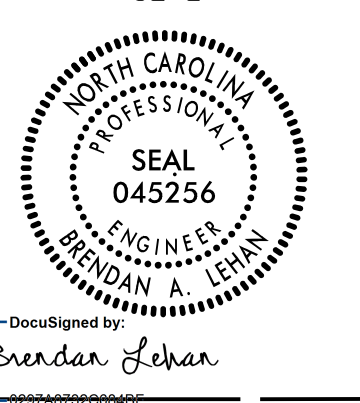

Brendan A. Lehan

 DATE

SIG. INVENTORY NO. 07-1585 T1

\$\$\$\$\$SYTIME\$\$\$\$\$
 \$\$\$\$\$\$SYTIME\$\$\$\$\$
 \$\$\$\$\$\$SYTIME\$\$\$\$\$
 \$\$\$\$\$\$SYTIME\$\$\$\$\$
 \$\$\$\$\$\$SYTIME\$\$\$\$\$
 \$\$\$\$\$\$SYTIME\$\$\$\$\$