

**ECONOLITE ASC/3-2070 OVERLAP PROGRAMMING DETAIL**  
*(program controller as shown)*

1. From Main Menu select 2. CONTROLLER
2. From CONTROLLER Submenu select 2. VEHICLE OVERLAPS  
Toggle Twice

*OVERLAP C*

Select TMG VEH OVLP [C] and 'PPLT FYA'

```

TMG VEH OVLP...[C] TYPE: ....[PPLT FYA]
PROTECTED LEFT TURN.... PHASE 5
OPPOSING THROUGH..... PHASE 6

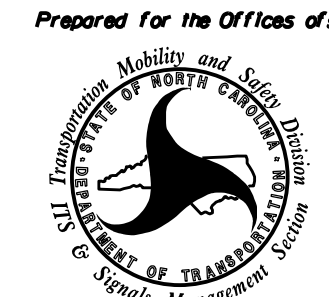
FLASHING ARROW OUTPUT....CH11 ISOLATE
DELAY START OF: FYA..0.0 CLEARANCE..0.0
ACTION PLAN SF BIT DISABLE..... 0
    
```

END PROGRAMMING

THIS ELECTRICAL DETAIL IS FOR  
 THE SIGNAL DESIGN: 07-1585 T2  
 DESIGNED: May 2021  
 SEALED:  
 REVISED:

**DOCUMENT NOT CONSIDERED  
 FINAL UNLESS ALL  
 SIGNATURES COMPLETED**

**M M**  
**MOTT  
 MACDONALD**  
 7621 Purfoy Road  
 Suite 115  
 Fuquay-Varina, NC 27526  
 www.mottmac.com  
 License No. F-0669

ELECTRICAL AND PROGRAMMING  
 DETAILS FOR:  
 Prepared for the Offices of:  
  
 750 N. Greenfield Pkwy, Corner, NC 27529

|                                                  |                         |
|--------------------------------------------------|-------------------------|
| SR 1009 (S. Main Street)<br>at<br>US 29 SB Ramps |                         |
| Division 7                                       | Guilford Co. High Point |
| PLAN DATE: May 2021                              | REVIEWED BY: BA Lehan   |
| PREPARED BY: DE Fowler                           | REVIEWED BY:            |
| REVISIONS                                        | INIT. DATE              |
|                                                  |                         |
|                                                  |                         |

SEAL  
 NORTH CAROLINA  
 PROFESSIONAL  
 SEAL  
 045256  
 ENGINEER  
 BRANDAN A. LEHAN  
 DocuSign  
 Brendan Lehan  
 DATE  
 SIG. INVENTORY NO. 07-1585 T2

\$\$\$\$\$SYTIME\$\$\$\$\$  
 \$\$\$SYTIME\$\$\$\$\$  
 \$\$\$SYTIME\$\$\$\$\$  
 \$\$\$SYTIME\$\$\$\$\$  
 \$\$\$SYTIME\$\$\$\$\$