

ECONOLITE ASC/3-2070 OVERLAP PROGRAMMING DETAIL
(program controller as shown)

1. From Main Menu select 2. CONTROLLER
2. From CONTROLLER Submenu select 2. VEHICLE OVERLAPS

OVERLAP A

Select TMG VEH OVLP [A] and 'PPLT FYA'

```

TMG VEH OVLP...[A] TYPE: ....[PPLT FYA]
PROTECTED LEFT TURN.... PHASE 1
OPPOSING THROUGH..... PHASE 2

FLASHING ARROW OUTPUT....CH9 ISOLATE
DELAY START OF: FYA..0.0 CLEARANCE..0.0
ACTION PLAN SF BIT DISABLE..... 0
  
```

END PROGRAMMING

THIS ELECTRICAL DETAIL IS FOR
 THE SIGNAL DESIGN: 07-1586 T3
 DESIGNED: May 2021
 SEALED:
 REVISED:

\$\$\$SYTIME\$\$\$
 \$\$\$DOCSIGN\$\$\$
 \$\$\$USERNAME\$\$\$


M M

**MOTT
MACDONALD**

7621 Purfoy Road
 Suite 115
 Fuquay-Varina, NC 27526
 www.mottmac.com
 License No. F-0669

ELECTRICAL AND PROGRAMMING
DETAILS FOR:

Prepared for the Offices of:



CITY OF GREENSBORO
DEPARTMENT OF SIGNAL MANAGEMENT

750 N. Greenfield Pkwy, Corner, NC 27529


SR 1009 (S. Main Street)
at
US 29 NB Ramps

Division 7 Guilford County High Point

<small>PLAN DATE:</small> May 2021	<small>REVIEWED BY:</small> RW Thompson
<small>PREPARED BY:</small> DE Fowler	<small>REVIEWED BY:</small>

<small>REVISIONS</small>	<small>INIT.</small>	<small>DATE</small>

SEAL

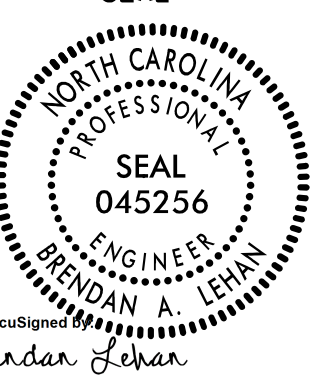

NORTH CAROLINA
PROFESSIONAL
ENGINEERS
BRENDAN A. LEHAN

SEAL
045256

DocuSign
Brendan Lehan

DATE

SIG. INVENTORY NO. 07-1586 T3