



PROJECT: U-5896

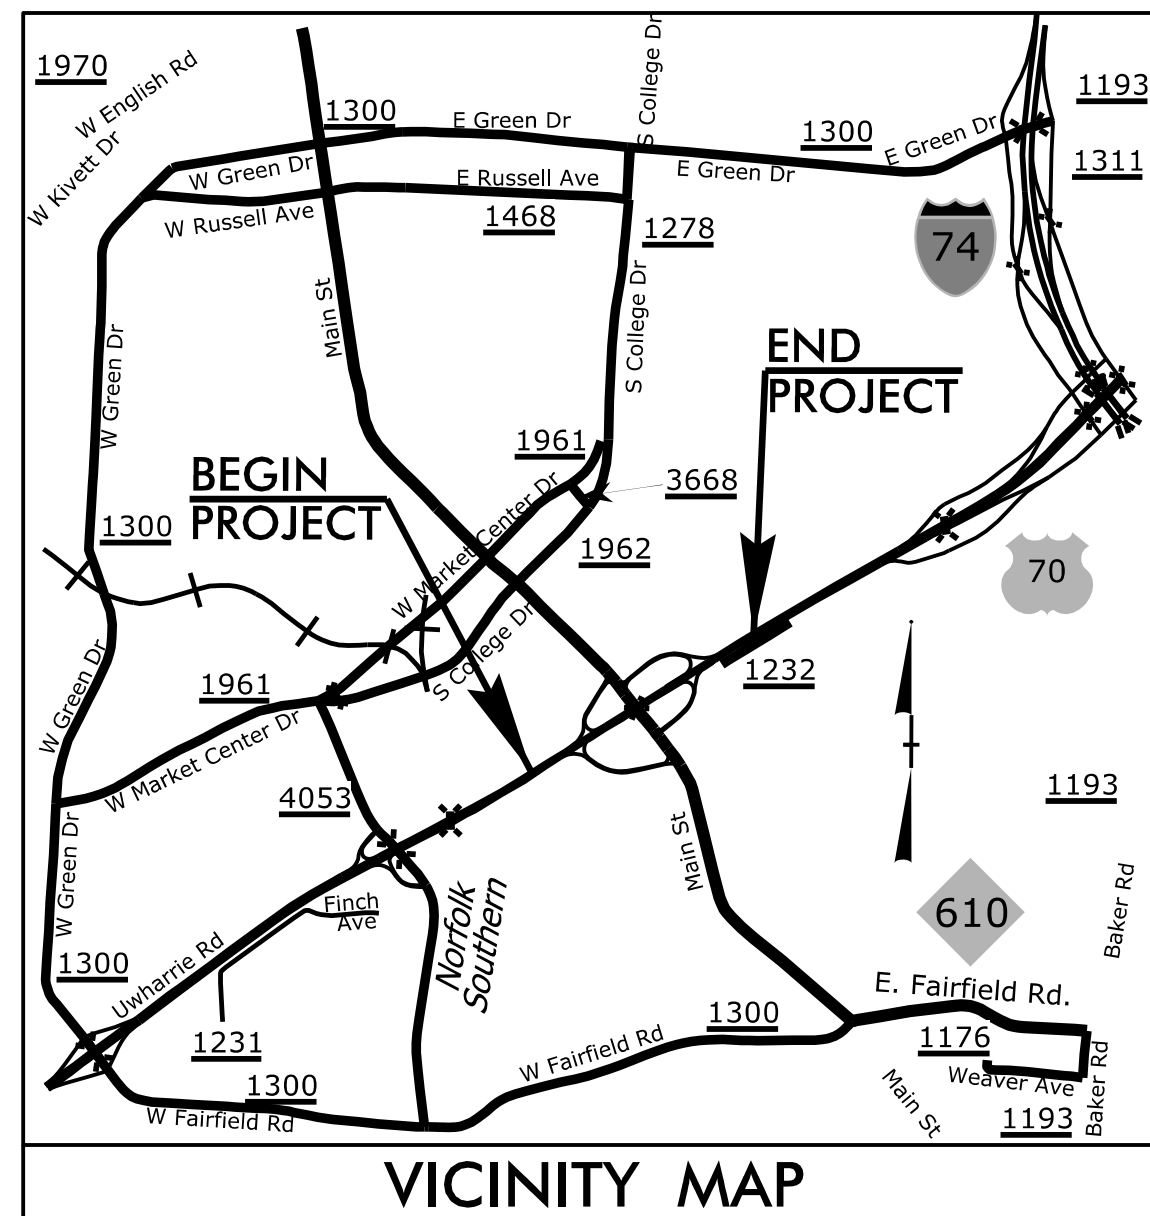

STATE OF NORTH CAROLINA DIVISION OF HIGHWAYS **GUILFORD COUNTY**

**LOCATION: INTERCHANGE AT US 29 AND
SR 1009 (S. MAIN STREET), IN HIGH POINT**

TYPE OF WORK: FIBER OPTIC COMMUNICATIONS CABLE ROUTING AND SPLICE PLANS

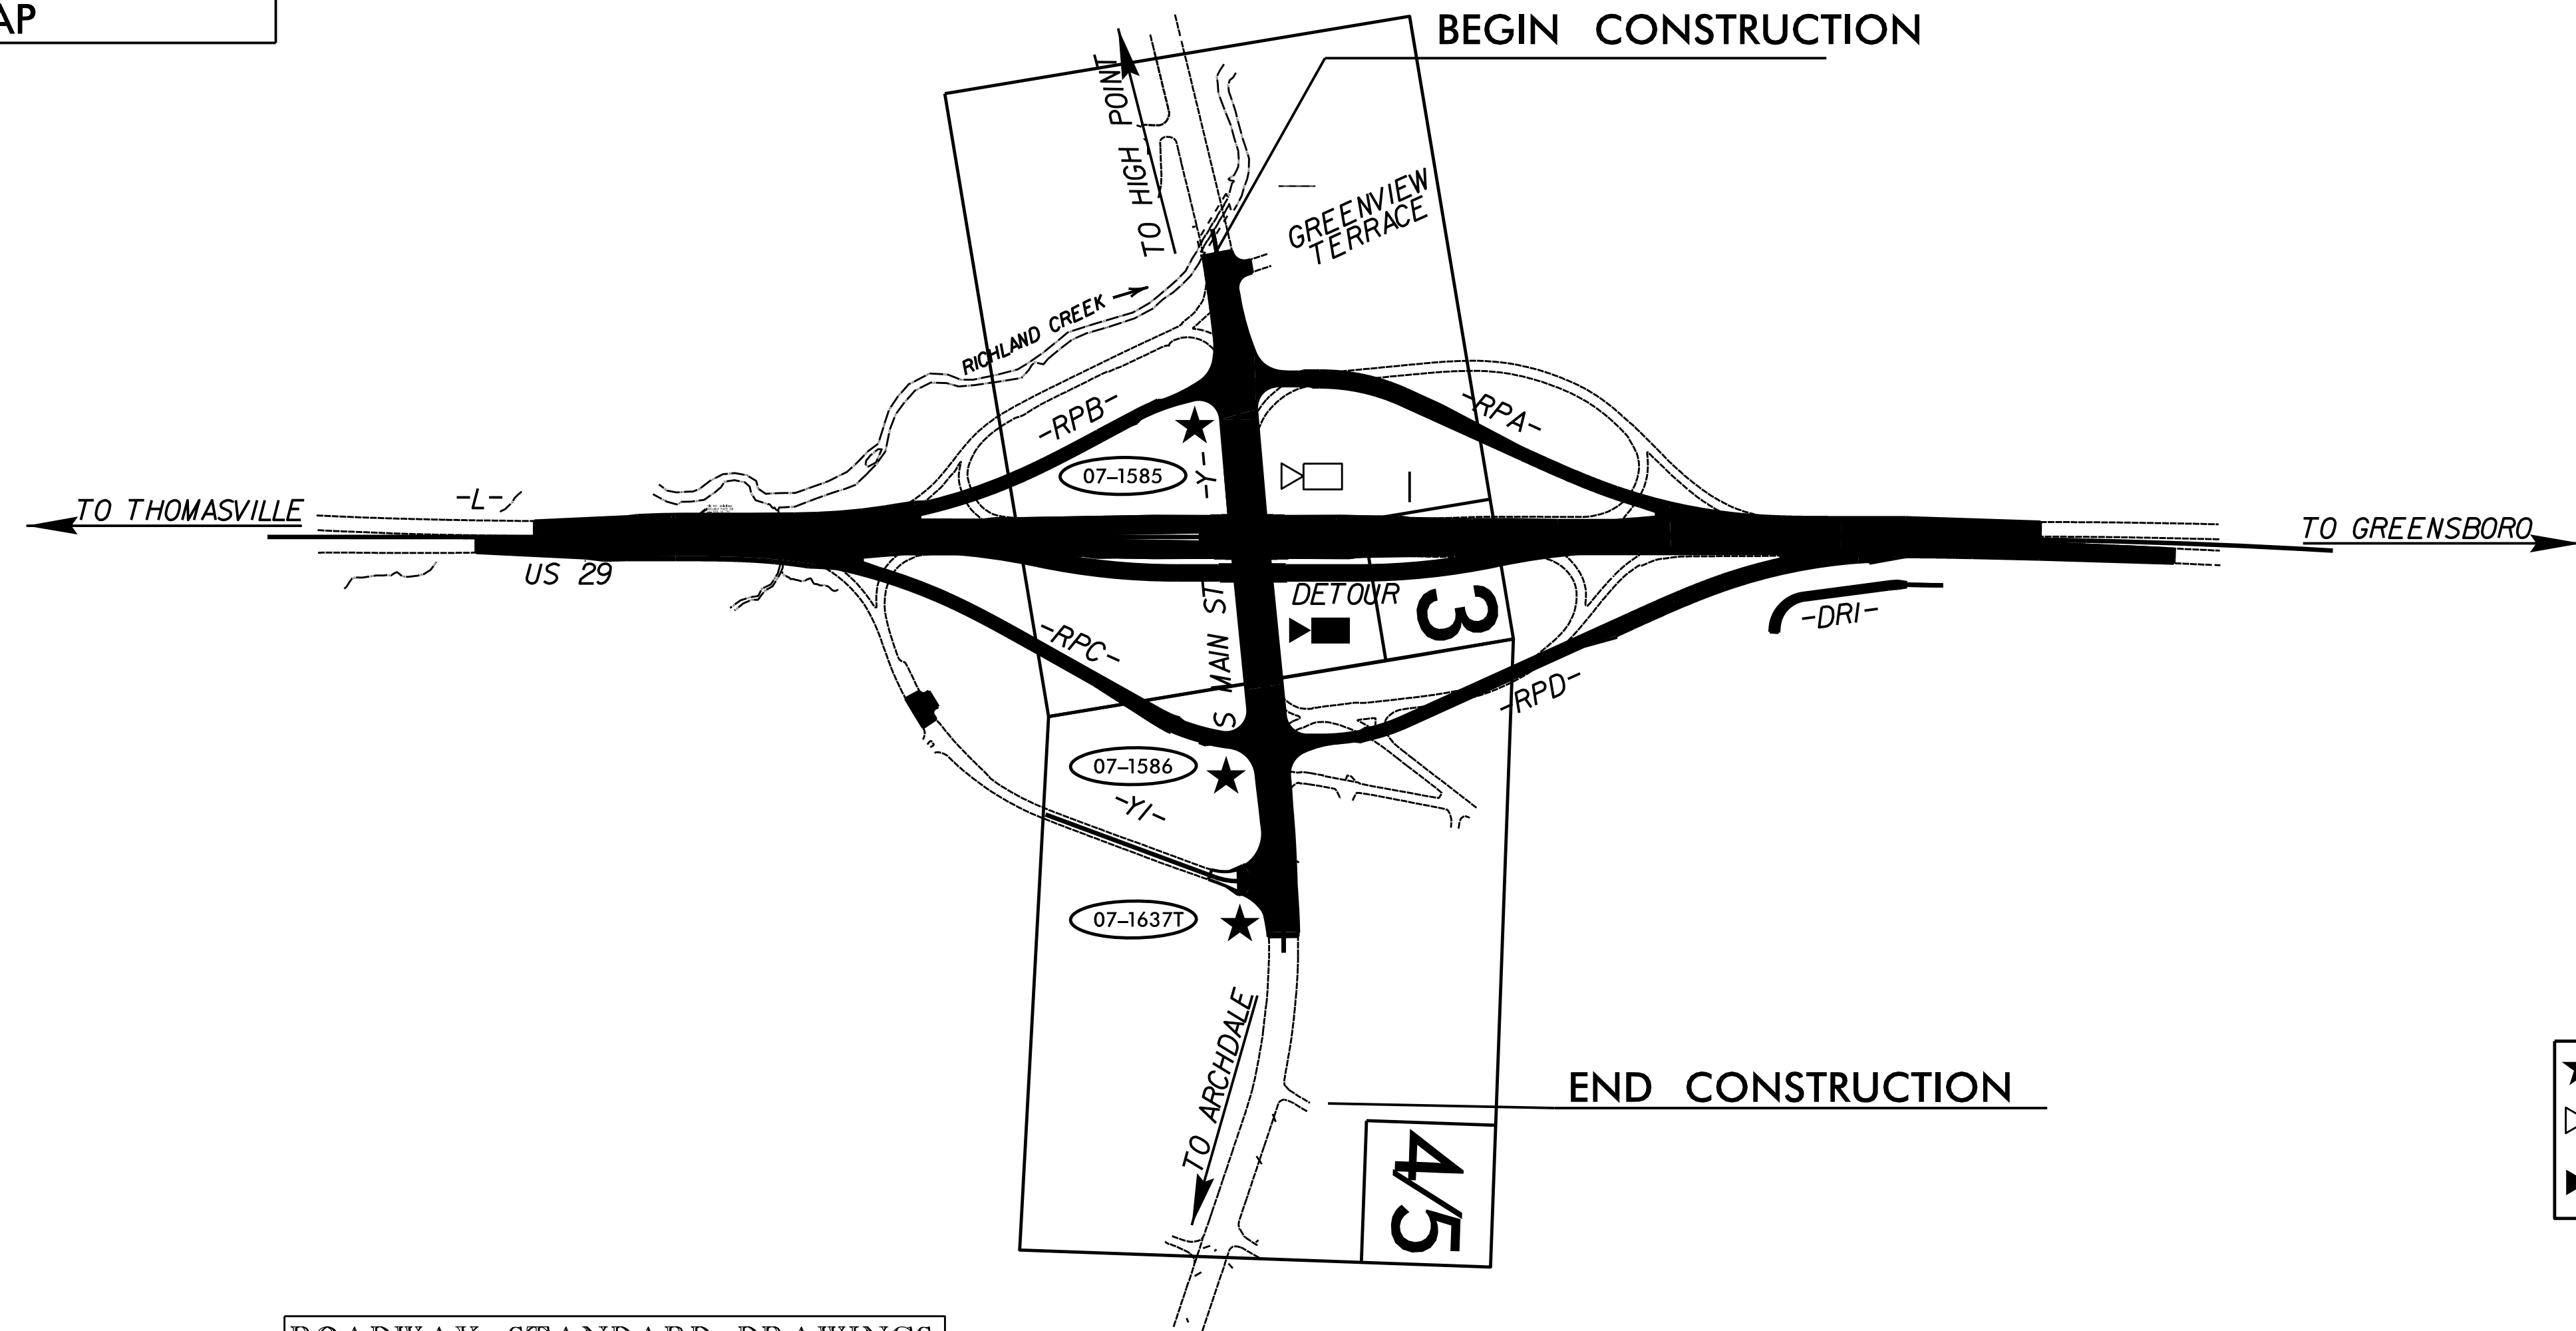

★	PROPOSED SIGNAL
◻	PROPOSED CCTV
◼	EXISTING CCTV CAMERA TO BE REMOVED

INDEX OF SHEETS

SHEET 1	TITLE SHEET
SHEET 2	CONSTRUCTION NOTES
SHEET 3 - 5	CABLE ROUTING
SHEET 6 - 8	SPLICE PLANS
SHEET 9	TYPICAL DETAIL

ROADWAY STANDARD DRAWINGS

THE FOLLOWING ROADWAY STANDARDS AS APPEAR IN "ROADWAY STANDARD DRAWINGS" ROADWAY DESIGN UNIT - N.C. DEPARTMENT OF TRANSPORTATION - RALEIGH, N.C., DATED JANUARY 2002 ARE APPLICABLE TO THIS PROJECT AND BY REFERENCE HEREBY ARE CONSIDERED A PART OF THESE PLANS:

STD. NO.	TITLE
1715.01	UNDERGROUND CONDUIT
1716.01	JUNCTION BOXES
1720.01	WOOD POLES
1721.01	GUY ASSEMBLIES
1730.01	FIBER OPTIC CABLE - SPARE CABLE STORAGE
1730.02	FIBER OPTIC CABLE - CONDUIT INSTALLATION
1733.01	DELINEATOR MARKERS
1740.01	METAL POLES

**DOCUMENT NOT CONSIDERED FINAL
UNLESS ALL SIGNATURES COMPLETED**

 MOTT MACDONALD <small>7621 Purfoy Road Suite 115 Fayetteville, NC 27526 www.mottmac.com License No. F-10693</small>	 <small>Prepared for the Offices of: Transportation Mobility and Safety Division STATE OF NORTH CAROLINA Department of Transportation</small>	HIGH POINT SIGNAL SYSTEM COMMUNICATIONS CABLE AND CONDUIT ROUTING PLANS		 <small>SEAL NORTH CAROLINA PROFESSIONAL ENGINEER BRENDAN A. LEHAN</small>							
		<small>DIVISION 07 GUILFORD CO. HIGH POINT</small>			<small>PLAN DATE: June 2021 REVIEWED BY: BE LEHAN</small>						
<small>PREPARED BY: DE FOWLER</small>		<small>REVIEWED BY: NAME</small>		<small>DocuSigned by: Brendan Lehan SIGNATURE DATE</small>							
<small>SCALE 0 250 1" = 250'</small>		<table border="1" style="width: 100%;"> <tr> <th>REVISIONS</th> <th>INIT.</th> <th>DATE</th> </tr> <tr> <td> </td> <td> </td> <td> </td> </tr> </table>		REVISIONS	INIT.	DATE					
REVISIONS	INIT.	DATE									