


PROJECT REFERENCE NO.	SHEET NO.
U-5896	U0-02
THIS SHEET CORRESPONDS TO RDY-5	

CT2 utility engineers UTILITIES BY OTHERS

ALL PROPOSED UTILITY WORK SHOWN ON THIS SHEET WILL BE DONE BY OTHERS. NO PAYMENT WILL BE MADE TO THE CONTRACTOR FOR PROPOSED UTILITY WORK SHOWN ON THIS SHEET.

11/18/21

TRAFFIC DIAGRAM	25500 31700	ADT 2022 ADT 2040
US 29-70 I-85 BUS	4980 4800	5000 6300
	34500 38000	38540 42700
	1740 2300	4780 5580
		24940 28400

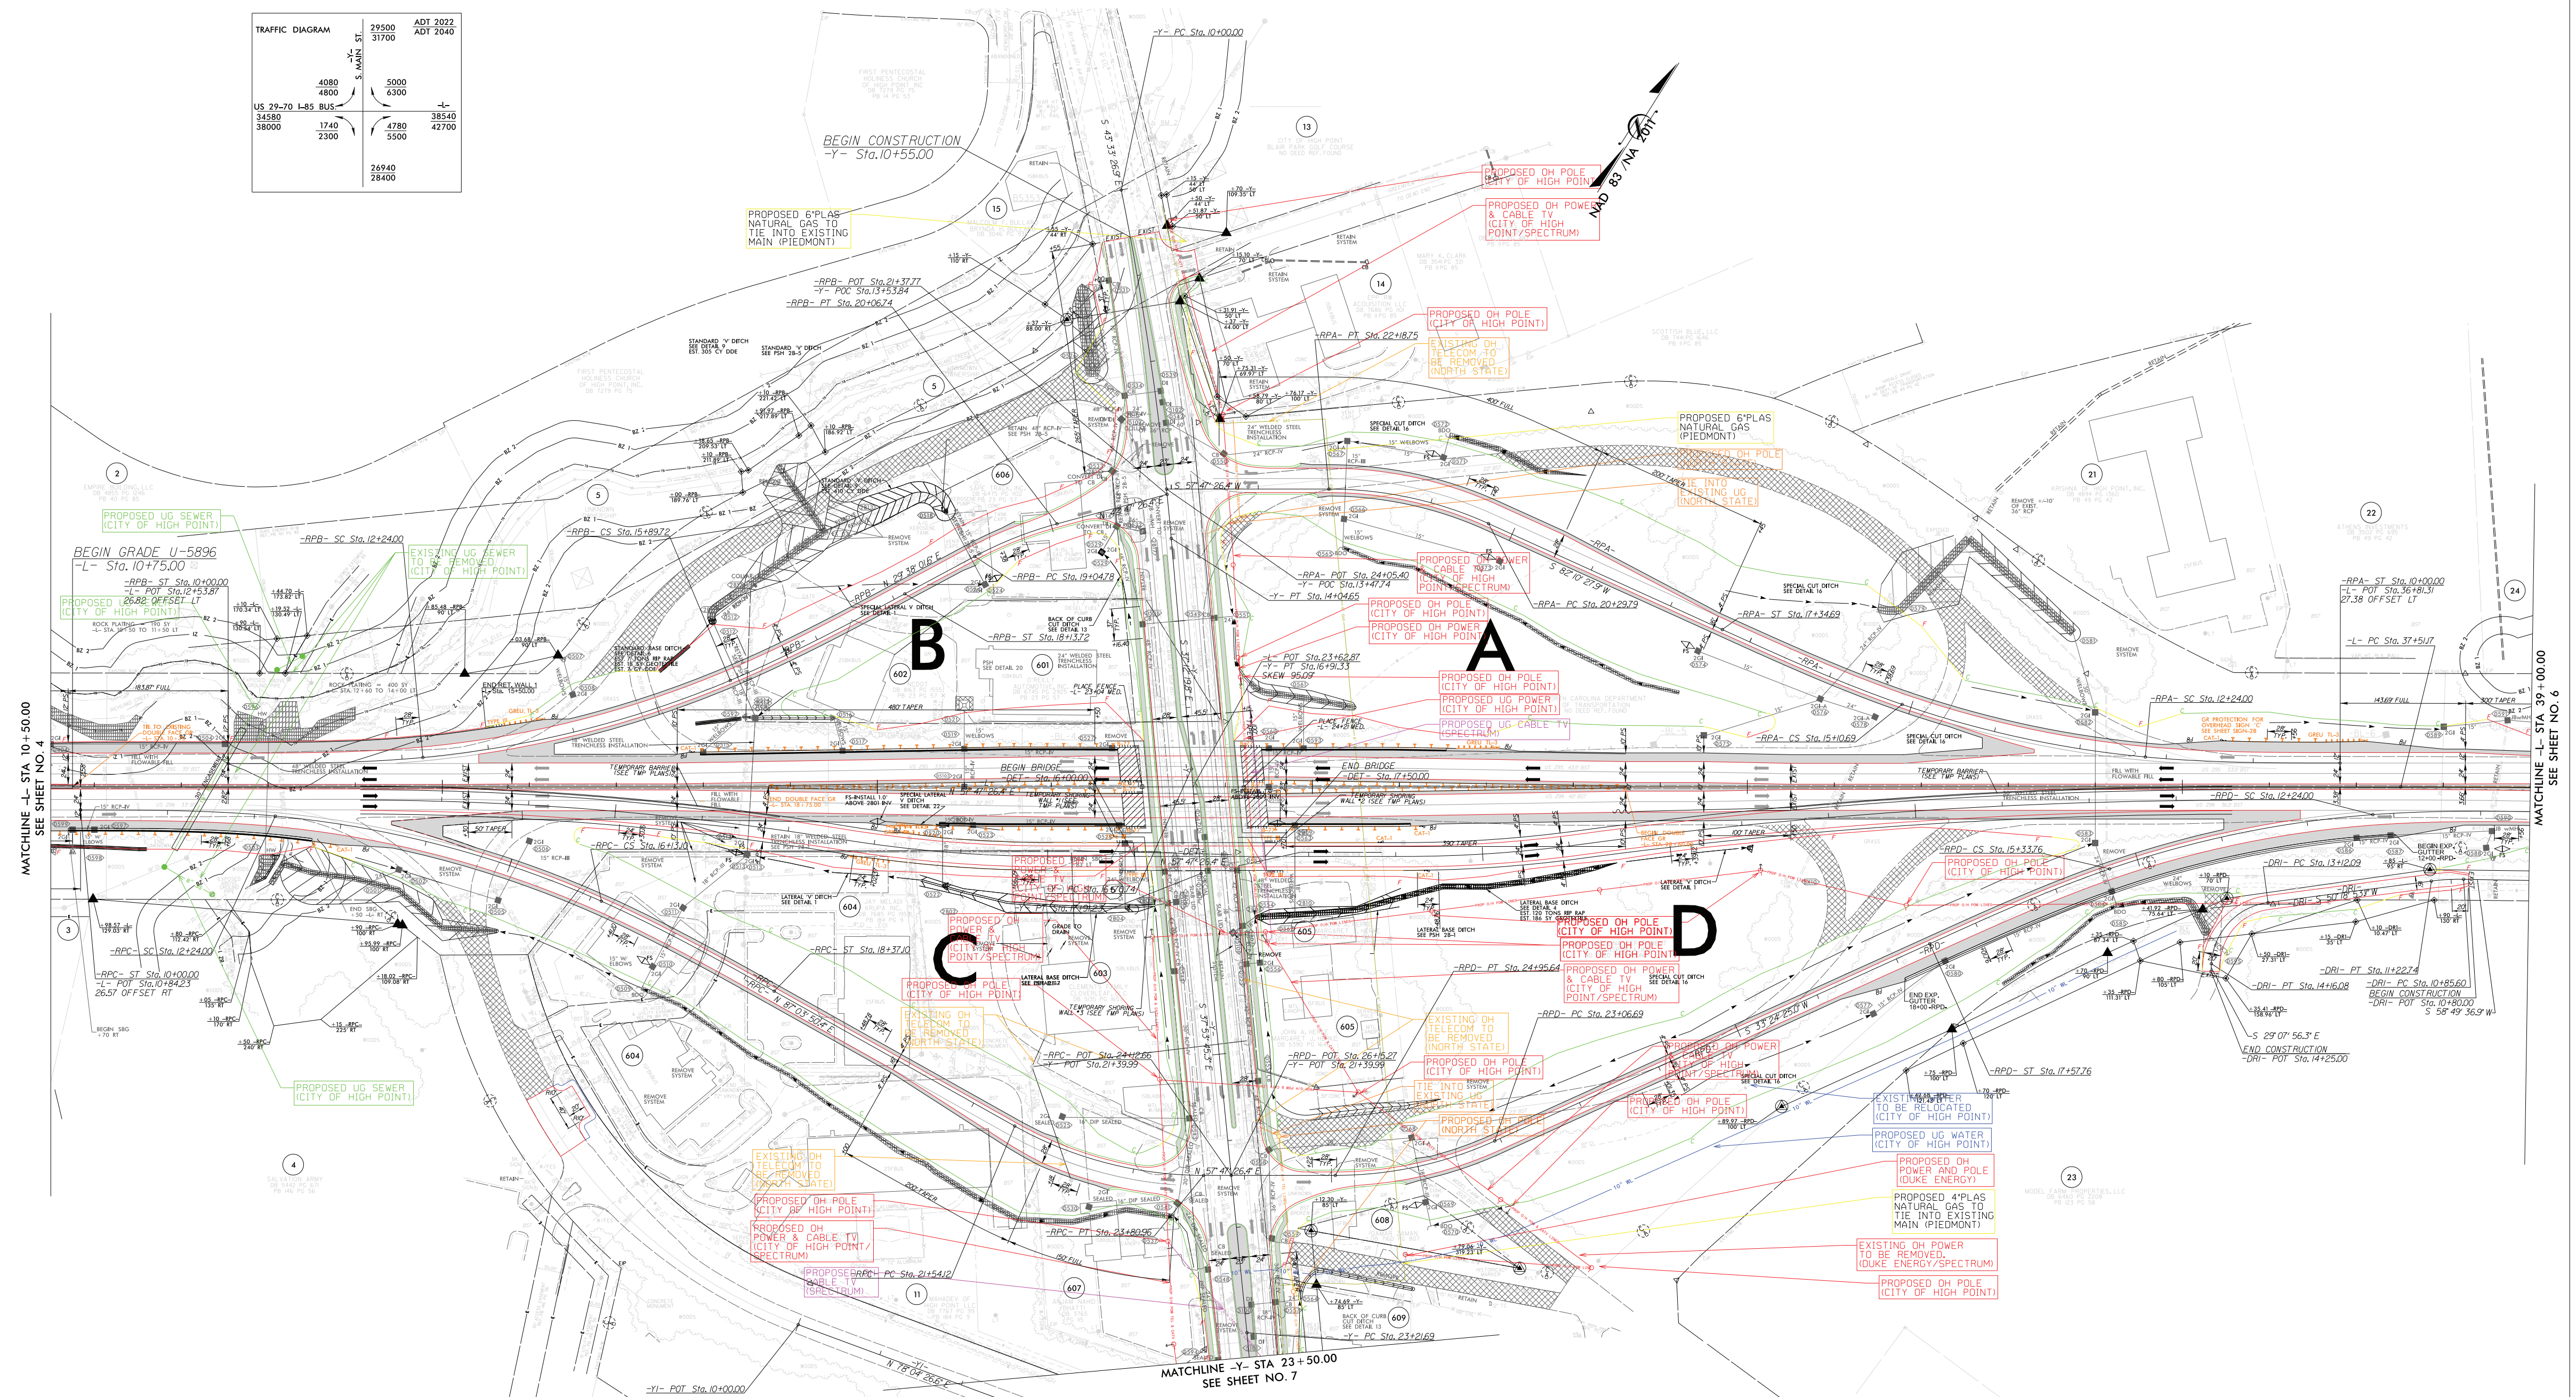

MATCHLINE -L- STA. 10+50.00
SEE SHEET NO. 4

VERTICAL CURVE DATA
STATIONING
ELEVATION

MATCHLINE -L- STA. 39+00.00
SEE SHEET NO. 6

MATCHLINE -Y- STA. 23+50.00
SEE SHEET NO. 7