

11/18/21


PROJECT REFERENCE NO.	SHEET NO.
U-5896	UO-03
THIS SHEET CORRESPONDS TO RDY-7	



**UTILITIES BY OTHERS**

ALL PROPOSED UTILITY WORK SHOWN ON THIS SHEET WILL BE DONE BY OTHERS. NO PAYMENT WILL BE MADE TO THE CONTRACTOR FOR PROPOSED UTILITY WORK SHOWN ON THIS SHEET.

NAD 83/2011

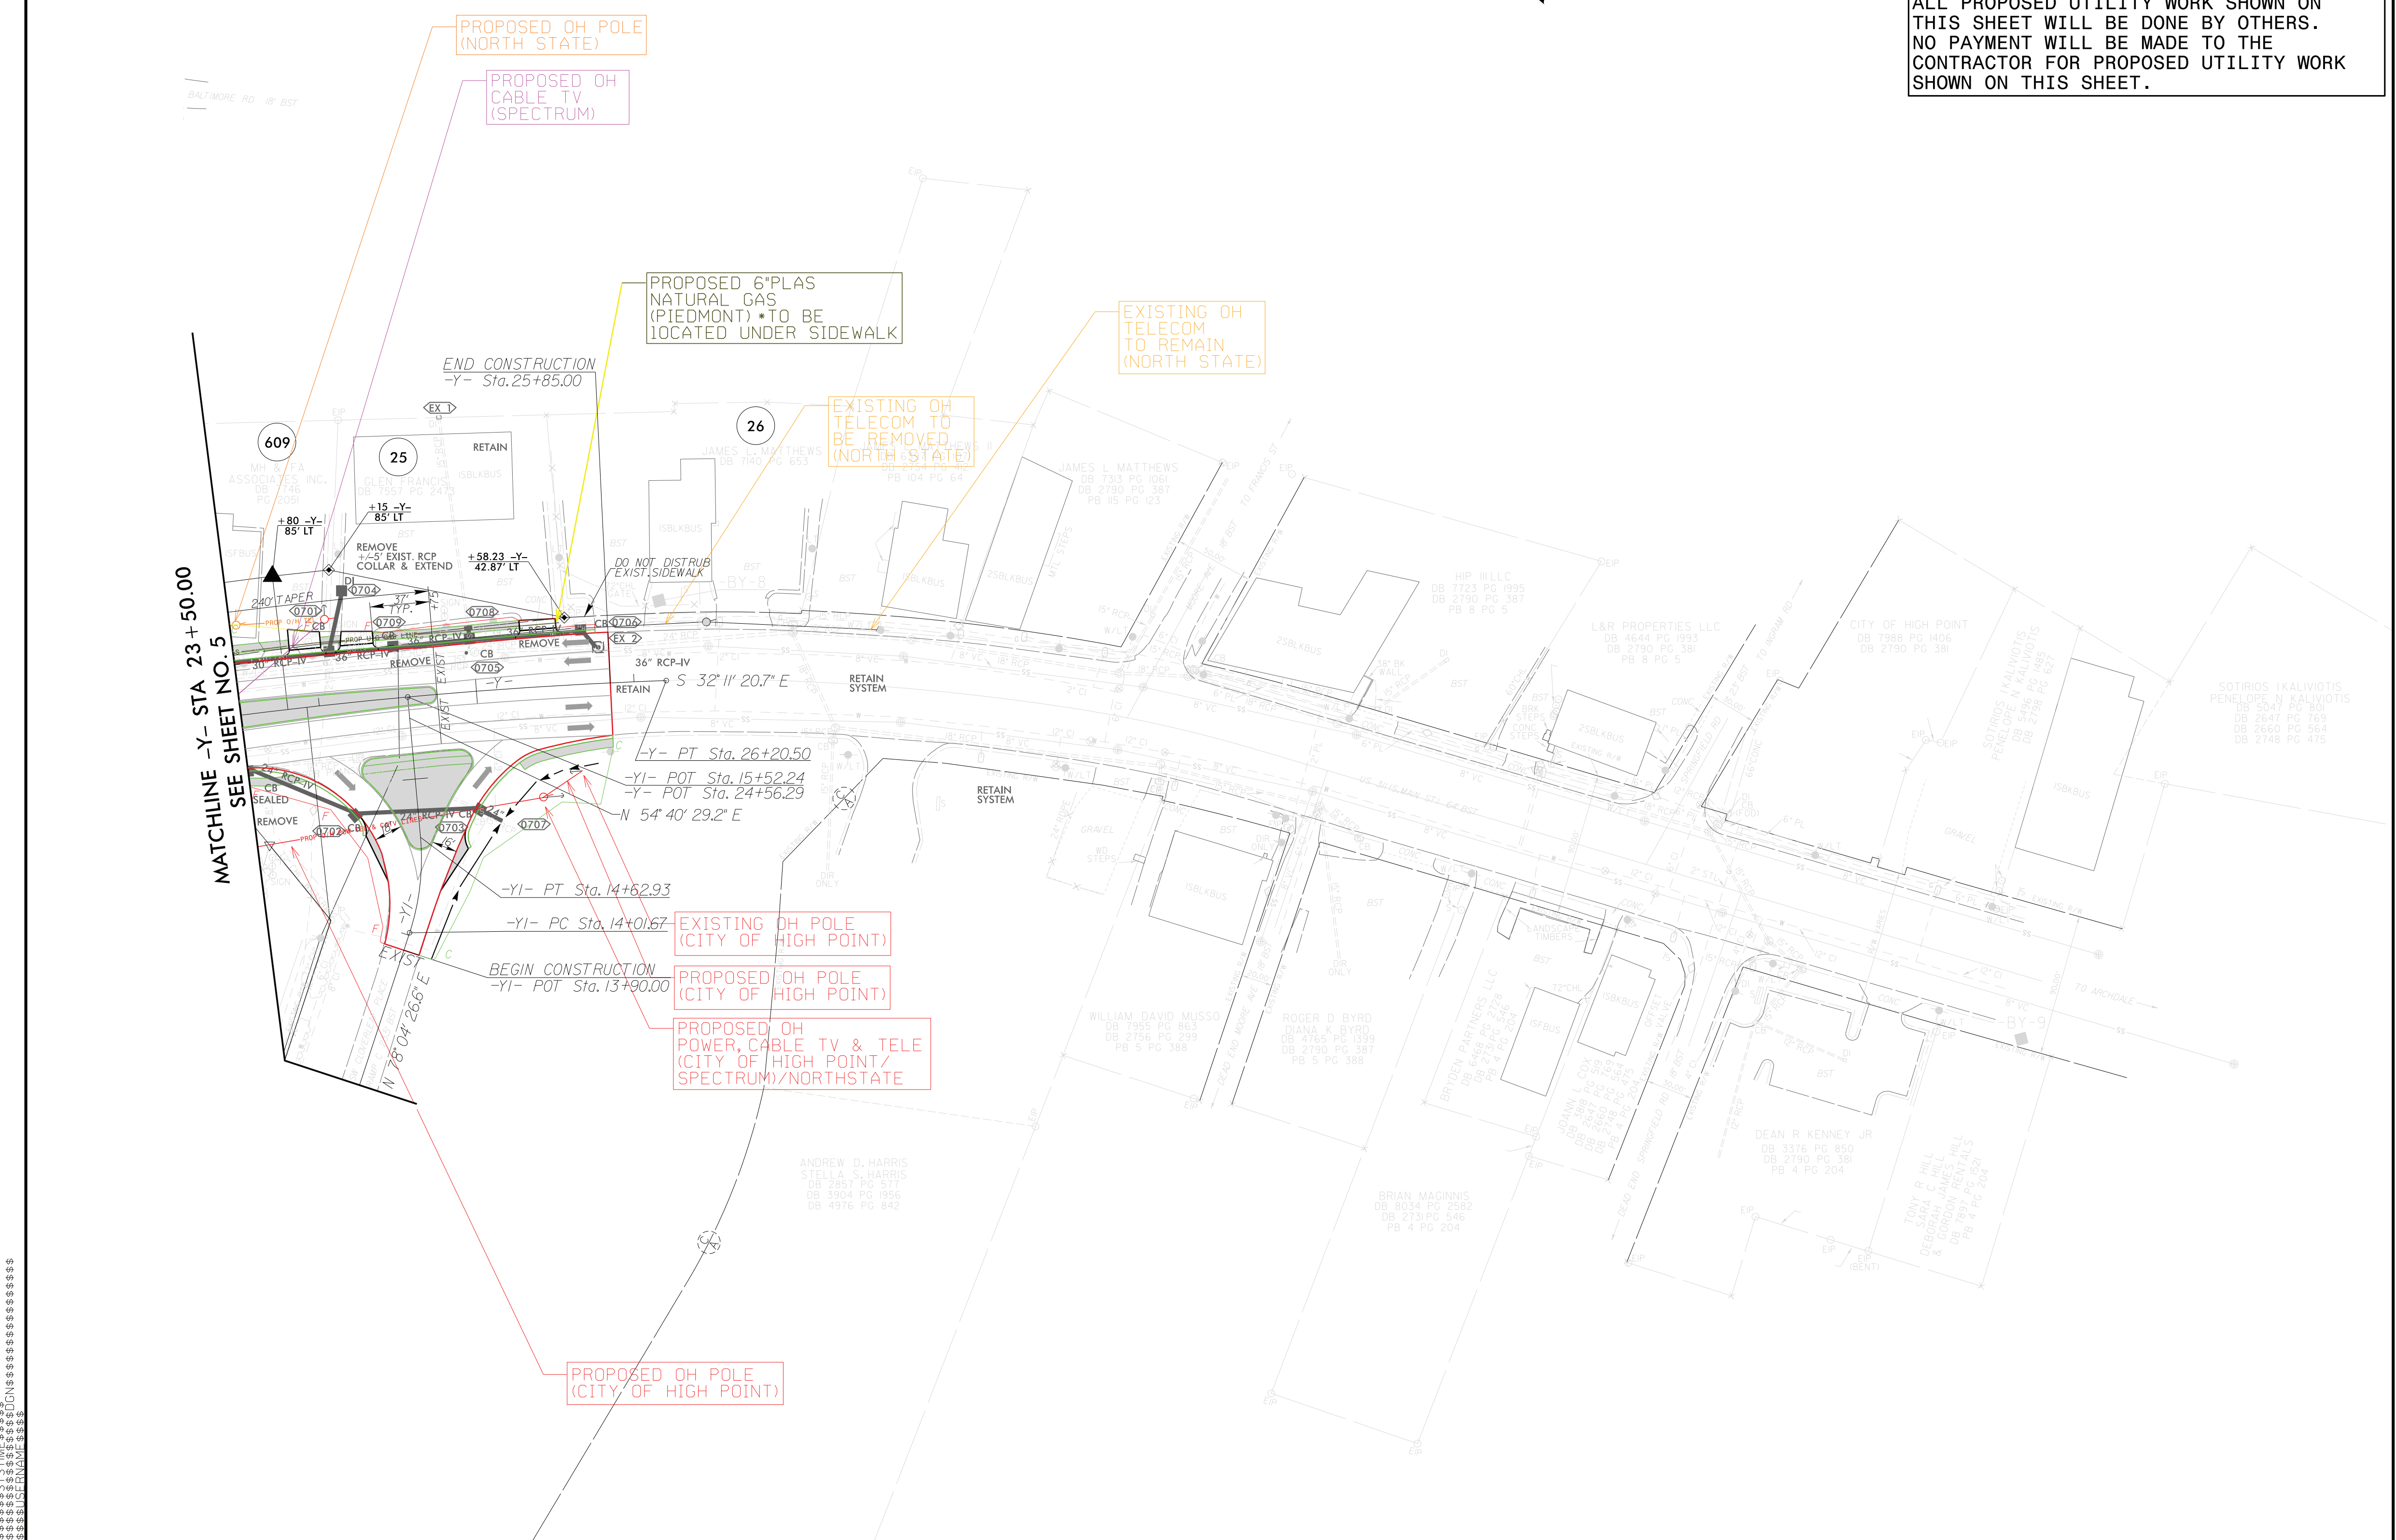

DATE: 11/18/21  
 BY: [Signature]  
 CHECKED: [Signature]  
 APPROVED: [Signature]