


STATE OF NORTH CAROLINA
DIVISION OF HIGHWAYS

TRANSPORTATION MANAGEMENT PLAN



HARNETT COUNTY

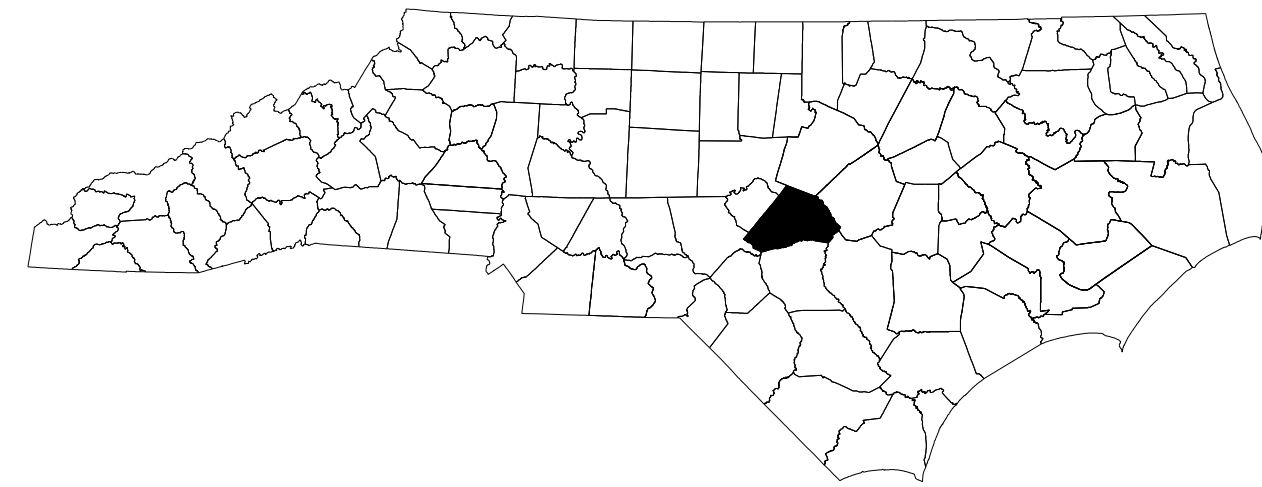

LOCATION: BRIDGE #45 ON US 401 NBL /US 421/NC 27/NC 210 OVER CAPE FEAR RIVER.
BRIDGE #46 ON US 401 SBL /US 421/NC 27/NC 210 OVER CAPE FEAR RIVER.
BRIDGE #52 ON NC 217 OVER CAPE FEAR RIVER.

TYPE OF WORK: CONCRETE BRIDGE DECK REHABILITATION BY SCARIFICATION, SHOTBLASTING, AND PLACEMENT OF POLYESTER POLYMER CONCRETE; RECONSTRUCTION OF BRIDGE DECK JOINTS AND SEALS; SUBSTRUCTURE CONCRETE REPAIRS WITH SHOTCRETE, EPOXY RESIN INJECTION AND EPOXY COATING OF TOP OF SUBSTRUCTURE CAPS.

VICINITY MAP

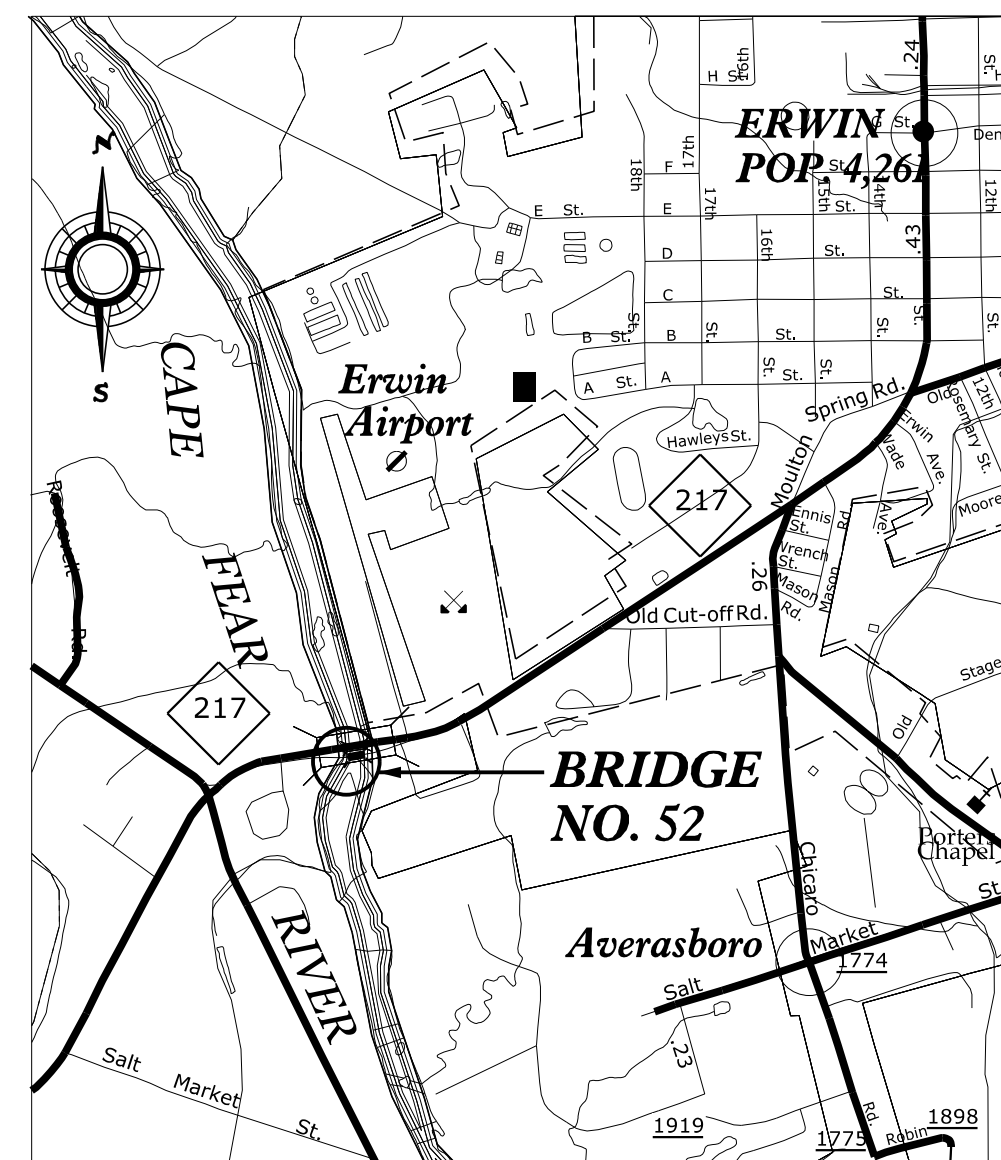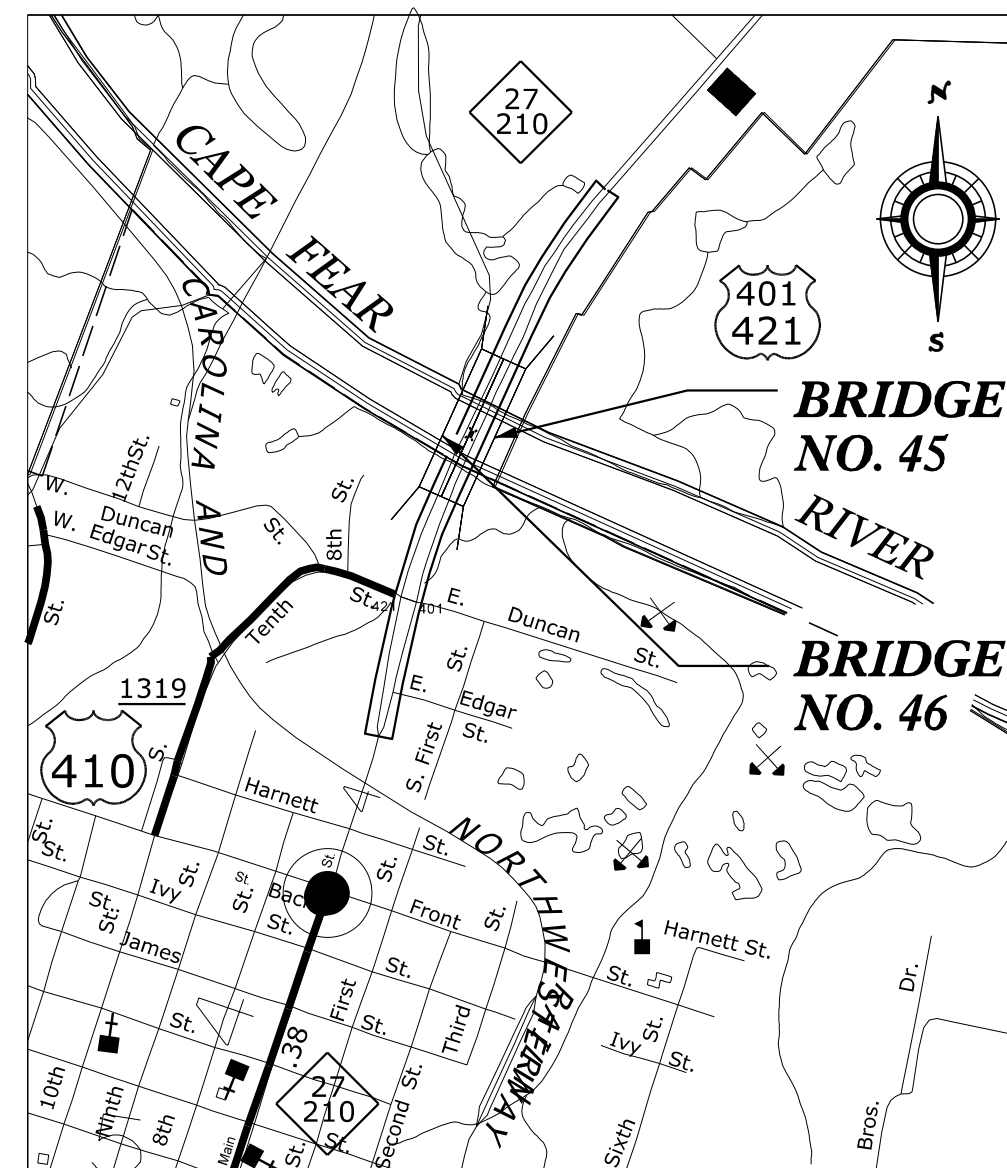


INDEX OF SHEETS

SHEET NO.	TITLE
TMP-1	TITLE SHEET, VICINITY MAP, AND INDEX OF SHEETS
TMP-1A	ROADWAY STANDARD DRAWINGS AND LEGEND
TMP-1B	GENERAL NOTES AND MANAGEMENT STRATEGIES
TMP-2	TEMPORARY TRAFFIC CONTROL BRIDGE NO. 45, 46, and 52

SHEET NO.

TMP-1

12/9/2021 \\dot\dfsroot\0\NSPProj\Special\5BPR34\TrafficControl\TCP\5BPR34_TC_TMP_1.dgn User:tmkelly

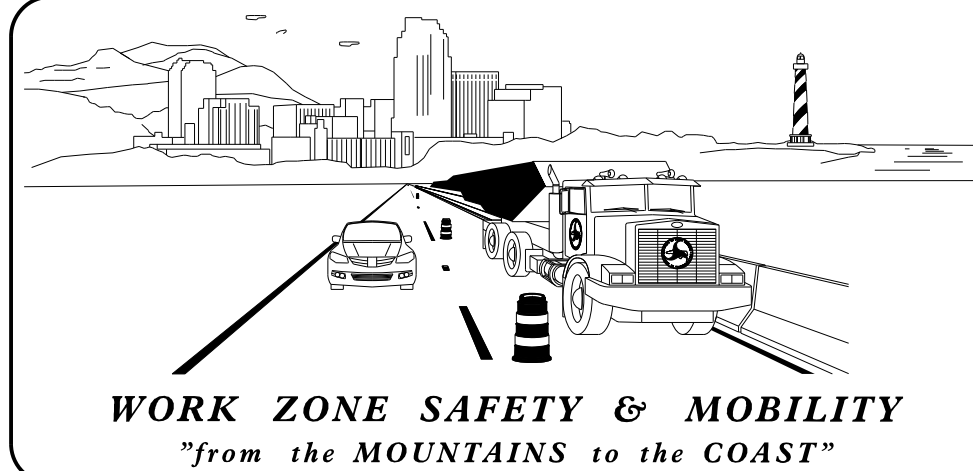


PLANS PREPARED BY:

J. D. BEAVER, PE

NCDOT CONTACTS:

K. C. THORNEWELL, JR, PE
PROJECT ENGINEER

J. D. BEAVER, PE
PROJECT DESIGN ENGINEER

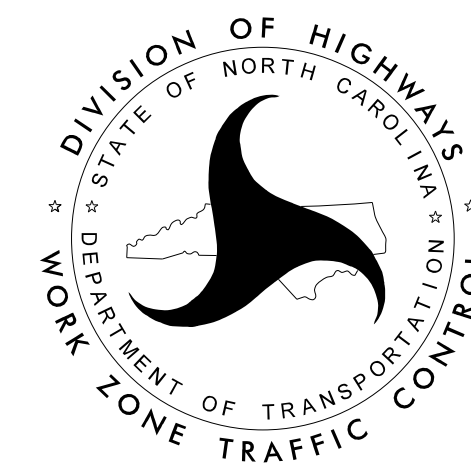

DOCUMENT NOT CONSIDERED FINAL
UNLESS ALL SIGNATURES COMPLETED

APPROVED: *Kenneth C. Thornevell, Jr., P.E.*

DATE: 01/12/2022

SEAL



TIP PROJECT: 15BPR.34