


TOTAL BILL OF MATERIAL

BRIDGE NO.	GROOVING BRIDGE FLOORS	EPOXY COATED REINFORCING STEEL	POLLUTION CONTROL	SHOTCRETE REPAIRS	EPOXY RESIN INJECTION	STRIP SEALS FOR PRESERVATION	PAINTING CONTAINMENT FOR BRIDGE #--	CLEANING AND PAINTING EXISTING WEATHERING STEEL FOR BRIDGE #--	VOLUMETRIC MIXER	POLYESTER POLYMER CONCRETE MATERIALS	EPOXY POLYMER CONCRETE MATERIALS (ALTERNATE)	CONCRETE WORK FOR JOINT REPLACEMENT	EPOXY COATING	SCARIFYING BRIDGE DECK	SHOTBLASTING BRIDGE DECK	PLACING & FINISHING POLYMER CONCRETE OVERLAY	SILANE DECK TREATMENT
	SO. FT.	LB	LUMP SUM	CU. FT.	LN. FT.	LN. FT.	LUMP SUM	LUMP SUM	LUMP SUM	CU. YD.	CU. YD.	SO. FT.	SO. FT.	SO. YD.	SO. YD.	SO. YD.	SO. YD.
420045	19,317.0	988.0	LUMP SUM	-	148.5	71.2	LUMP SUM	LUMP SUM	LUMP SUM	65.1	65.1	340.0	894.6	2,345.3	2,345.3	2,345.3	-
420046	-	-	-	-	-	-	-	-	-	-	-	-	-	-	2,962	-	2,962
420052	-	-	-	68.6	204.0	-	-	-	-	-	-	-	944.0	-	-	-	-
TOTAL	19,317.0	988.0	LUMP SUM	68.6	352.5	71.2	LUMP SUM	LUMP SUM	LUMP SUM	65.1	65.1	340.0	1,838.6	2,345.3	5,307.3	2,345.3	2,962

PROJECT NO. 15BPR.34
HARNETT COUNTY
 BRIDGE NO.: 420045
420046 &
420052

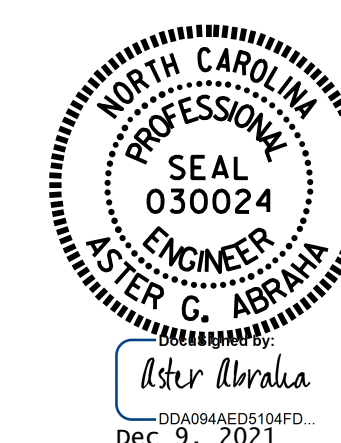

STATE OF NORTH CAROLINA
 DEPARTMENT OF TRANSPORTATION
 RALEIGH
BILL OF MATERIAL
 FOR BRIDGES 45 & 46 ON
 US 401/US 421/NC 27/NC 210
 AND BRIDGE 52 ON NC 217
 OVER CAPE FEAR RIVER

DRAWN BY : S. T. SANDOR/A. Y. GODFREY DATE : 08/2021
 CHECKED BY : A. G. ABRAHA DATE : 08/2021

DOCUMENT NOT CONSIDERED
 FINAL UNLESS ALL
 SIGNATURES COMPLETED

REVISIONS						SHEET NO.
NO.	BY:	DATE:	NO.	BY:	DATE:	TOTAL SHEETS
1			3			S-2
2			4			33