



**TYPICAL SECTION NO. 3**

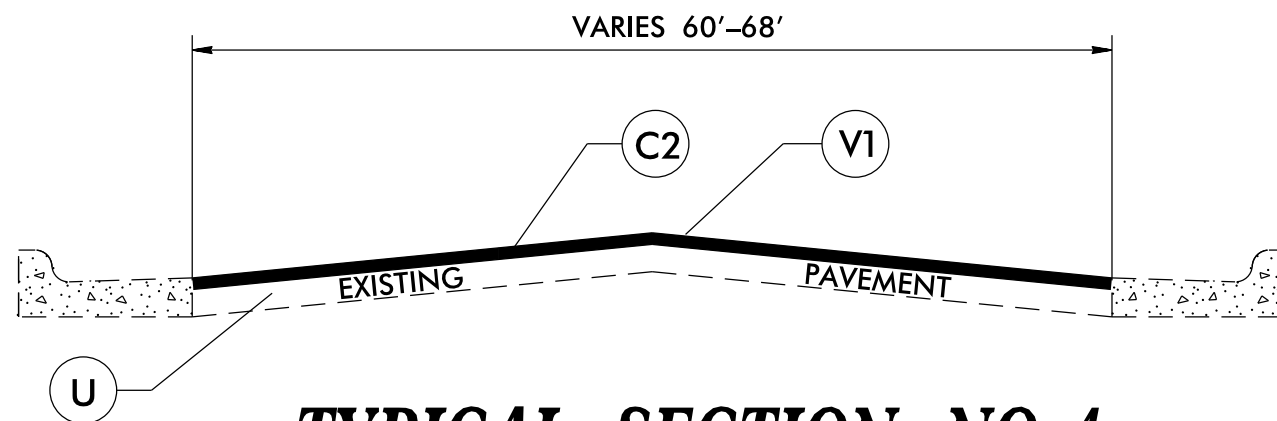

**TYPICAL SECTION NO. 4**

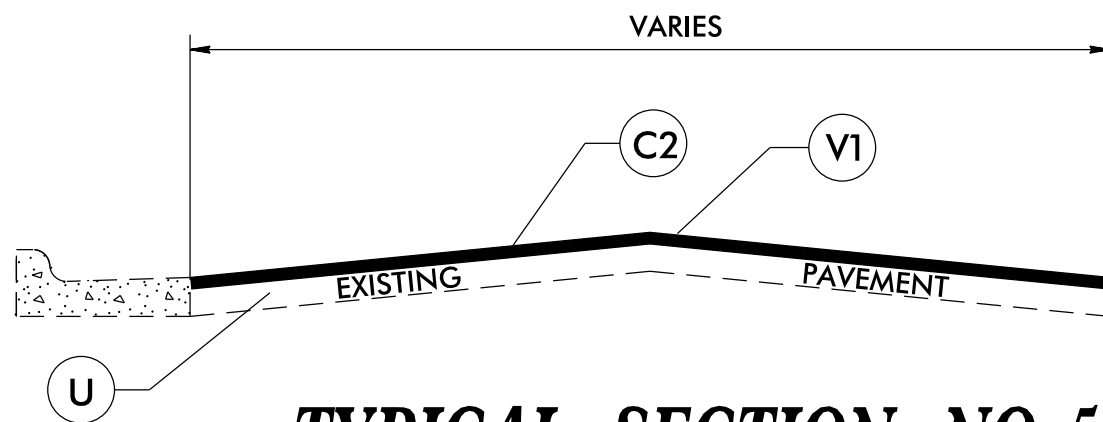

**TYPICAL SECTION NO. 5**

**PAVEMENT SCHEDULE**

C1	PROP. APPROX. 1.5" ASPHALT CONCRETE SURFACE COURSE, TYPE S9.5B, AT AN AVERAGE RATE OF 165 LBS. PER SQ. YD.
C2	PROP. APPROX. 1.5" ASPHALT CONCRETE SURFACE COURSE, TYPE S9.5C AT AN AVERAGE RATE OF 168 LBS. PER SQ. YD.
D1	PROP. APPROX. 2.5" ASPHALT CONCRETE INTERMEDIATE COURSE, TYPE I19.0C, AT AN AVERAGE RATE OF 285 LBS. PER SQ. YD.
E1	PROP. APPROX. 4.0" ASPHALT CONCRETE BASE COURSE, TYPE B25.0C, AT AN AVERAGE RATE OF 456 LBS. PER SQ. YD.
F1	PROP. ASPHALT SURFACE TREATMENT, FOG SEAL
F2	PROP. ASPHALT SURFACE TREATMENT DOUBLE SEAL
F3	PROP. ASPHALT SURFACE TREATMENT, MAT COAT WITH #67 STONE
S	AGGREGATE SHOULDER BORROW
U	EXISTING PAVEMENT.
V1	MILLING 1.5" IN DEPTH
V2	TRENCHING FOR BASE COURSE (SEE S.P.)