


**NOTES**

REPAIR LOCATIONS AND ESTIMATED QUANTITIES ARE BASED ON THE BEST INFORMATION AVAILABLE. IF ADDITIONAL REPAIRS NOT SHOWN ON THE DRAWINGS ARE DEEMED NECESSARY BY THE ENGINEER, THE ENGINEER WILL NOTE ON THE DRAWINGS THE APPROXIMATE LOCATIONS AND DESCRIPTION OF THE REPAIRS AND ENTER THE ACTUAL QUANTITIES INTO THE AS-BUILT REPAIR QUANTITY TABLE.

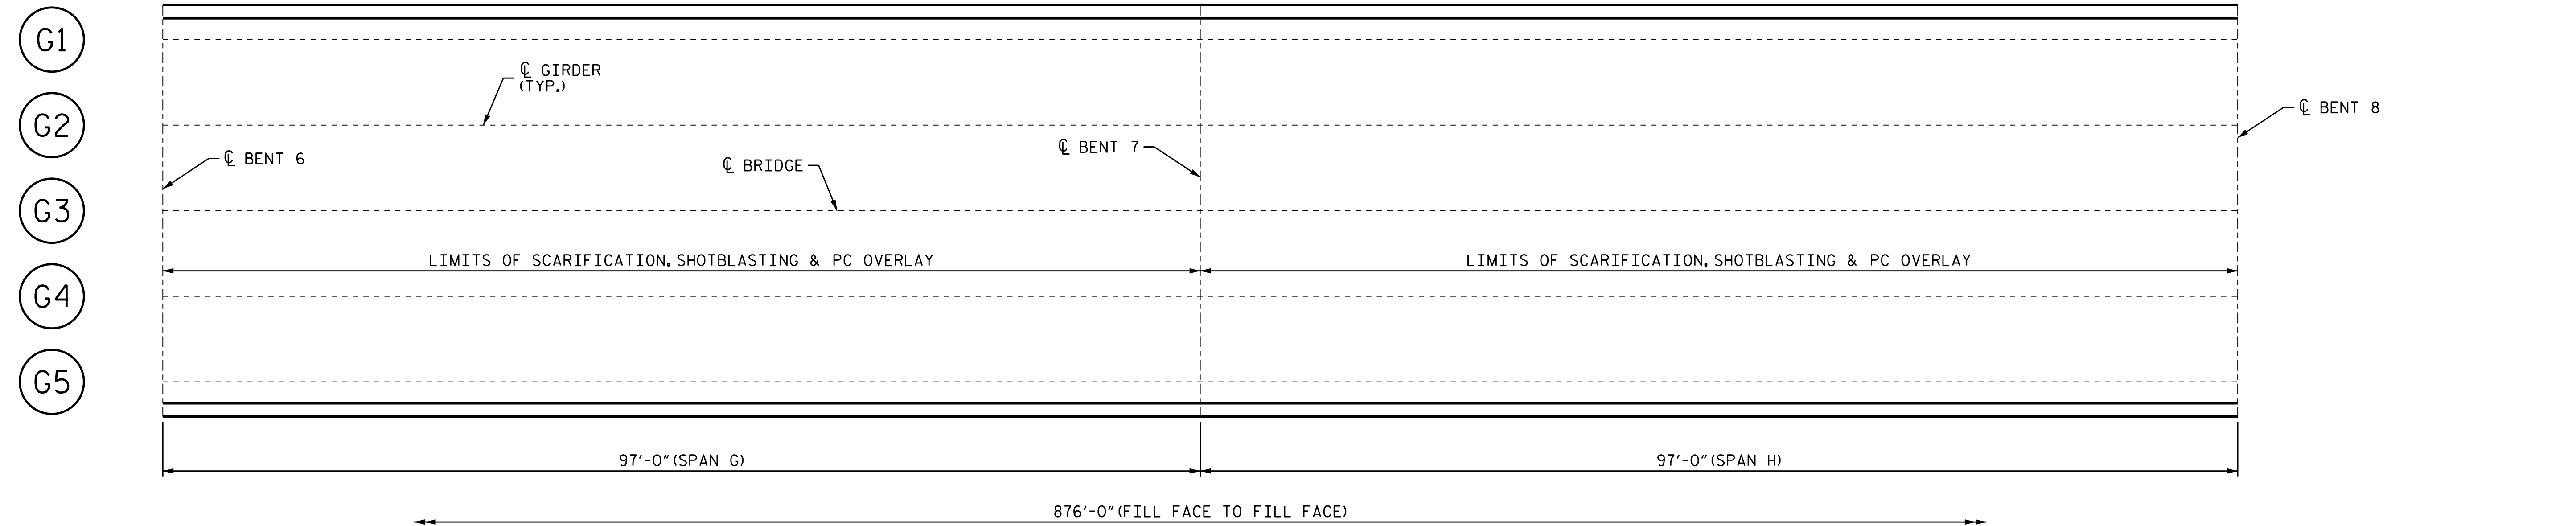


**SPANS G & H**

AS-BUILT REPAIR QUANTITY TABLE					
TOP OF DECK REPAIRS SPAN G			TOP OF DECK REPAIRS SPAN H		
	ESTIMATE	ACTUAL		ESTIMATE	ACTUAL
SCARIFYING BRIDGE DECK	388.0 SQ. YDS.		SCARIFYING BRIDGE DECK	388.0 SQ. YDS.	
SHOTBLASTING BRIDGE DECK	388.0 SQ. YDS.		SHOTBLASTING BRIDGE DECK	388.0 SQ. YDS.	
CONCRETE DECK REPAIR FOR PC OVERLAY	0.0 SQ. YDS.		CONCRETE DECK REPAIR FOR PC OVERLAY	0.0 SQ. YDS.	
POLYMER CONCRETE MATERIALS	16.2 CU. YDS.		POLYMER CONCRETE MATERIALS	16.2 CU. YDS.	
PLACING & FINISHING PC OVERLAY	388.0 SQ. YDS.		PLACING & FINISHING PC OVERLAY	388.0 SQ. YDS.	
GROOVING BRIDGE FLOOR	3201.0 SQ. FT.		GROOVING BRIDGE FLOOR	3201.0 SQ. FT.	

PROJECT NO. 15BPR.21  
MONTGOMERY COUNTY  
 BRIDGE NO. 610006

SHEET 4 OF 5

DocuSigned by:  
 Krishna P. Sedai  
 EABFTM1588

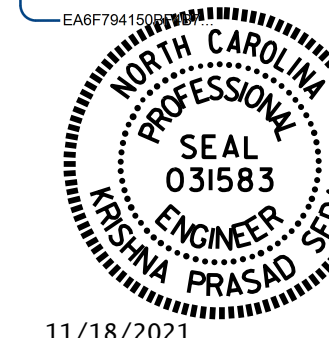

11/18/2021

STATE OF NORTH CAROLINA  
 DEPARTMENT OF TRANSPORTATION  
 RALEIGH

**PLAN OF SPANS  
 SPANS G & H**

DRAWN BY : R.L.PUTEK DATE : 12/2018  
 CHECKED BY : E.BAYISSA DATE : 12/2018

DOCUMENT NOT CONSIDERED  
 FINAL UNLESS ALL  
 SIGNATURES COMPLETED

REVISIONS						SHEET NO.
NO.	BY:	DATE:	NO.	BY:	DATE:	
1			3			S1-8
2			4			TOTAL SHEETS 34