



TYPICAL SECTION

* REMOVE CONCRETE UNTIL SOUND CONCRETE IS FOUND (2" MIN. CL.)

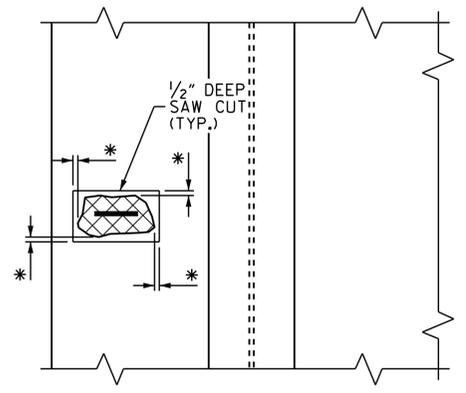


SECTION E-E

OVERHANG DETAILS

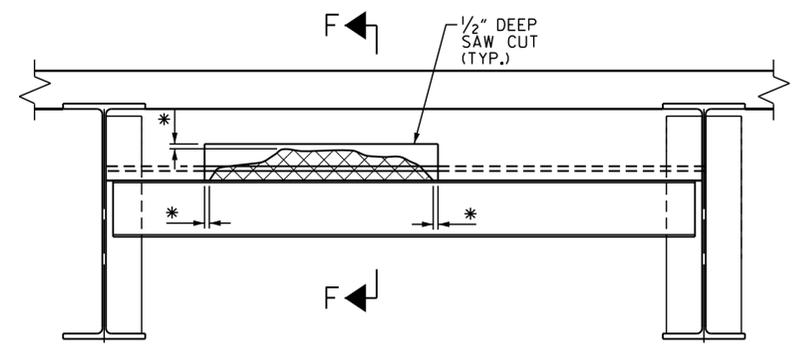

TYPICAL SECTION

* REMOVE CONCRETE UNTIL SOUND CONCRETE IS FOUND (2" MIN. CL.)

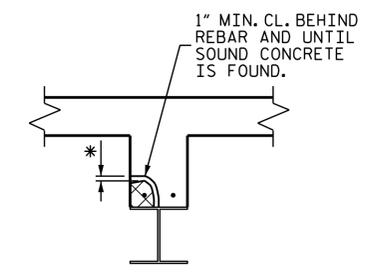


SECTION F-F

DAMAGED AREA

NOTE: EXISTING REBAR TO REMAIN IN PLACE. CLEAN AND REPAIR AS NECESSARY.


INTERIOR DIAPHRAGM REPAIR DETAILS

NOTE: OVERHANG DIAPHRAGMS TO BE REMOVED ARE SHOWN ON "PLAN OF SPAN" SHEETS.

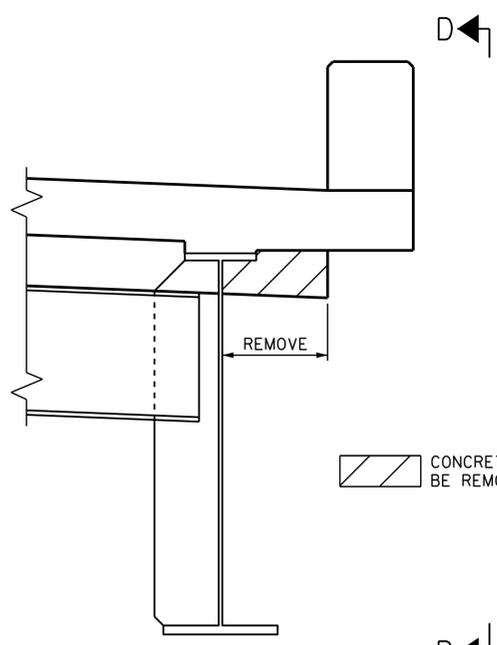

TYPICAL SECTION


CONCRETE IN THIS AREA SHALL BE REMOVED

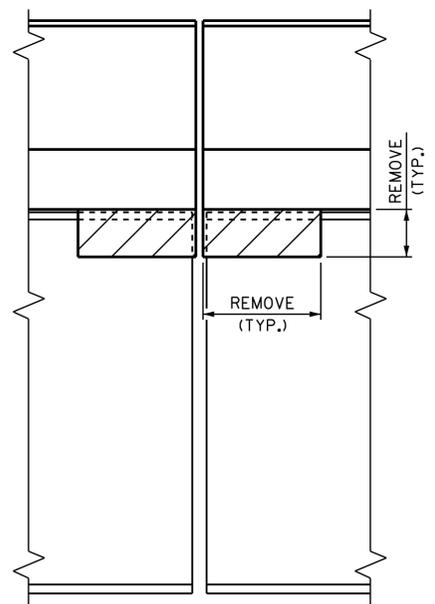

SECTION D-D

OVERHANG DIAPHRAGM REMOVAL DETAILS

PROJECT NO. 15BPR.21
MONTGOMERY COUNTY
 BRIDGE NO. 610006

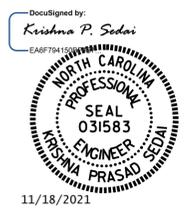

STATE OF NORTH CAROLINA
 DEPARTMENT OF TRANSPORTATION
 RALEIGH
**OVERHANG AND
 DIAPHRAGM
 REPAIR DETAILS**

DRAWN BY : R.L. PUTEK DATE : 12/18
 CHECKED BY : E. A. BAYISSA DATE : 12/18

DOCUMENT NOT CONSIDERED
 FINAL UNLESS ALL
 SIGNATURES COMPLETED

REVISIONS						SHEET NO.
NO.	BY:	DATE:	NO.	BY:	DATE:	S1-32
1			3			TOTAL SHEETS
2			4			34