


- ① TEMPORARY SHORING FROM -L- STA. 69+85±, 0' RT TO -L- STA. 70+20±, 0' RT
- ② TEMPORARY SHORING FROM -L- STA. 71+25±, 0' RT TO -L- STA. 71+57±, 0' RT

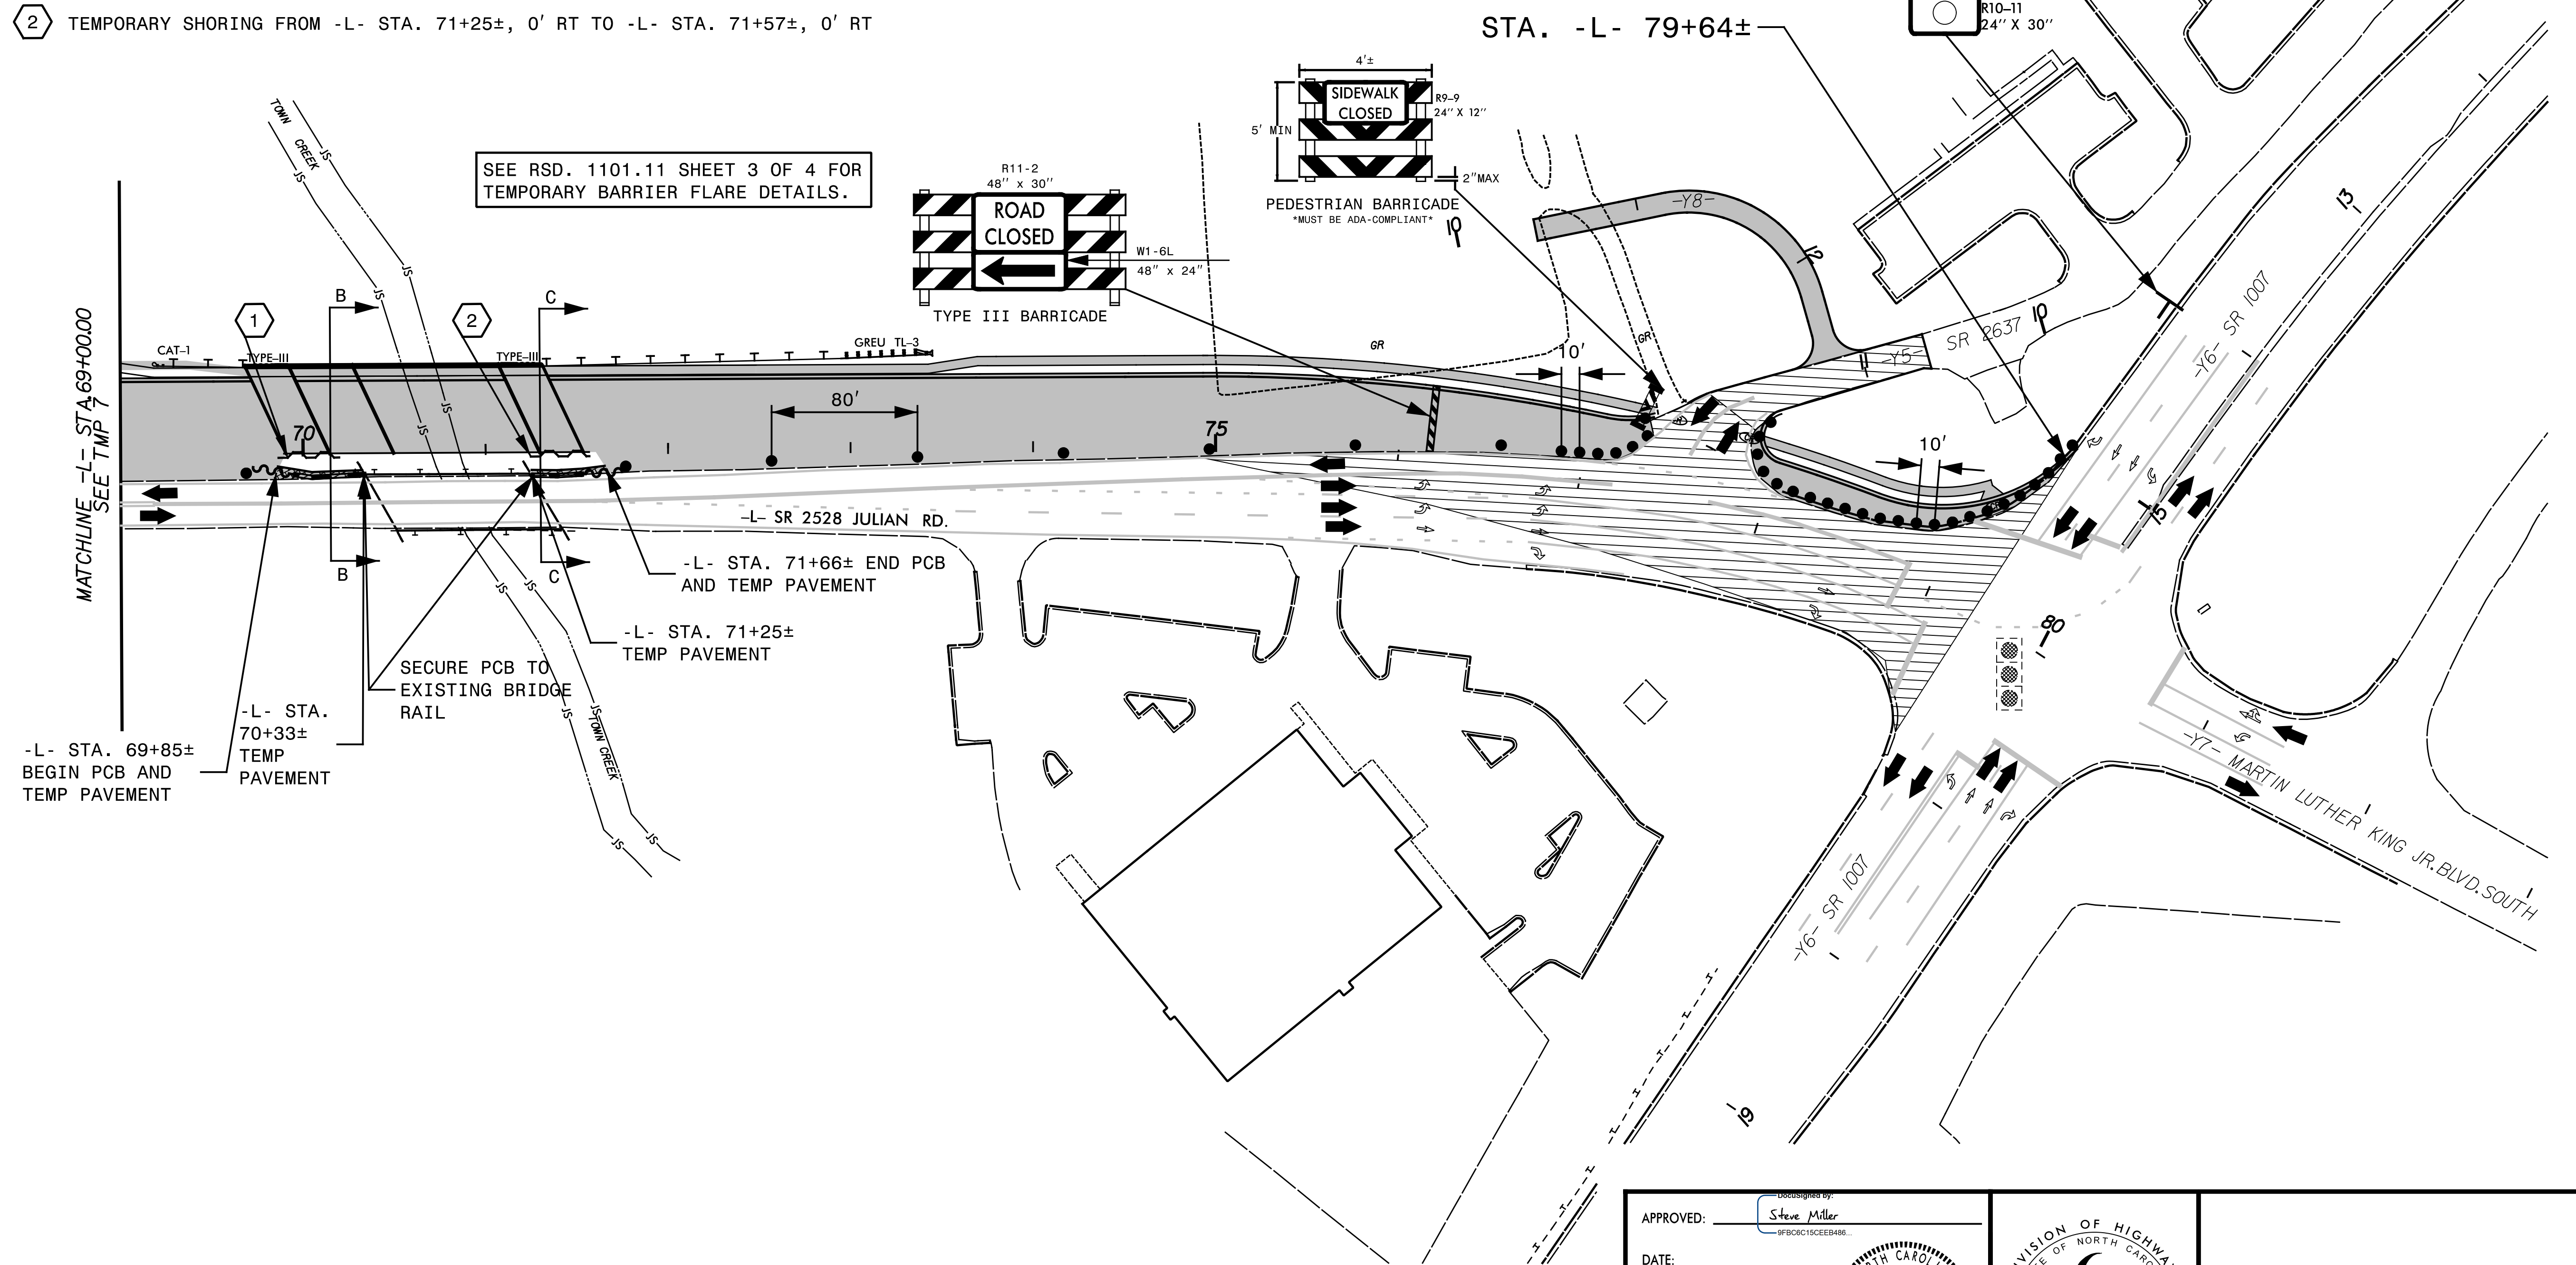

SEE RSD. 1101.11 SHEET 3 OF 4 FOR TEMPORARY BARRIER FLARE DETAILS.

MATCHLINE -L- STA. 69+00.00 SEE TMP 7

-L- STA. 69+85± BEGIN PCB AND TEMP PAVEMENT


-L- STA. 70+33± TEMP PAVEMENT

SECURE PCB TO EXISTING BRIDGE RAIL

-L- STA. 71+25± TEMP PAVEMENT


-L- STA. 71+66± END PCB AND TEMP PAVEMENT

-L- SR 2528 JULIAN RD.

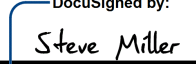
APPROVED:  Steve Miller
9FBC6C15CEE8408...

DATE: _____

SEAL

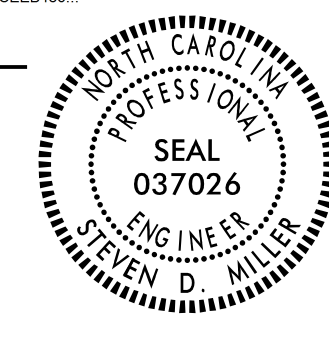

DOCUMENT NOT CONSIDERED FINAL UNLESS ALL SIGNATURES COMPLETED

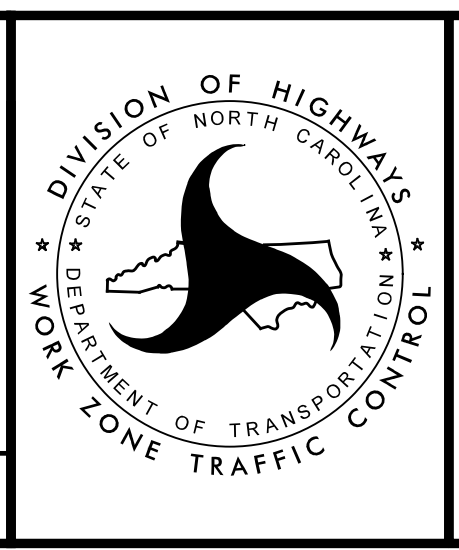

PHASE I



1 Glenwood Avenue
 Raleigh, NC 27603
 Tel: 919.789.9977
 Fax: 919.789.9591
 License: C-2197