


DocuSigned by:
APPROVED: *Steve Miller*

DATE: _____

SEAL

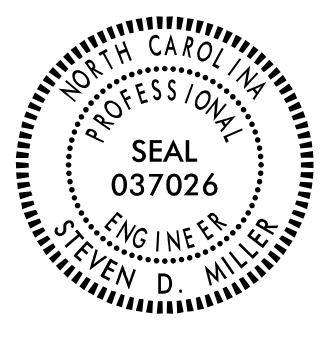



DOCUMENT NOT CONSIDERED FINAL
UNLESS ALL SIGNATURES COMPLETED

NUMBER	CURB RAMP	STATION
①	TYPICAL 11	-L-STA 15+32
②	TYPICAL 10	-L-STA 16+20
③	TYPICAL 11	-L-STA 20+86
④	TYPICAL 11	-L-STA 22+06

15

20

25

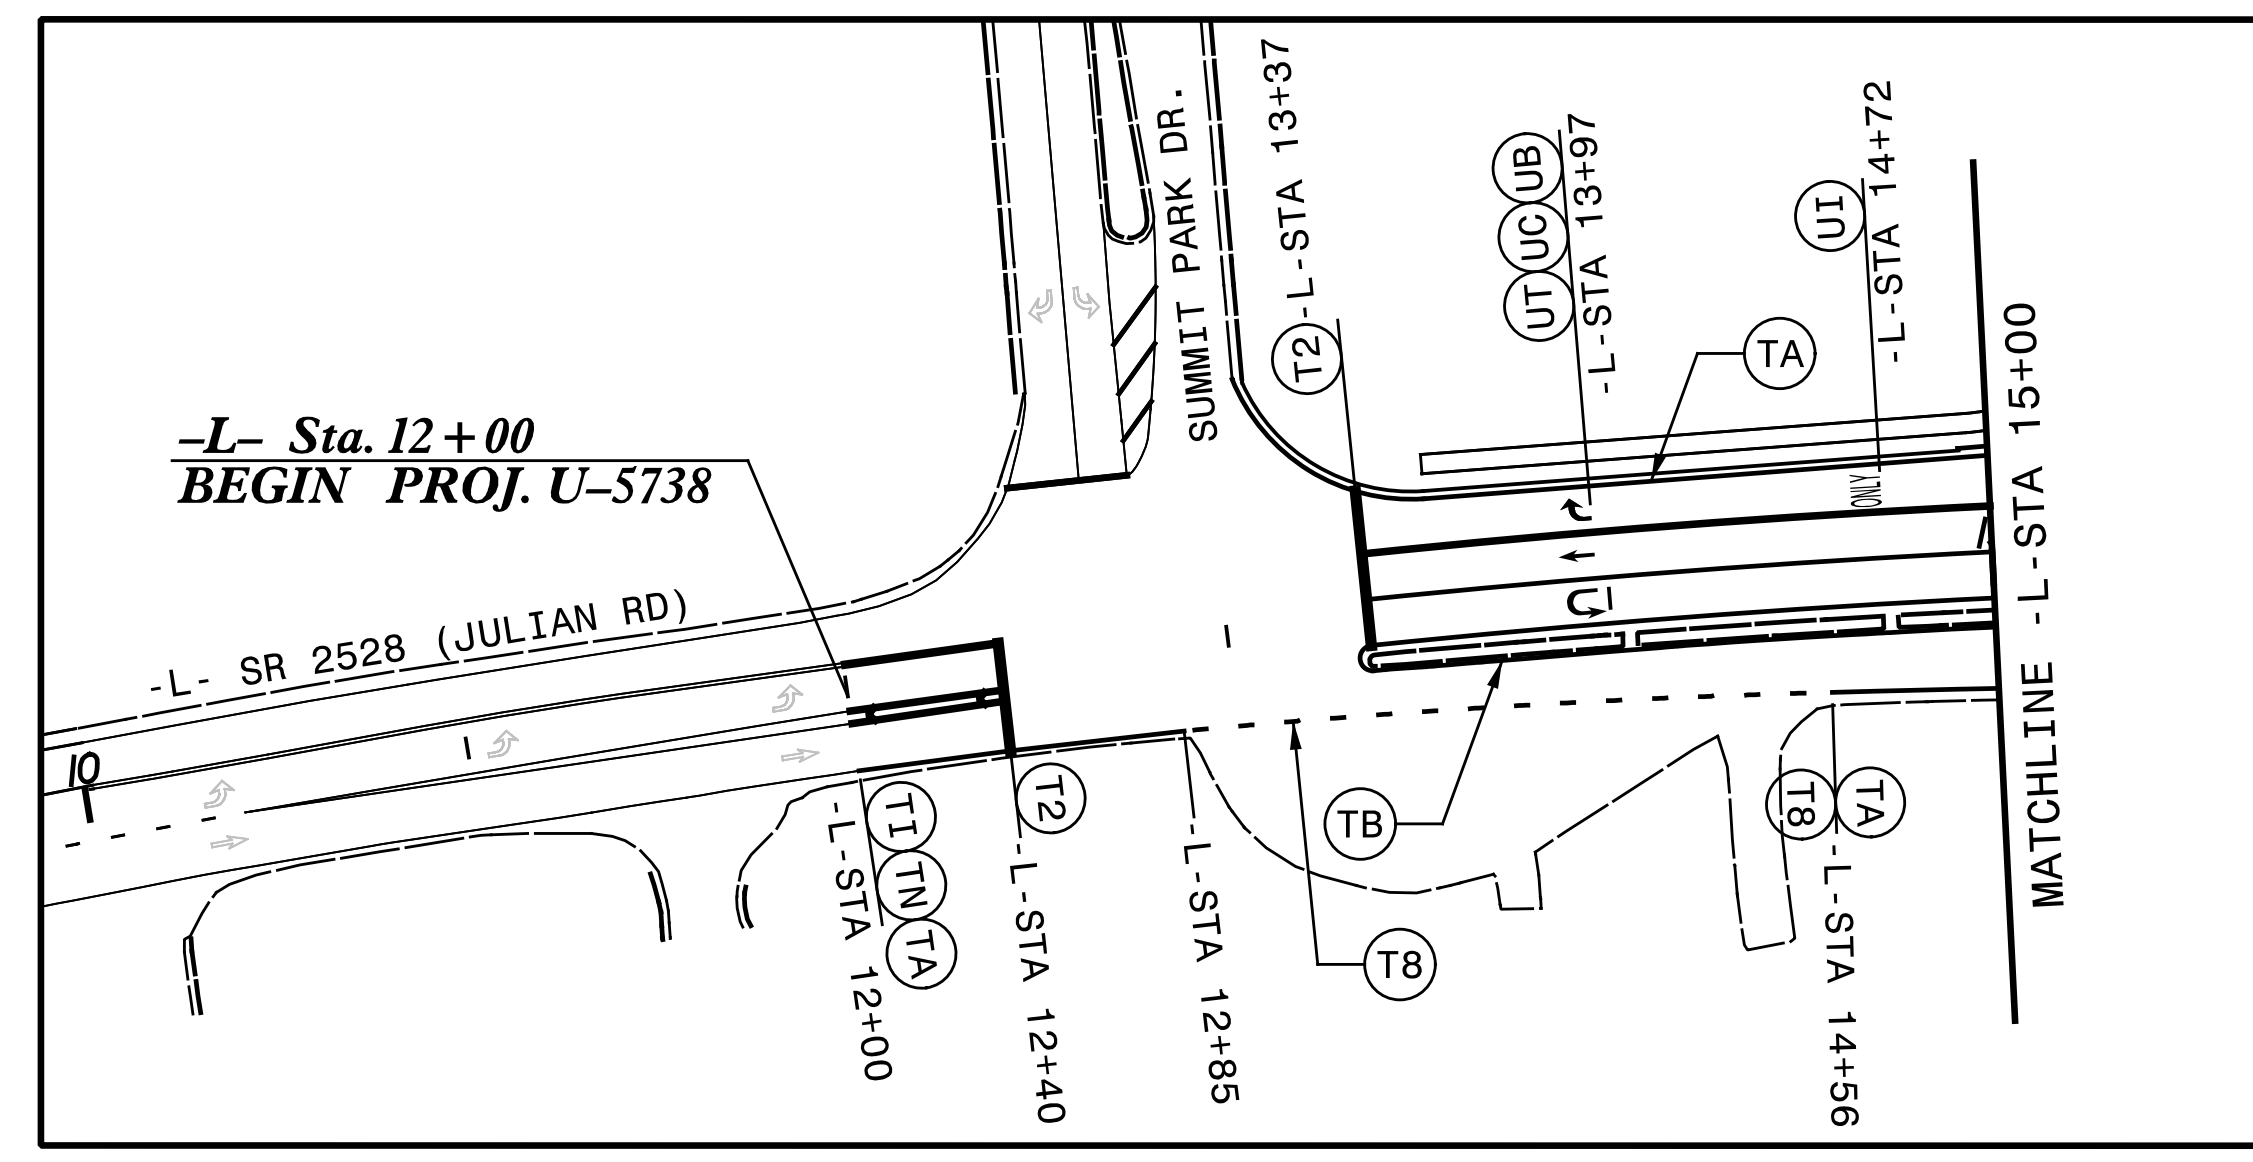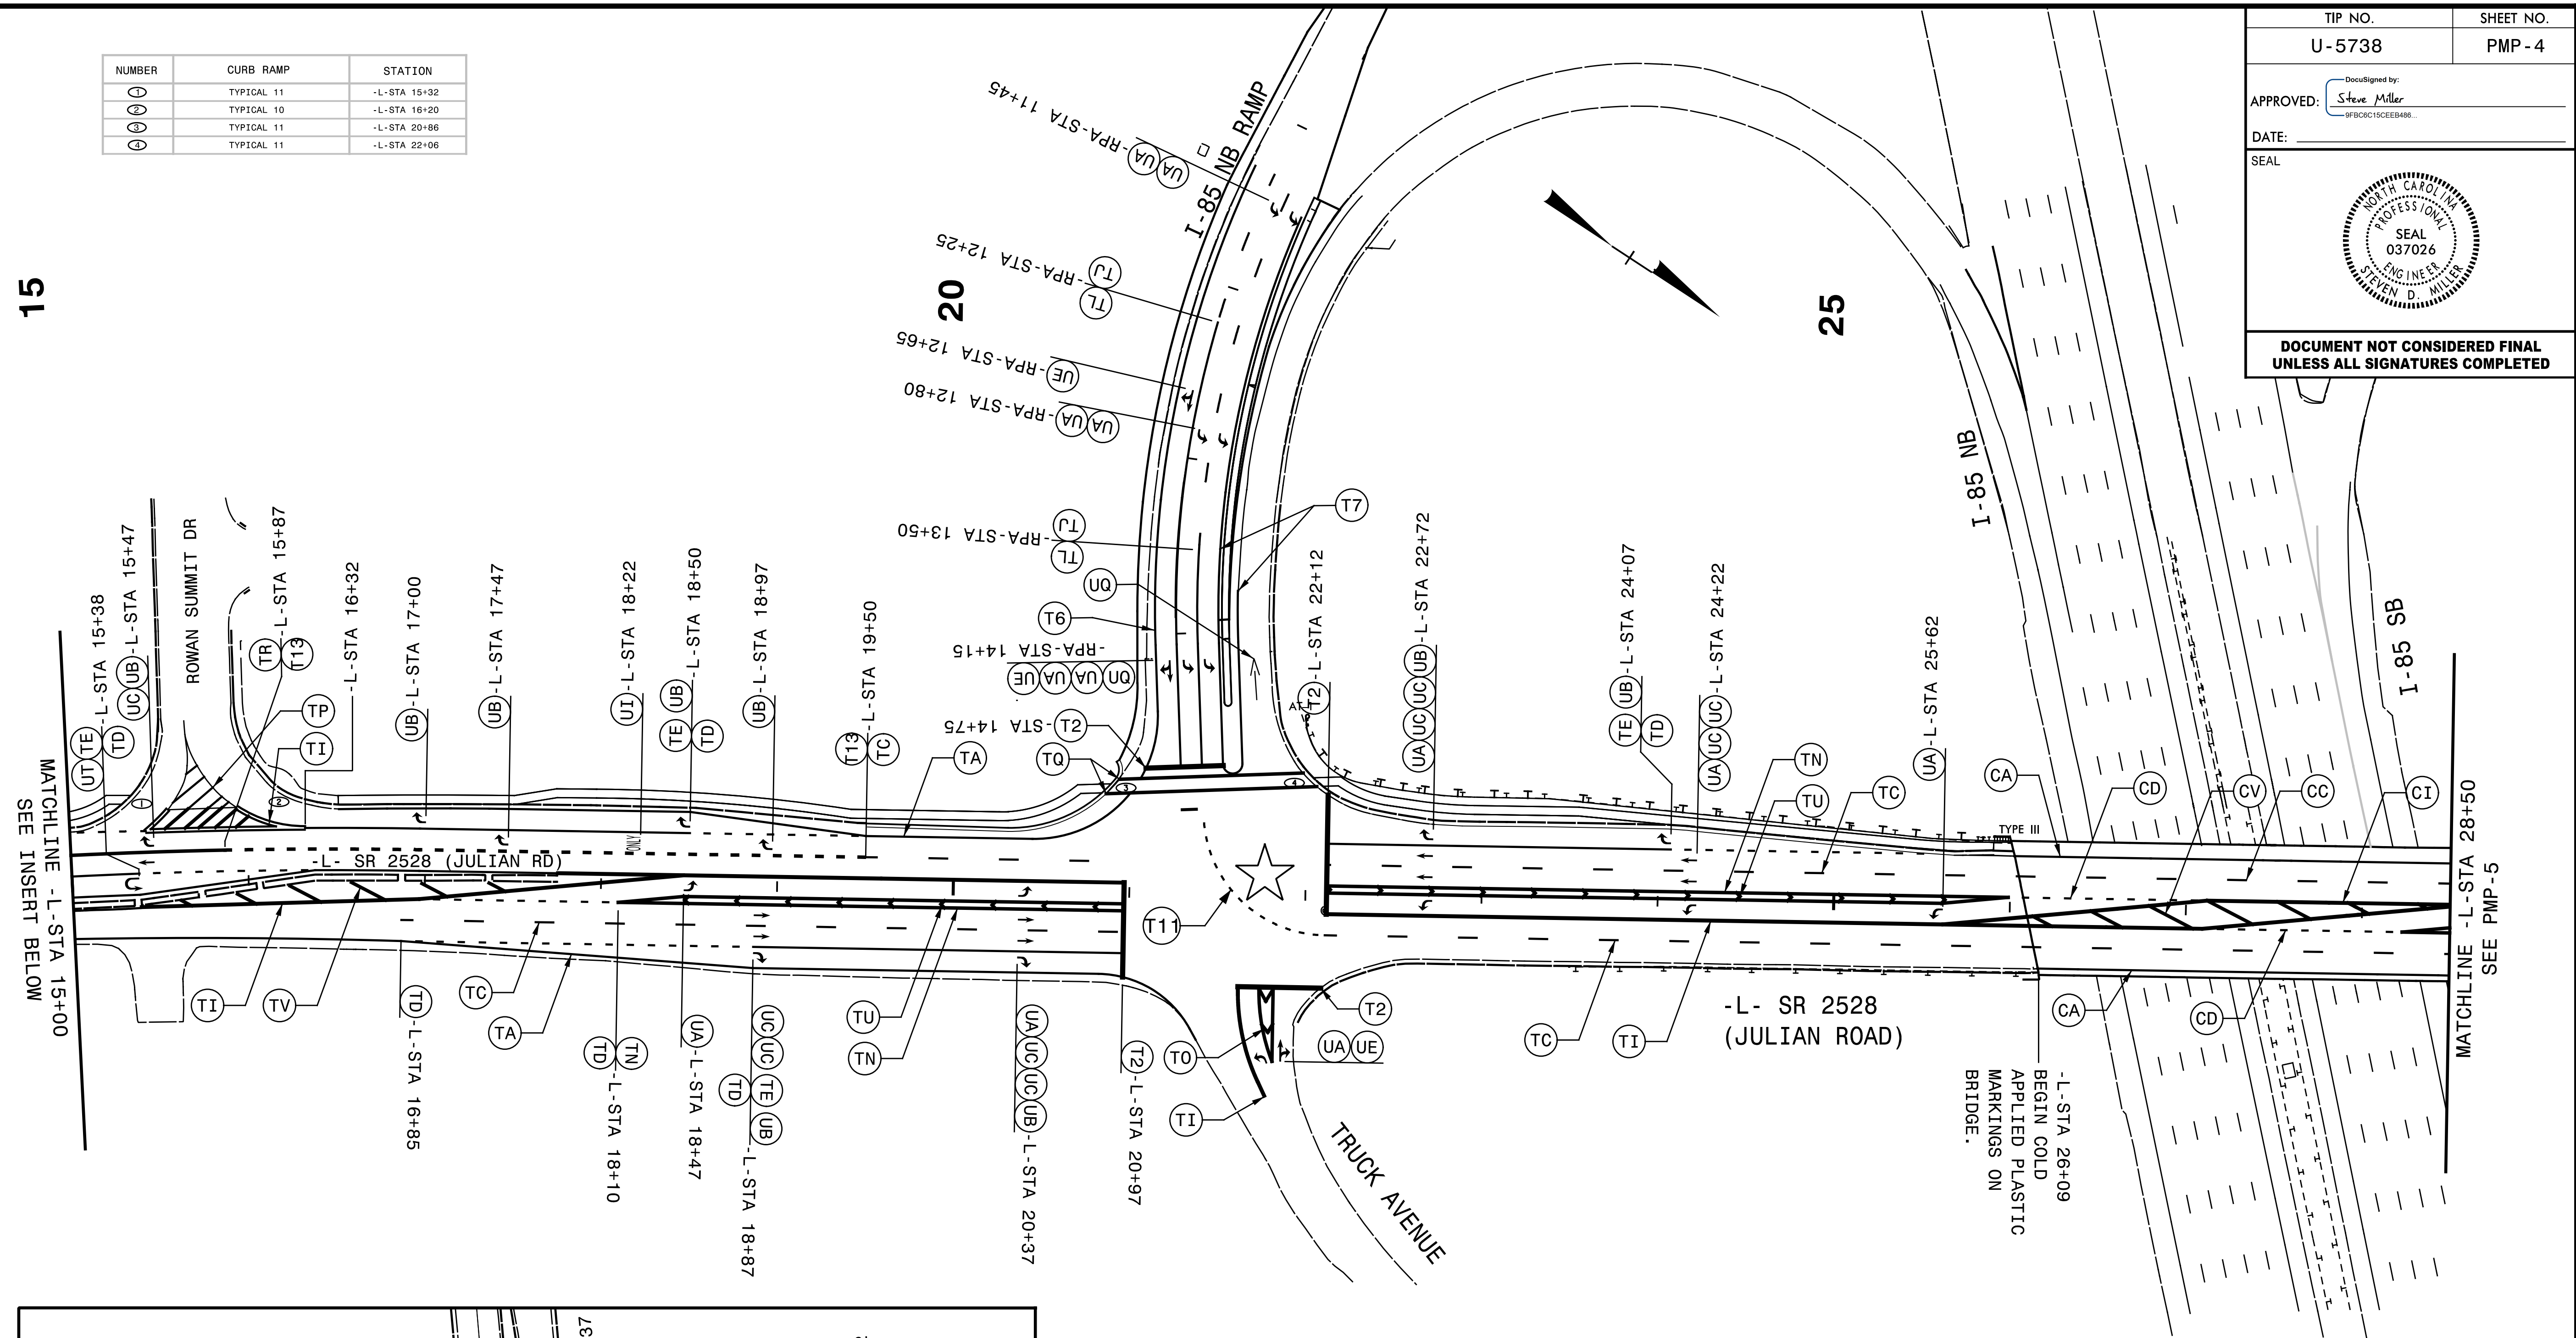

★ SIGNALIZED INTERSECTION



1 Glenwood Avenue
Raleigh, NC 27603
Tel: 919.789.9977
Fax: 919.789.9591
License: C-2197

PAVEMENT MARKING DETAIL