



APPROVED: *Steven Miller*
DocuSigned by:
9F5C9C73CE6488

DATE: _____

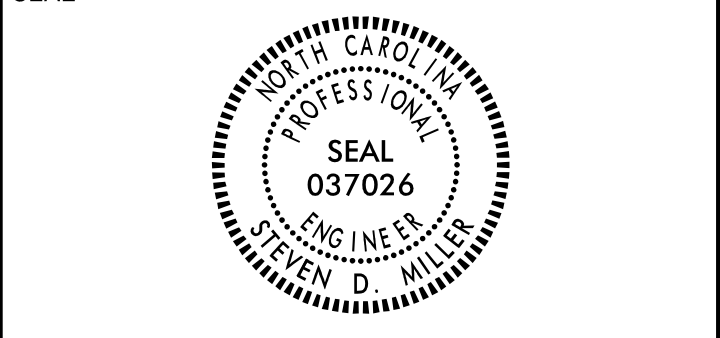

**DOCUMENT NOT CONSIDERED FINAL
UNLESS ALL SIGNATURES COMPLETED**

NUMBER	CURB RAMP	STATION
(1)	TYPICAL 11	-L-STA 32+07
(2)	TRIANGULAR ISLAND W/ CUT THROUGH	-L-STA 33+03
(3)	TYPICAL 9	-L-STA 33+17
(4)	TYPICAL 9	-L-STA 33+27

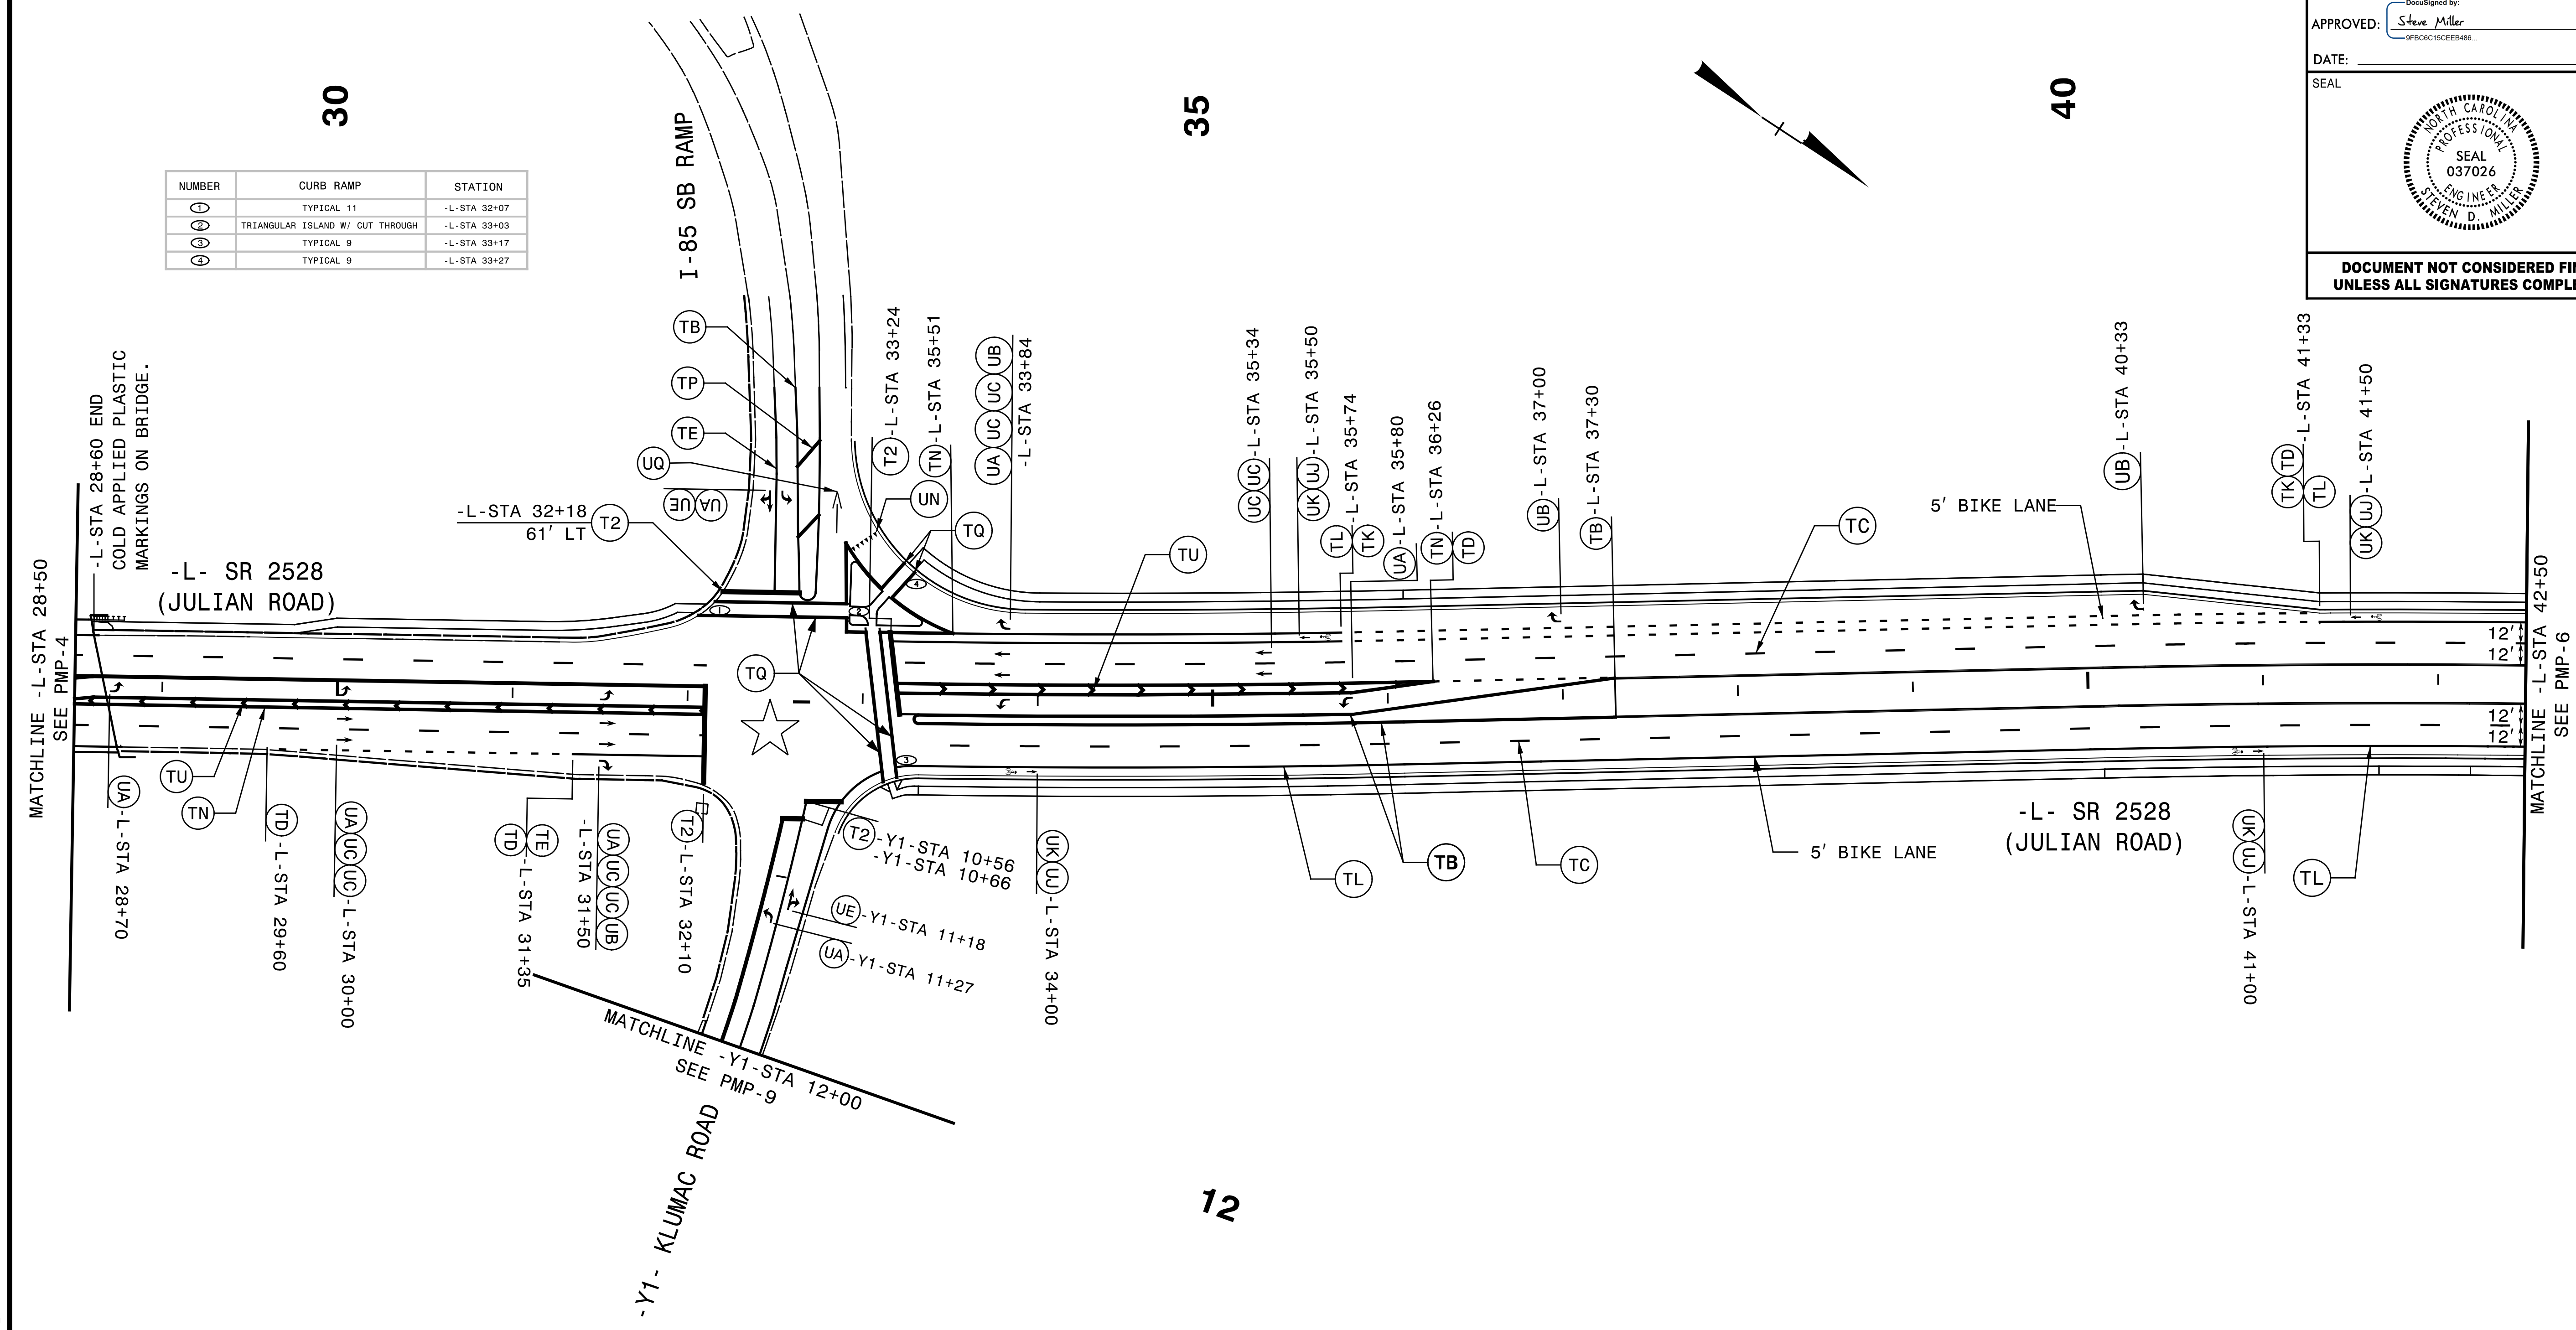

★ SIGNALIZED INTERSECTION

V:\2018\016\008\00_U-5738\Traffic\PMU-U-5738.PMP-5.dgn
 12/15/2018 10:08:00 AM
 Steven Miller

SEPI
 1 Glenwood Avenue
 Raleigh, NC 27603
 Tel: 919.789.9977
 Fax: 919.789.9591
 License: C-2197

PAVEMENT MARKING DETAIL