



APPROVED: *Steven Miller*  
9806073000488

DATE: \_\_\_\_\_

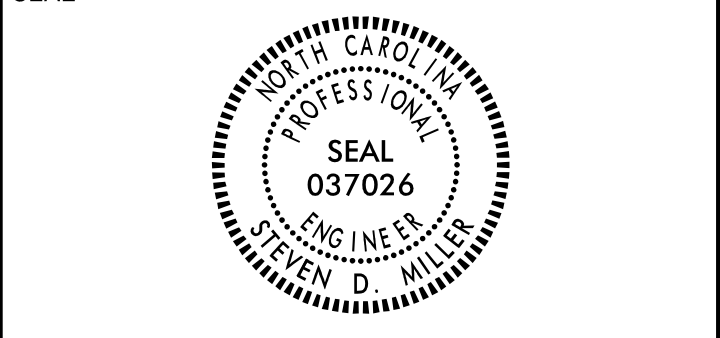

DOCUMENT NOT CONSIDERED FINAL  
UNLESS ALL SIGNATURES COMPLETED

NUMBER	CURB RAMP	STATION
(TL)	TYPICAL 11	-L-STA 73+52
(TL)	TYPICAL 11	-L-STA 74+09
(TL)	TYPICAL 11	-L-STA 75+37
(TL)	TYPICAL 11	-L-STA 75+90
(TL)	TYPICAL 11	-L-STA 77+33
(TL)	TYPICAL 11	-L-STA 77+91
(TL)	TYPICAL 10	-L-STA 79+05
(TL)	TYPICAL 10	-L-STA 79+12
(TL)	TRIANGLE ISLAND W/ CUT THROUGH	-L-STA 79+27

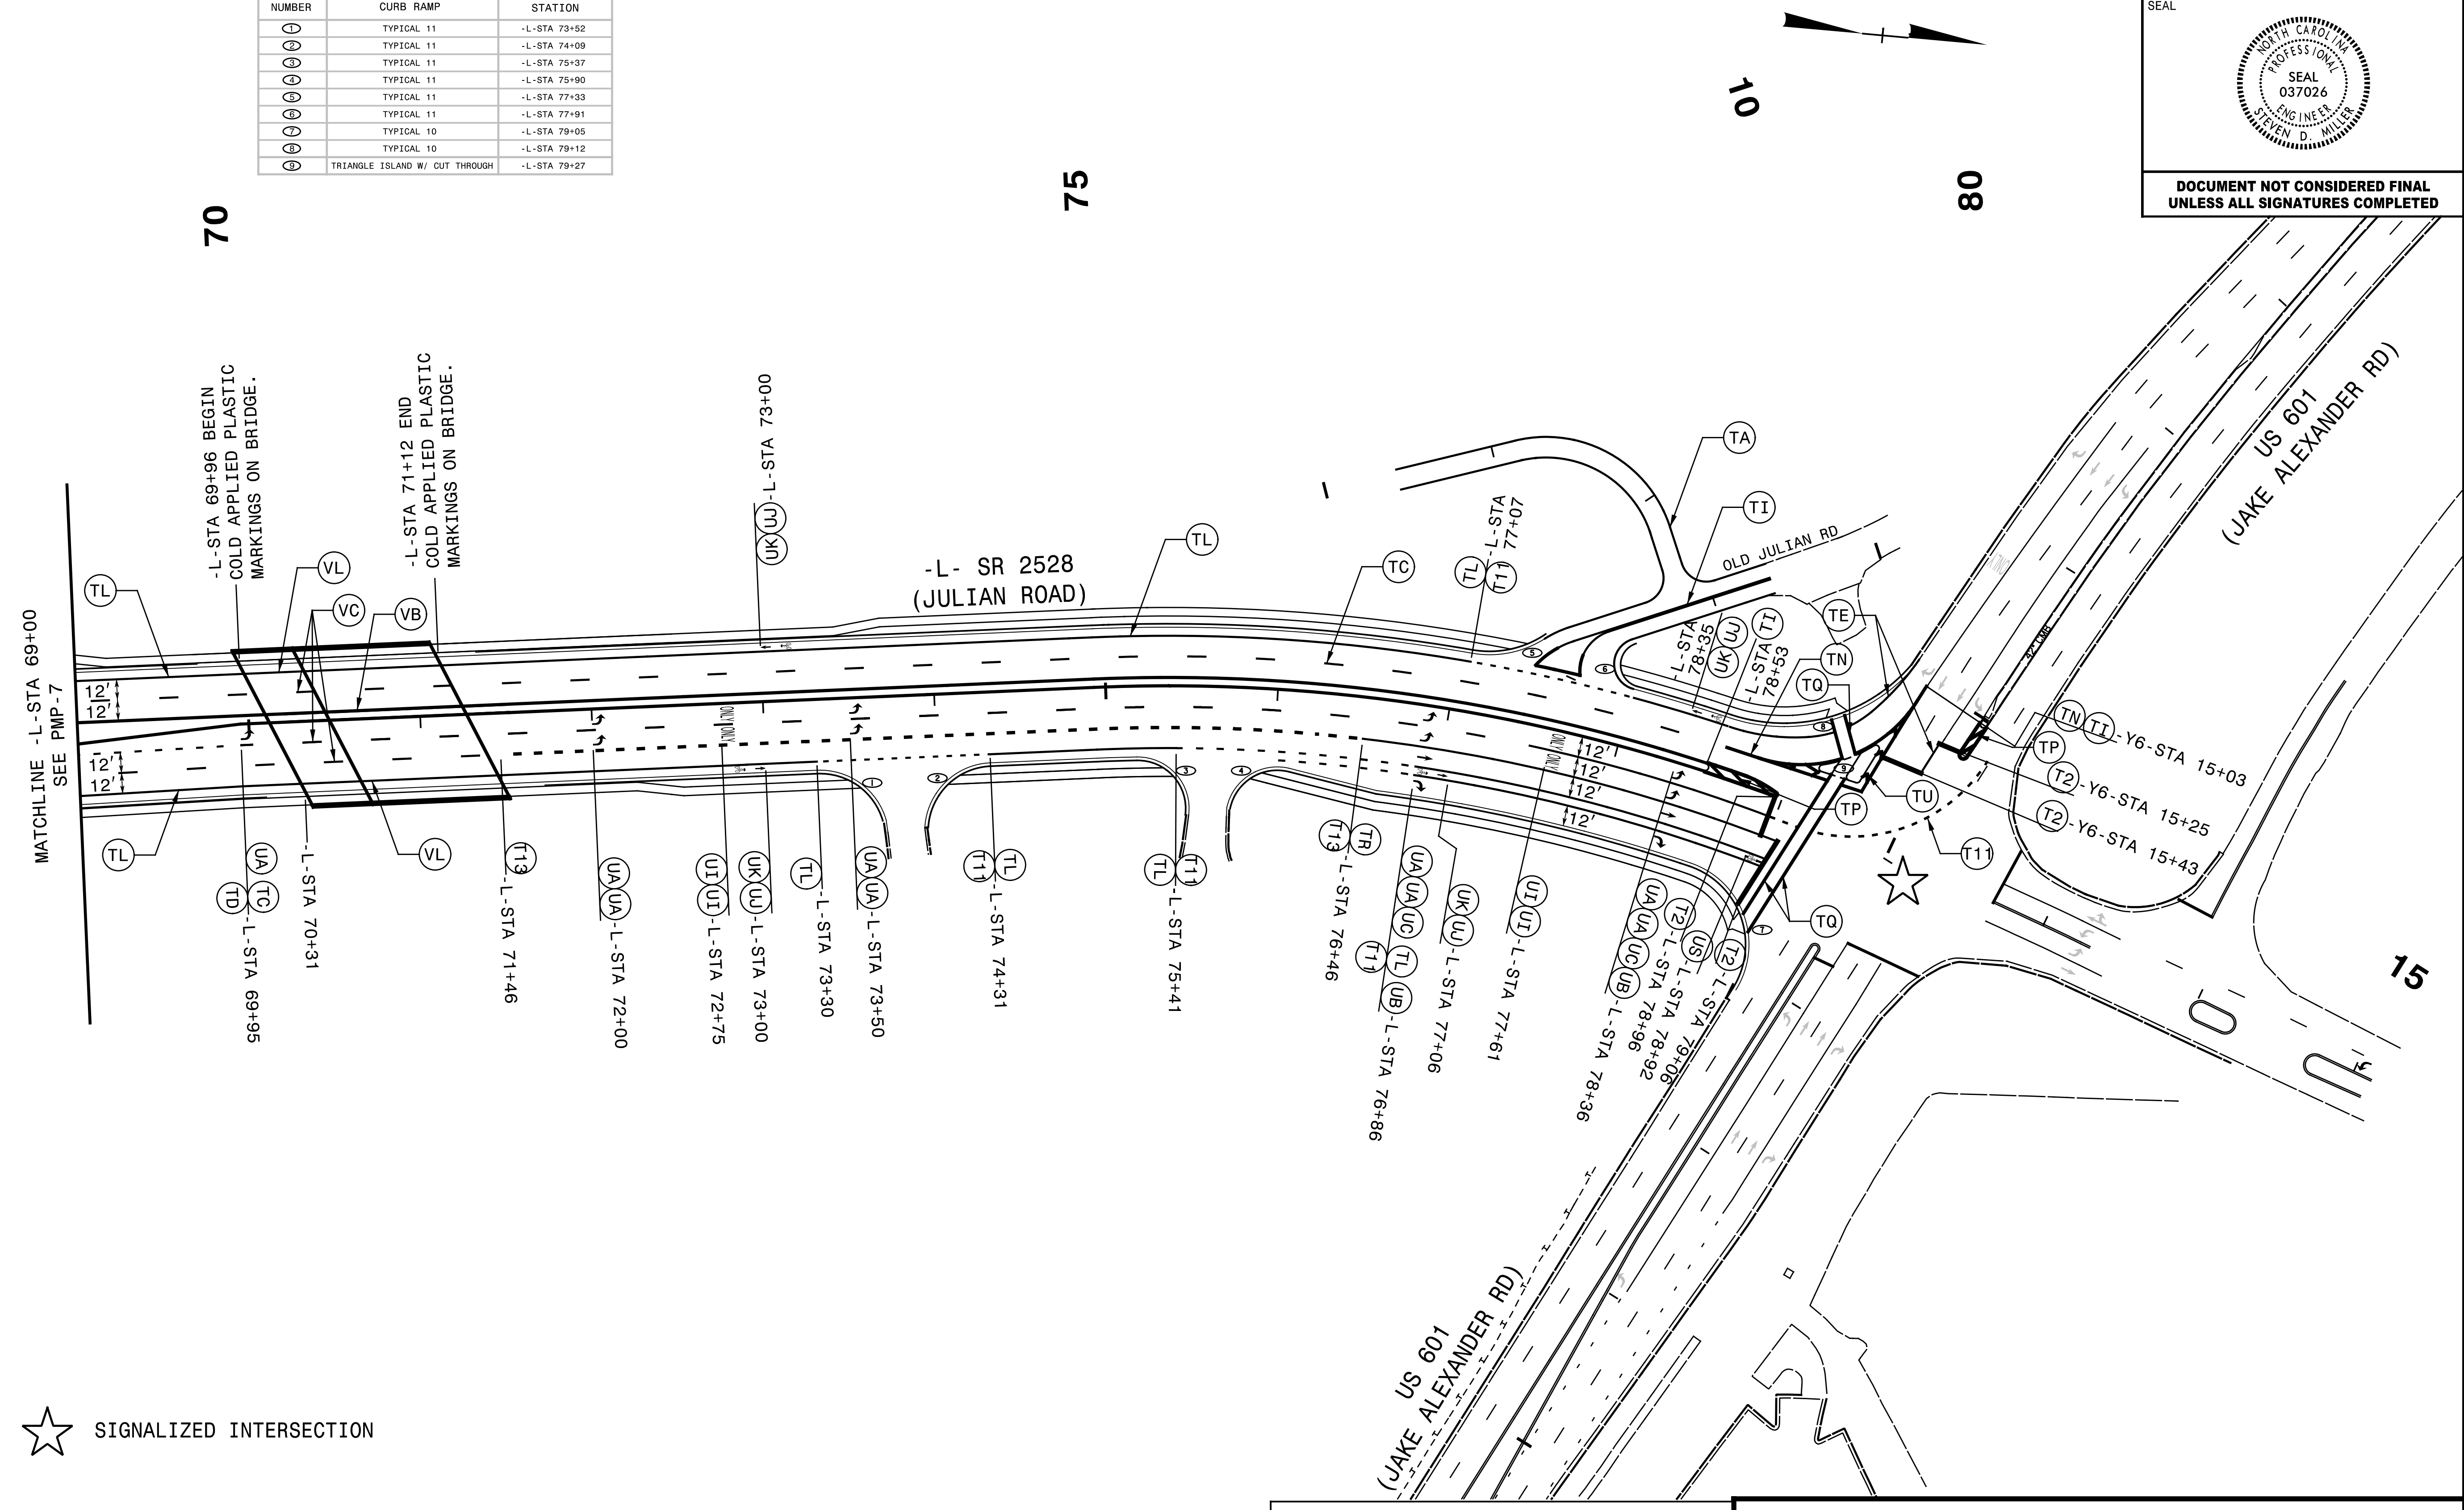

★ SIGNALIZED INTERSECTION

**SEPI**  
1 Glenwood Avenue  
Raleigh, NC 27603  
Tel: 919.789.9977  
Fax: 919.789.9591  
License: C-2197

**PAVEMENT MARKING DETAIL**

V:\5738\016\008\00\_U-5738\Traffic\PMP\U-5738.PMP-8.dgn