


**RELEASE FOR
CONSTRUCTION
DATE: _____**

-YI-	
PI Sta 13+65.13	PI Sta 15+62.34
$\Delta = 3^{\circ} 57' 19.4" (LT)$	$\Delta = 8^{\circ} 01' 38.2" (LT)$
D = 4' 14" 38.9"	D = 4' 14" 38.9"
L = 93.20'	L = 189.14'
T = 46.62'	T = 94.72'
R = 1,350.00'	R = 1,350.00'
SE = SEE PLANS	SE = SEE PLANS

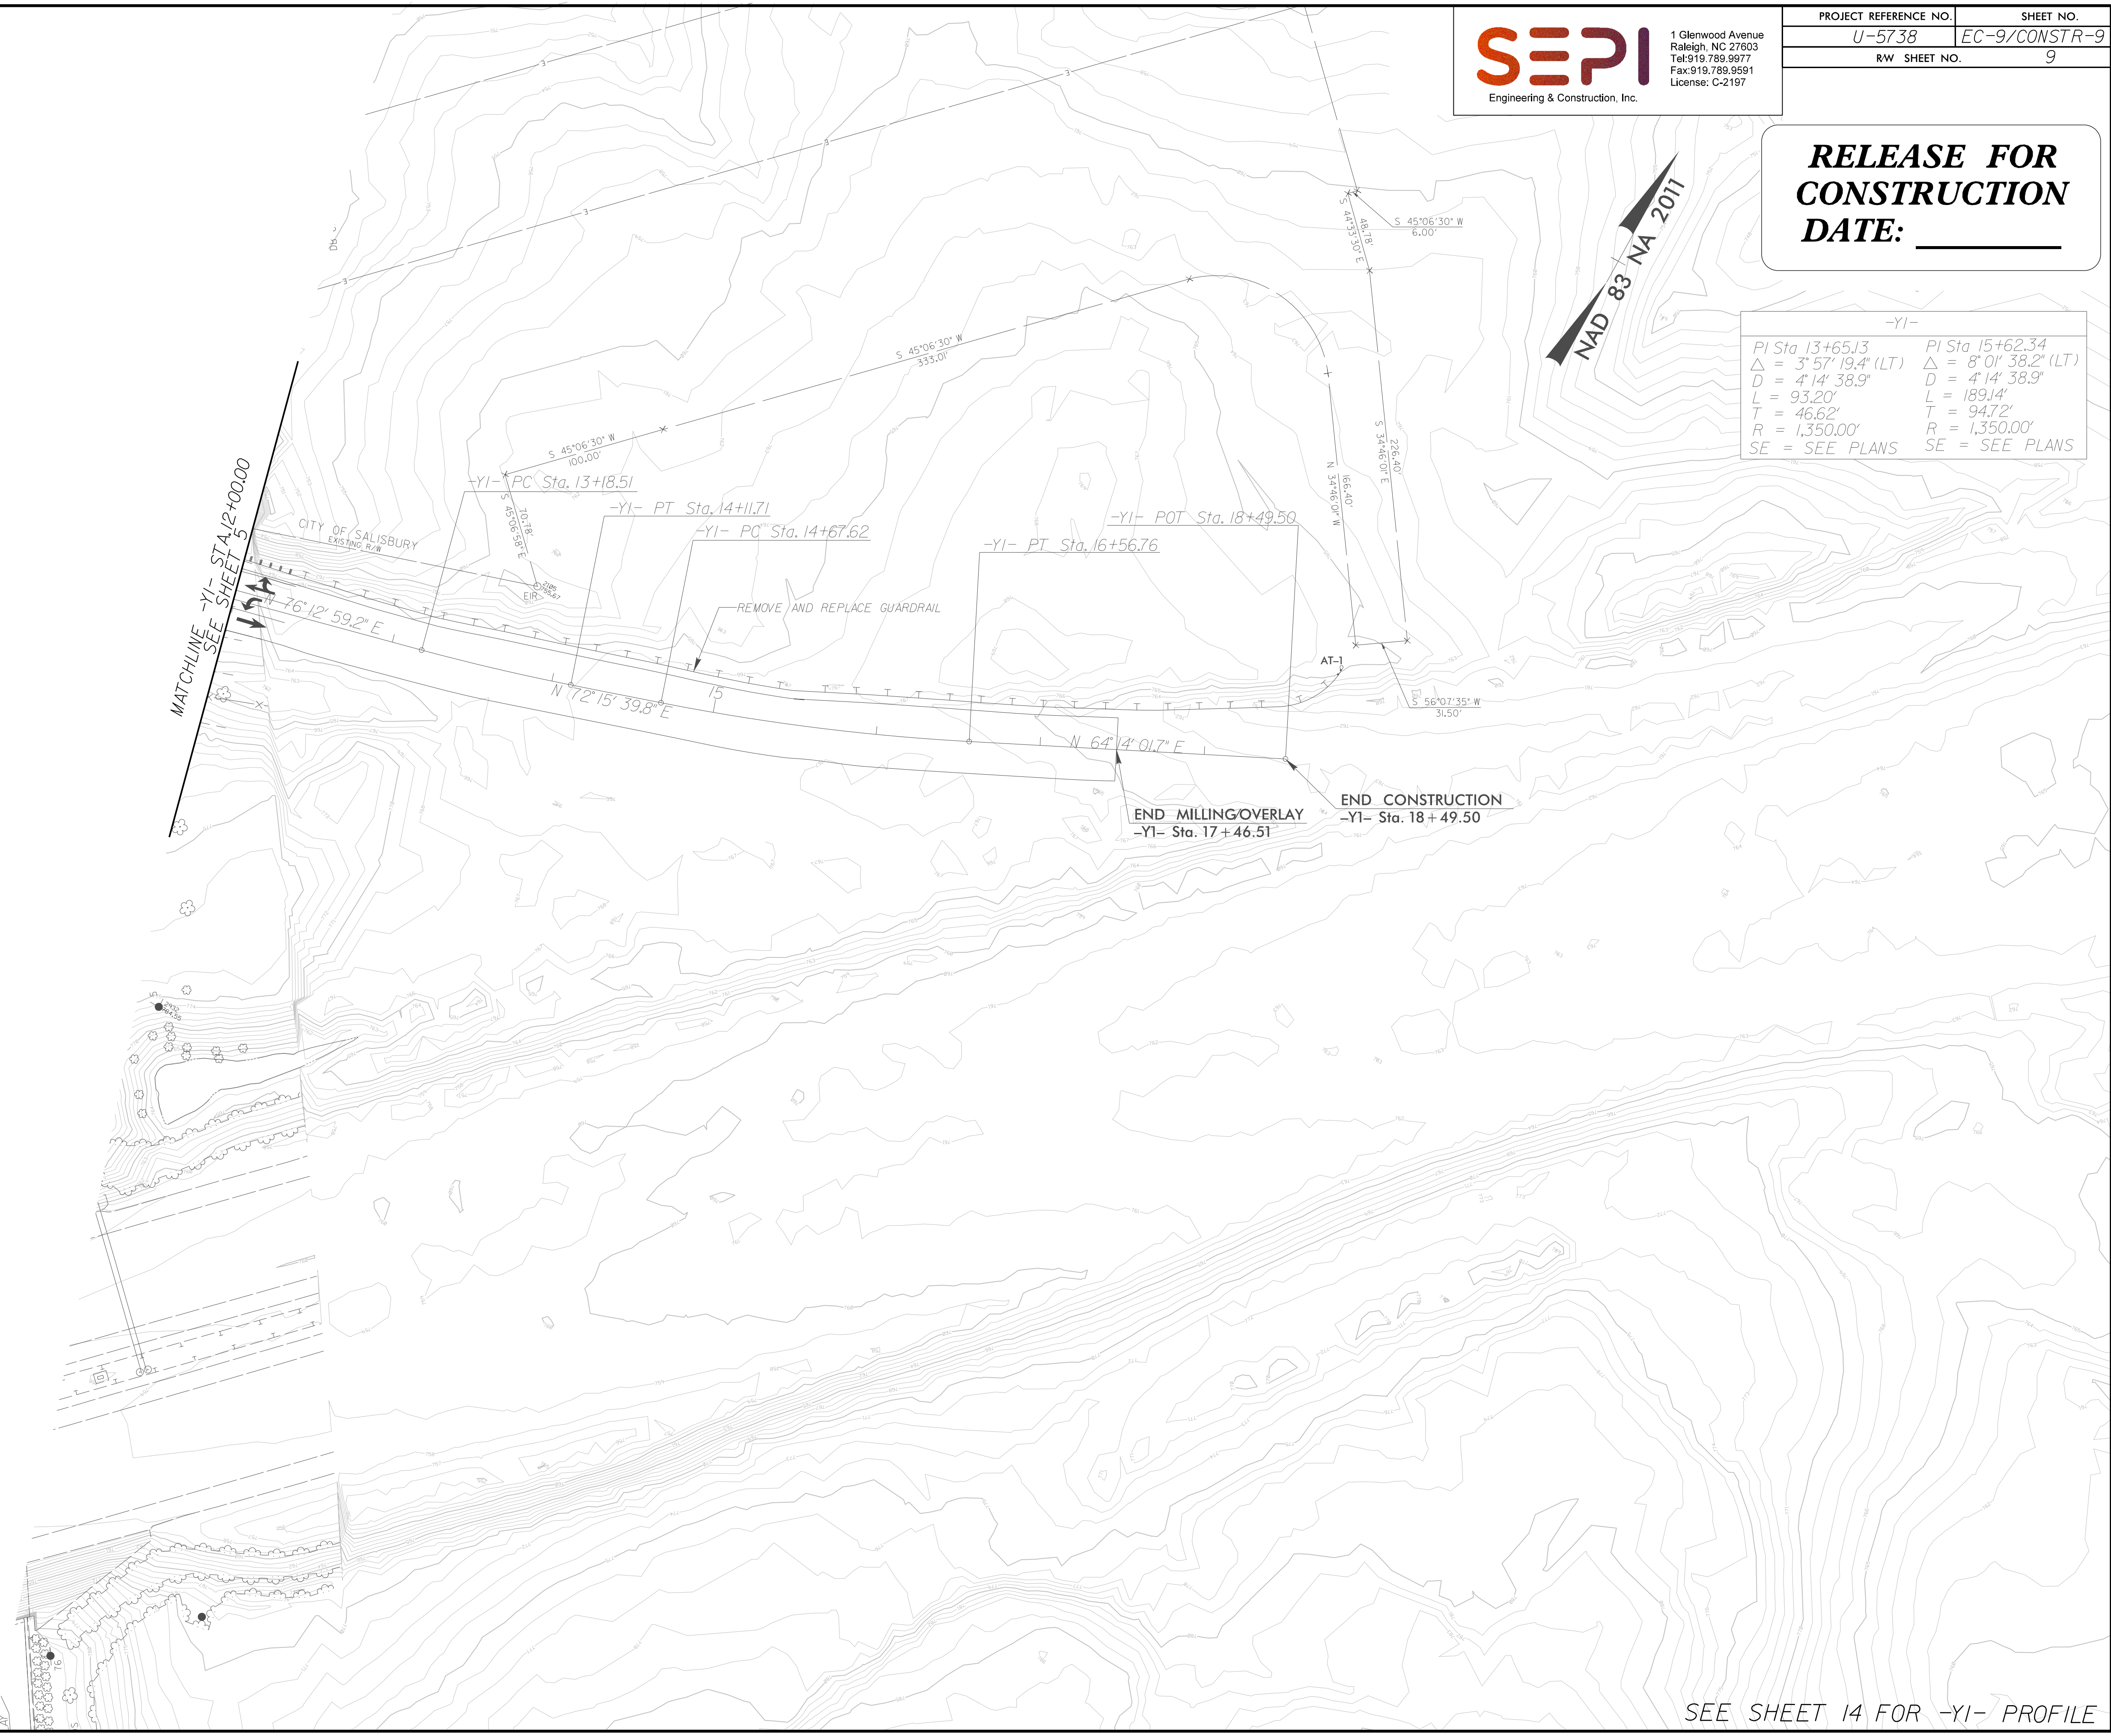

NAD 83 NA 2011

**MATCHLINE -YI- STA 12+00.00
SEE SHEET 5**

**END MILLING/OVERLAY
-YI- Sta. 17+46.51**

**END CONSTRUCTION
-YI- Sta. 18+49.50**

SEE SHEET 14 FOR -YI- PROFILE

REVISIONS

8/17/99
1/2/2009
I:\2009\171702620_U5738\Roads\de\CADD\PSH\U5738_Rd.dwg
C:\Users\psullivan