
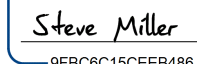
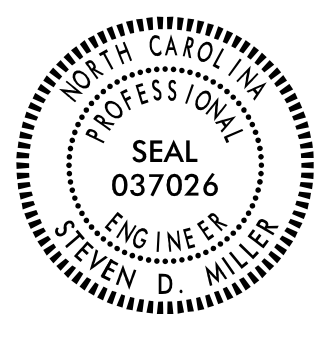
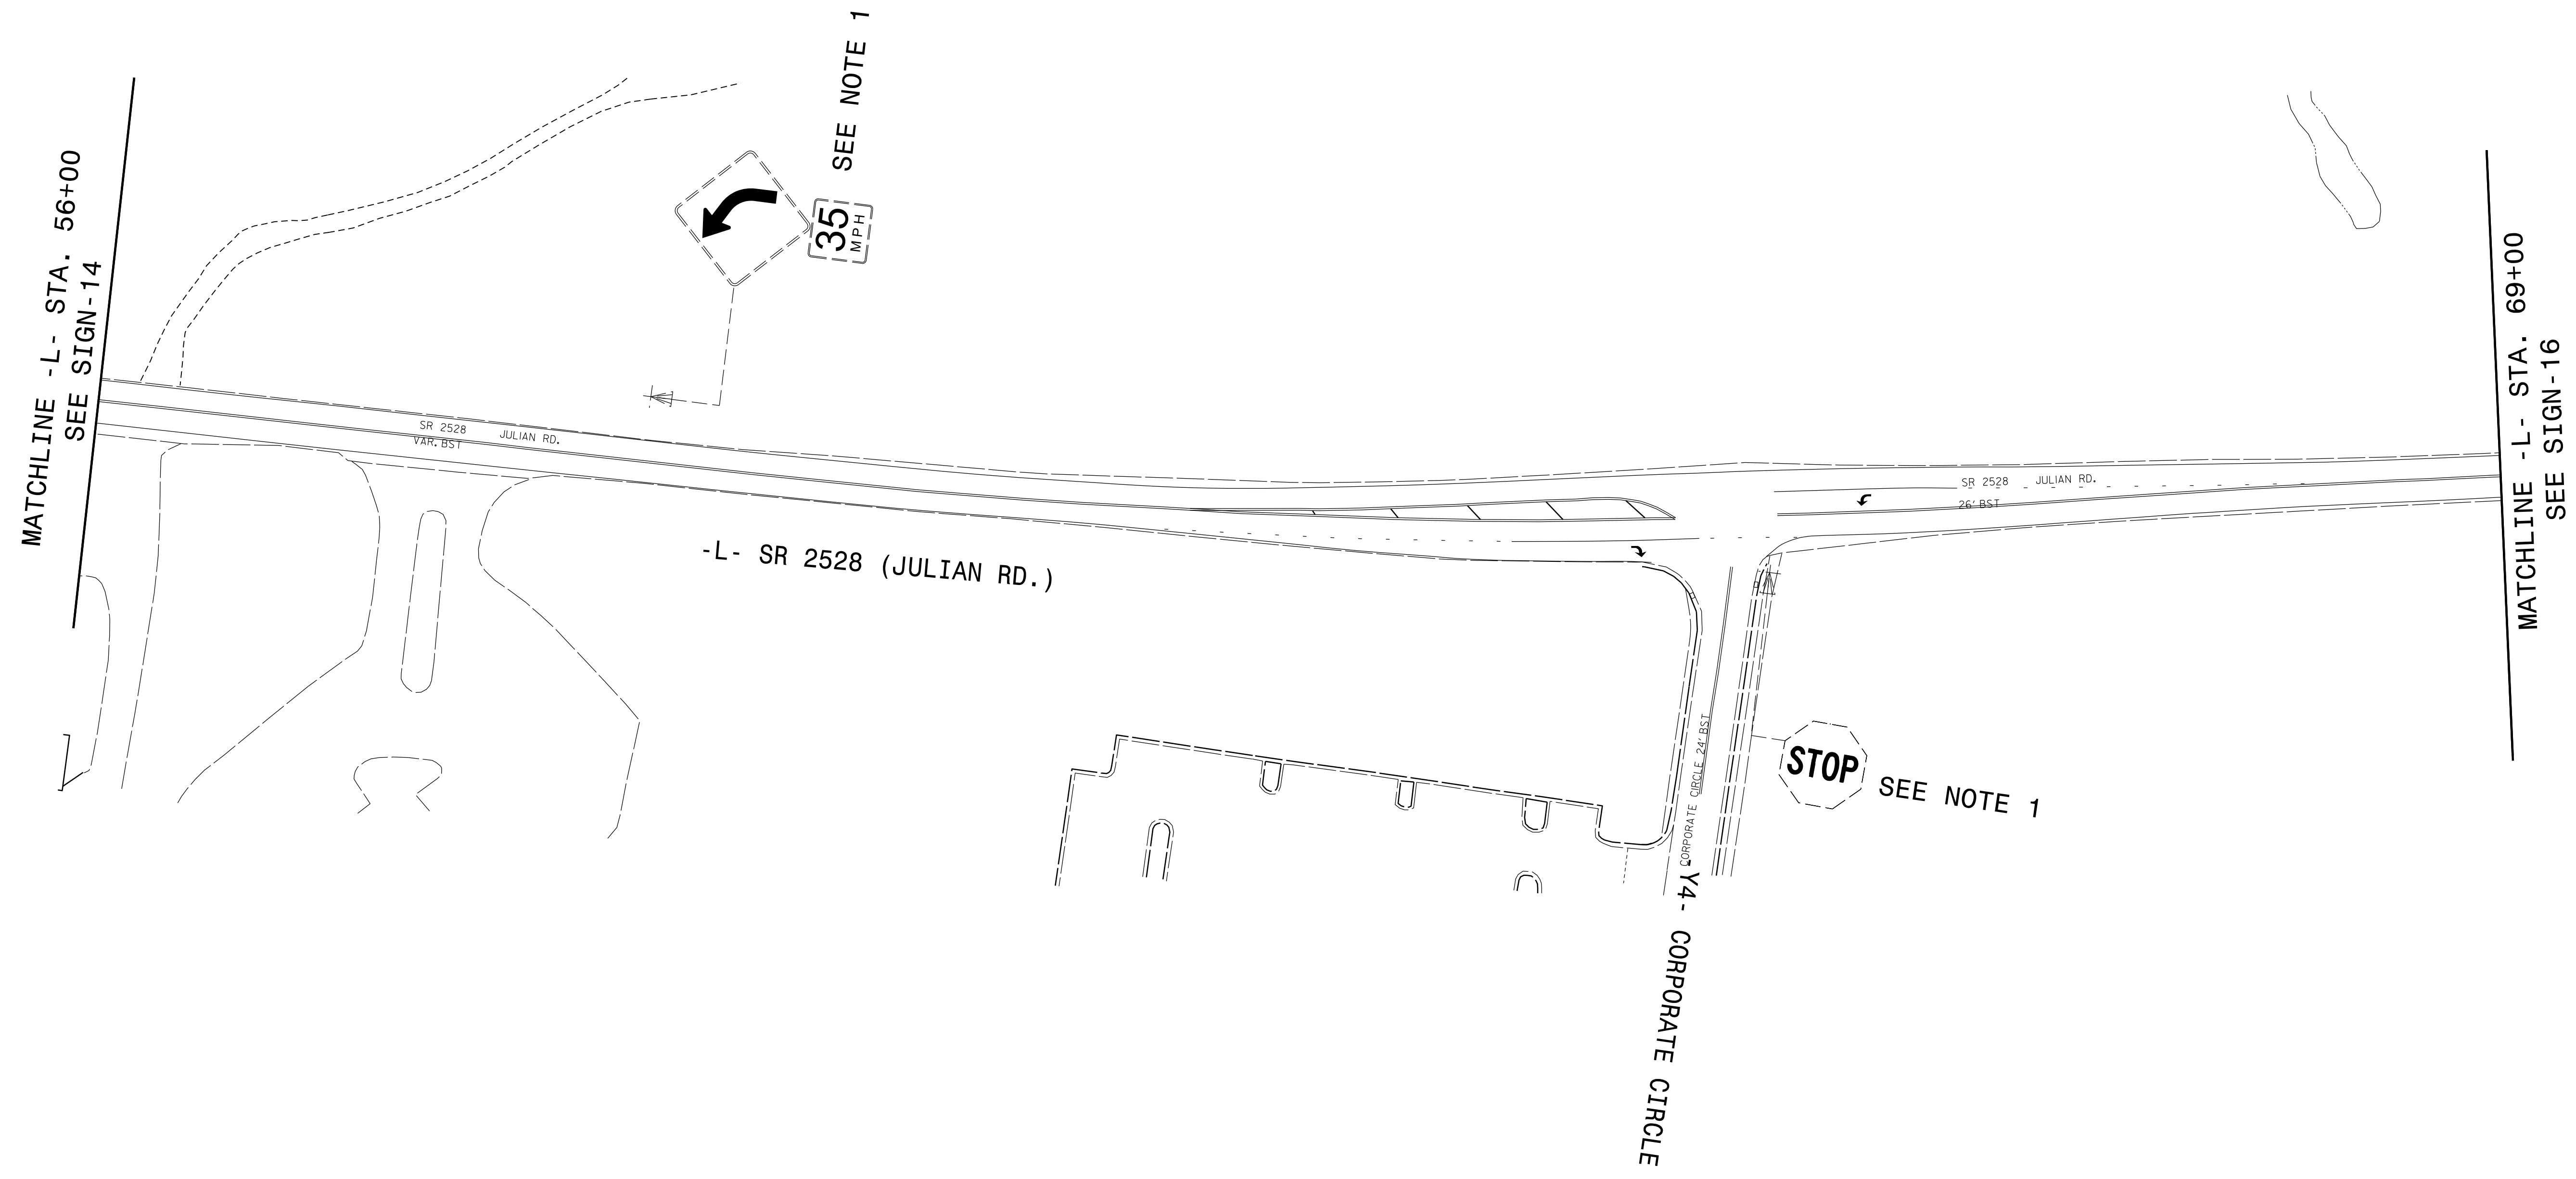


TIP NO. U-5738	SHEET NO. SIGN-15
APPROVED:  <small>DocuSigned by: Steve Miller #F0C0C15CEE486...</small>	
DATE: _____	
SEAL	
	
DOCUMENT NOT CONSIDERED FINAL UNLESS ALL SIGNATURES COMPLETED	

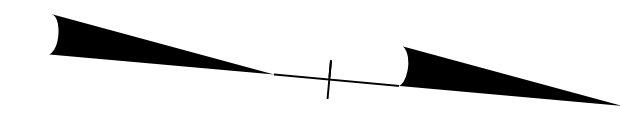

NOTE:
ALL EXISTING NCDOT SIGNS WITHIN THE PROJECT LIMITS SHALL BE REMOVED AND DISPOSED OF UNLESS OTHERWISE NOTED ON PLANS.

PROJECT NOTES

1. DISPOSAL OF SIGN SYSTEM, U-CHANNEL

SEPI
1 Glenwood Avenue
Raleigh, NC 27603
Tel: 919.789.9977
Fax: 919.789.9591
License: C-2197

EXISTING SIGNING

12/7/2021 12:55:58 PM U:\5738_SIGN-15.dgn